




wand in as 13
1 : 50

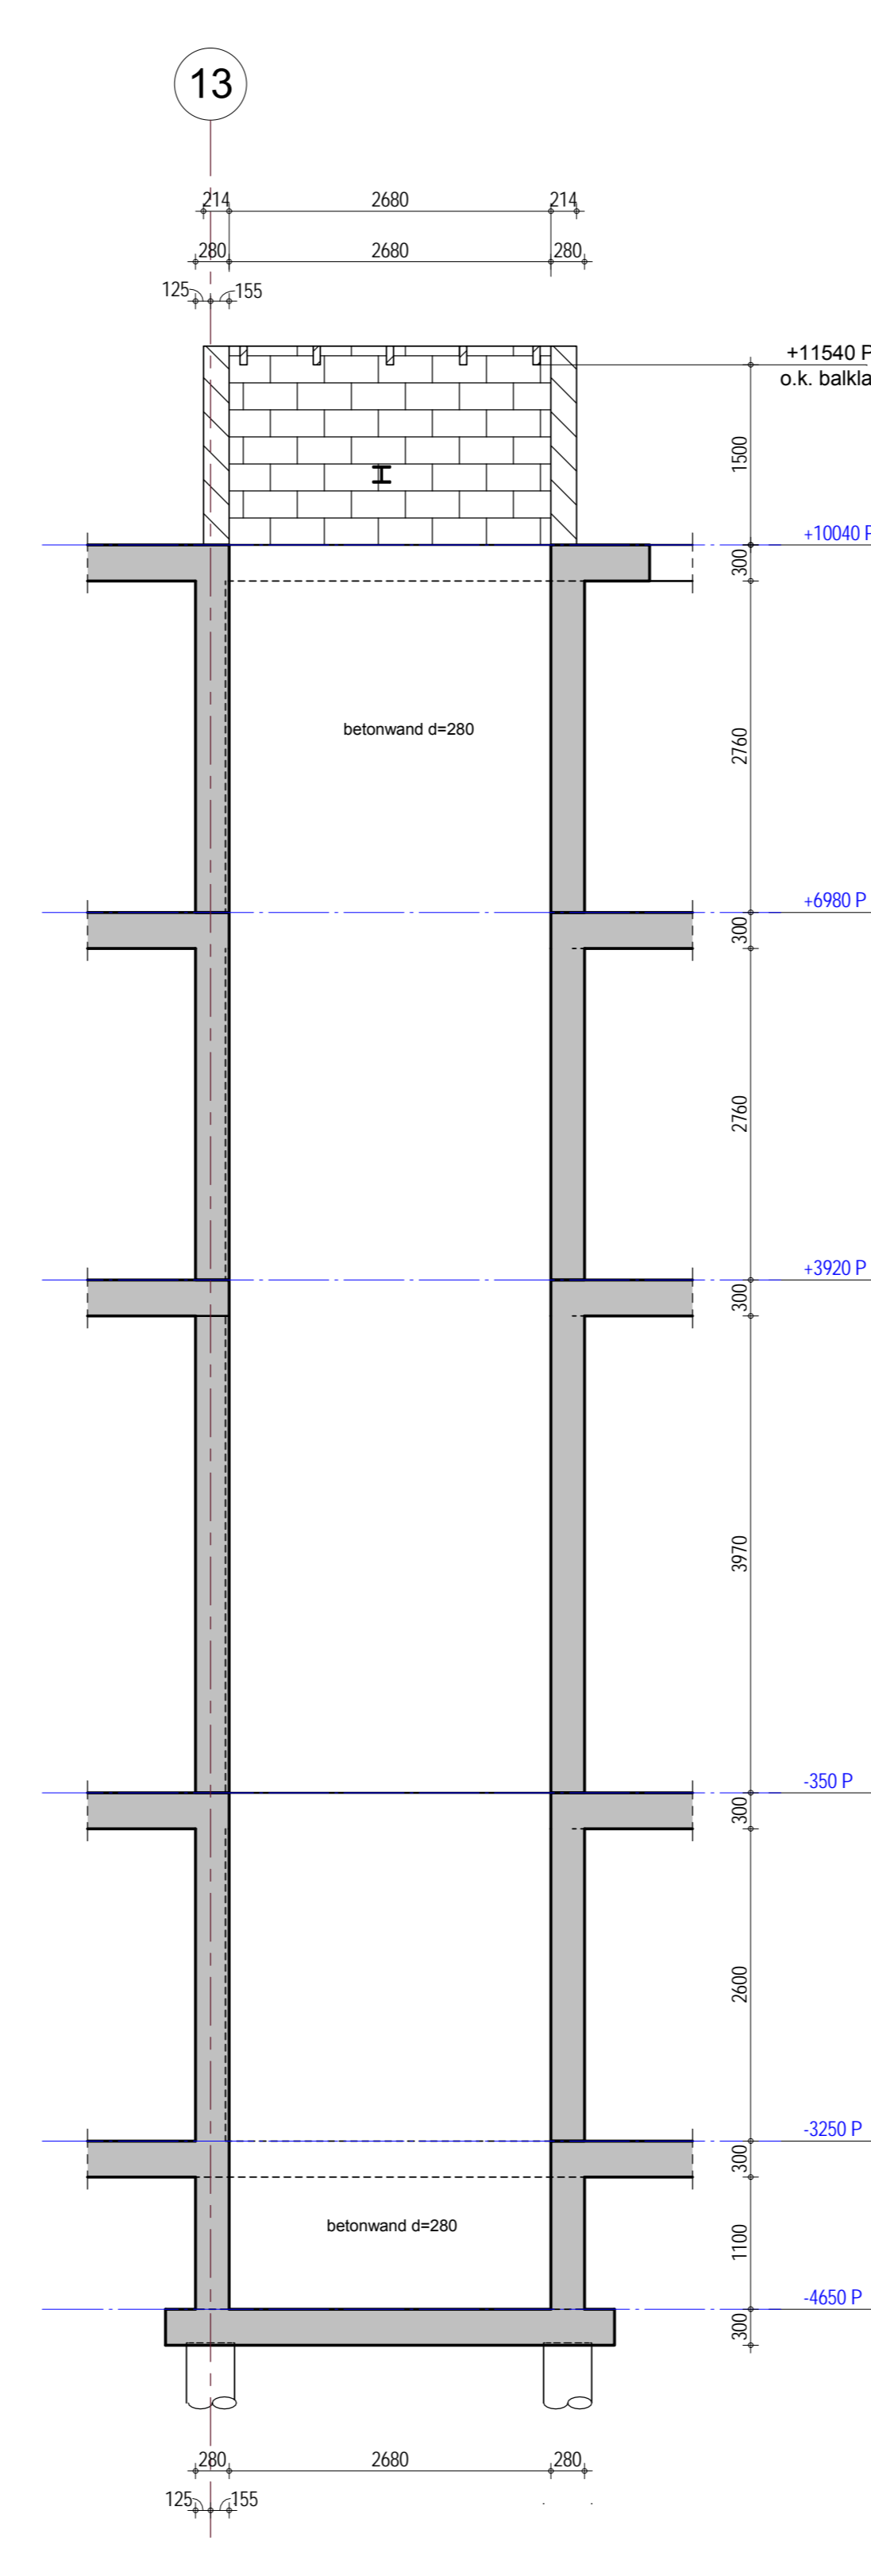


Liftwand A-1 // as C
1 : 50

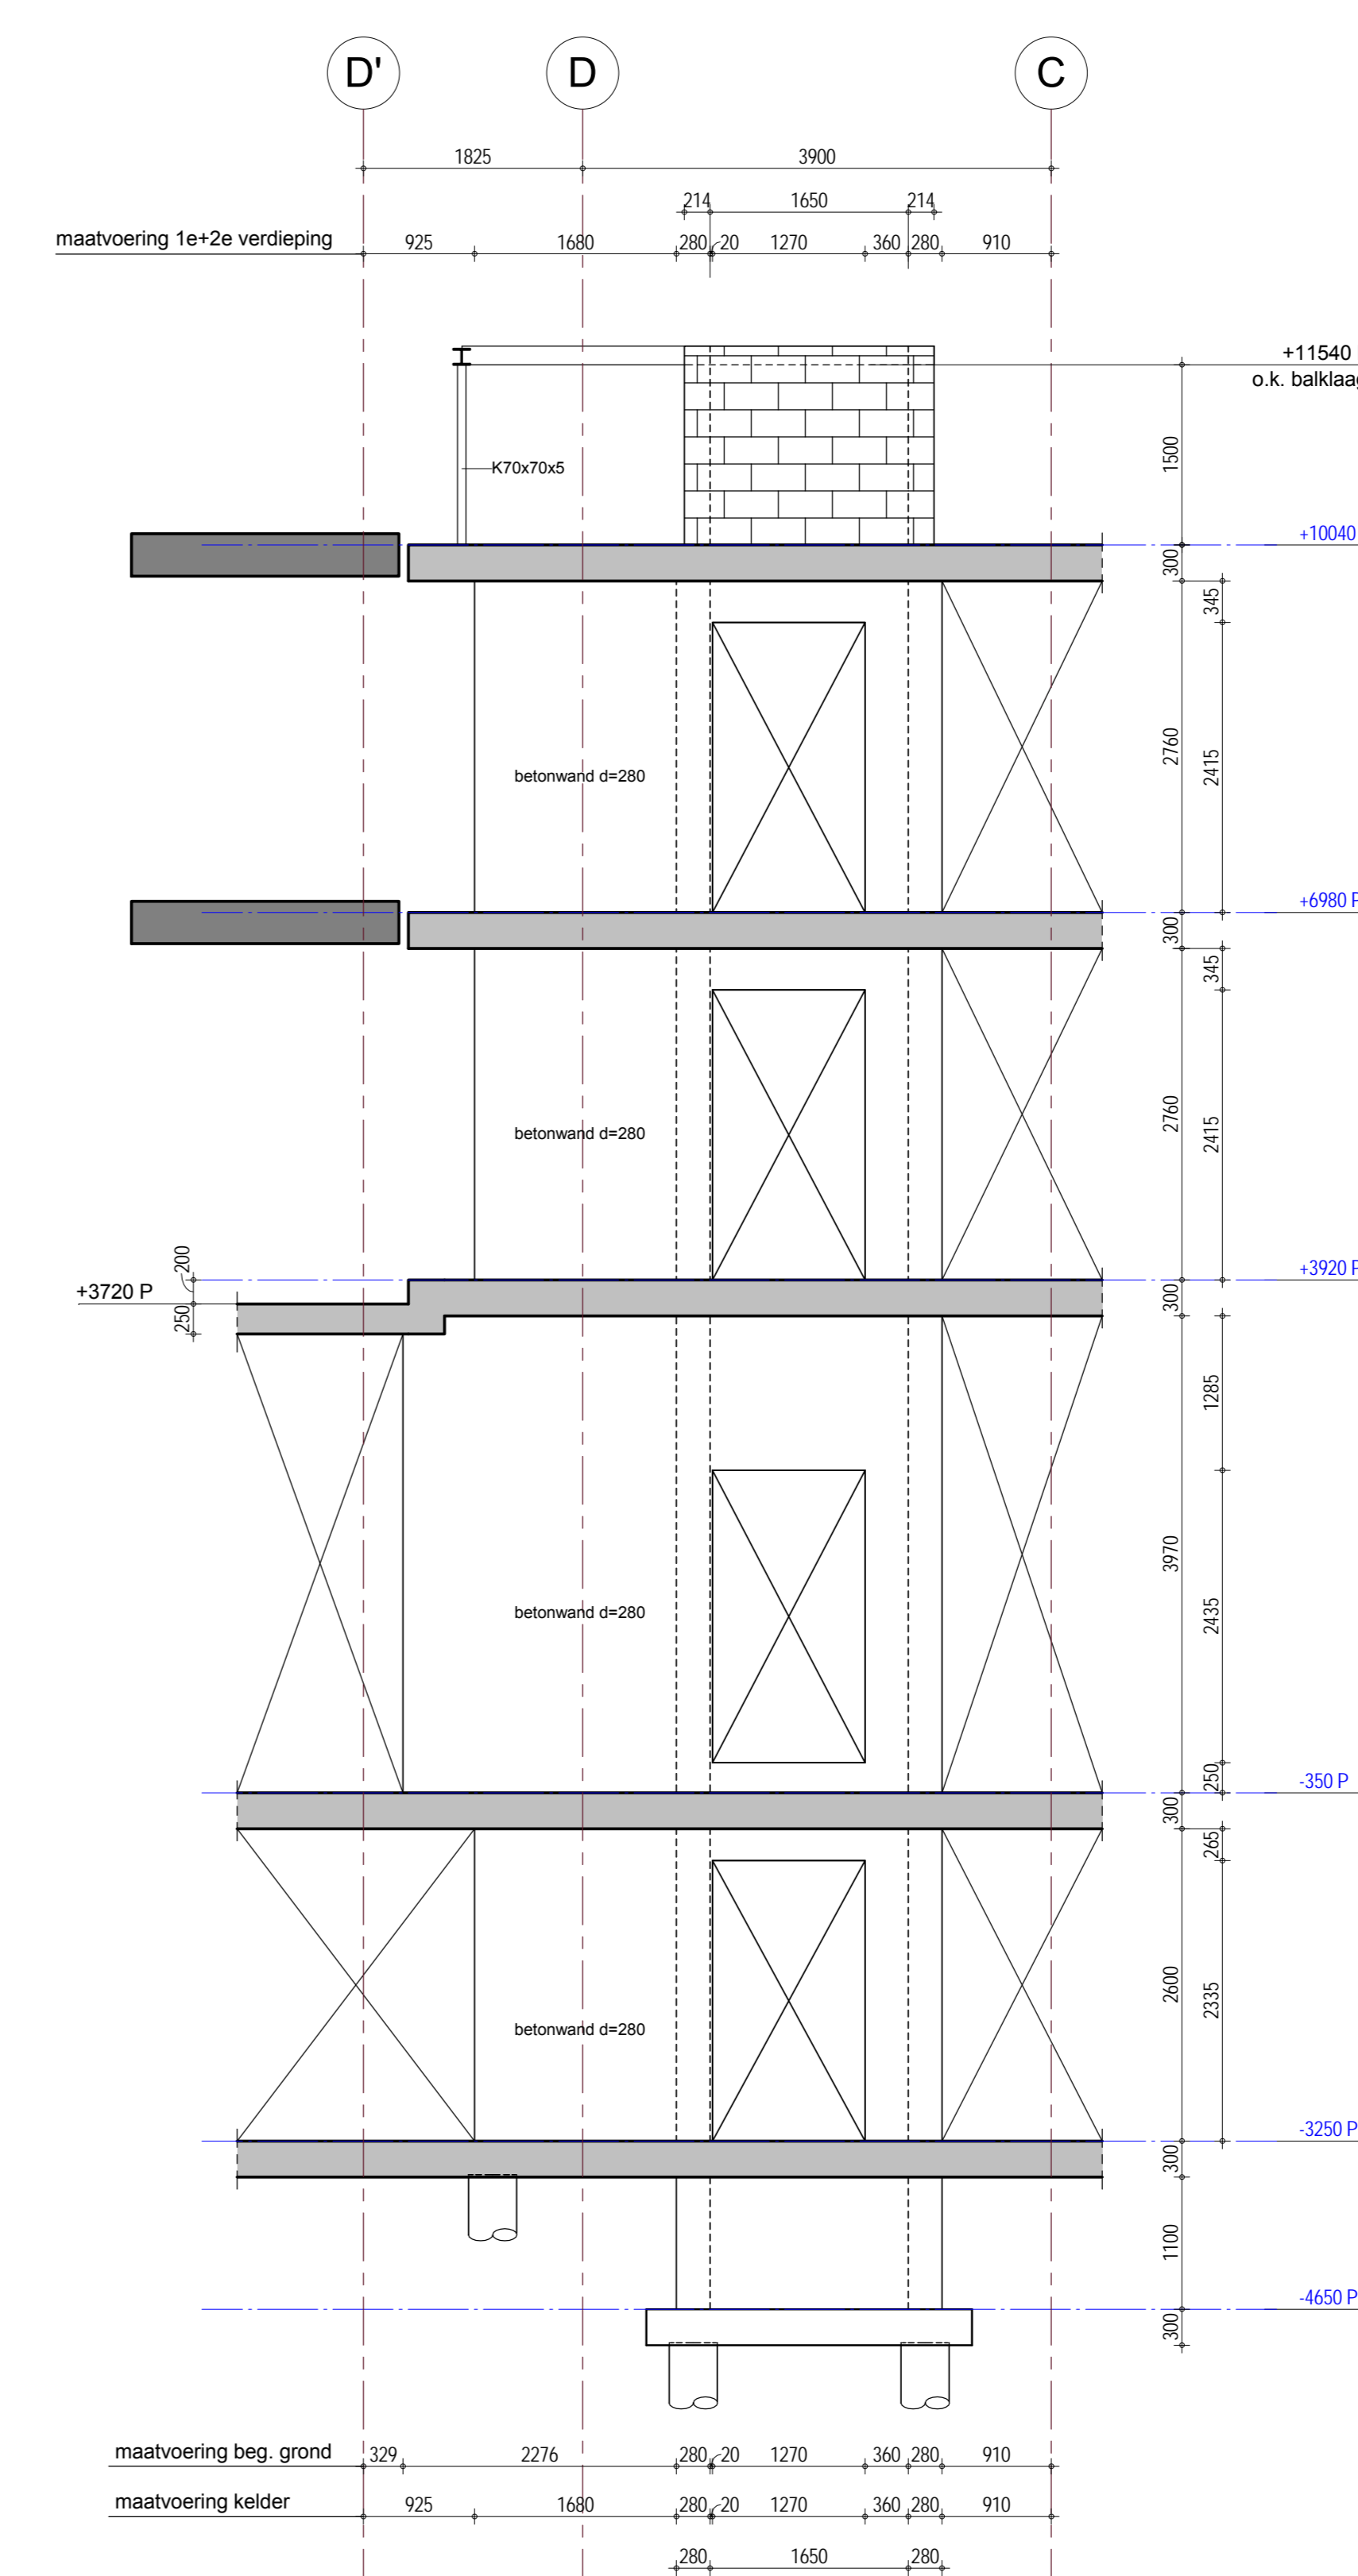


Liftwand A-2 // as D
1 : 50

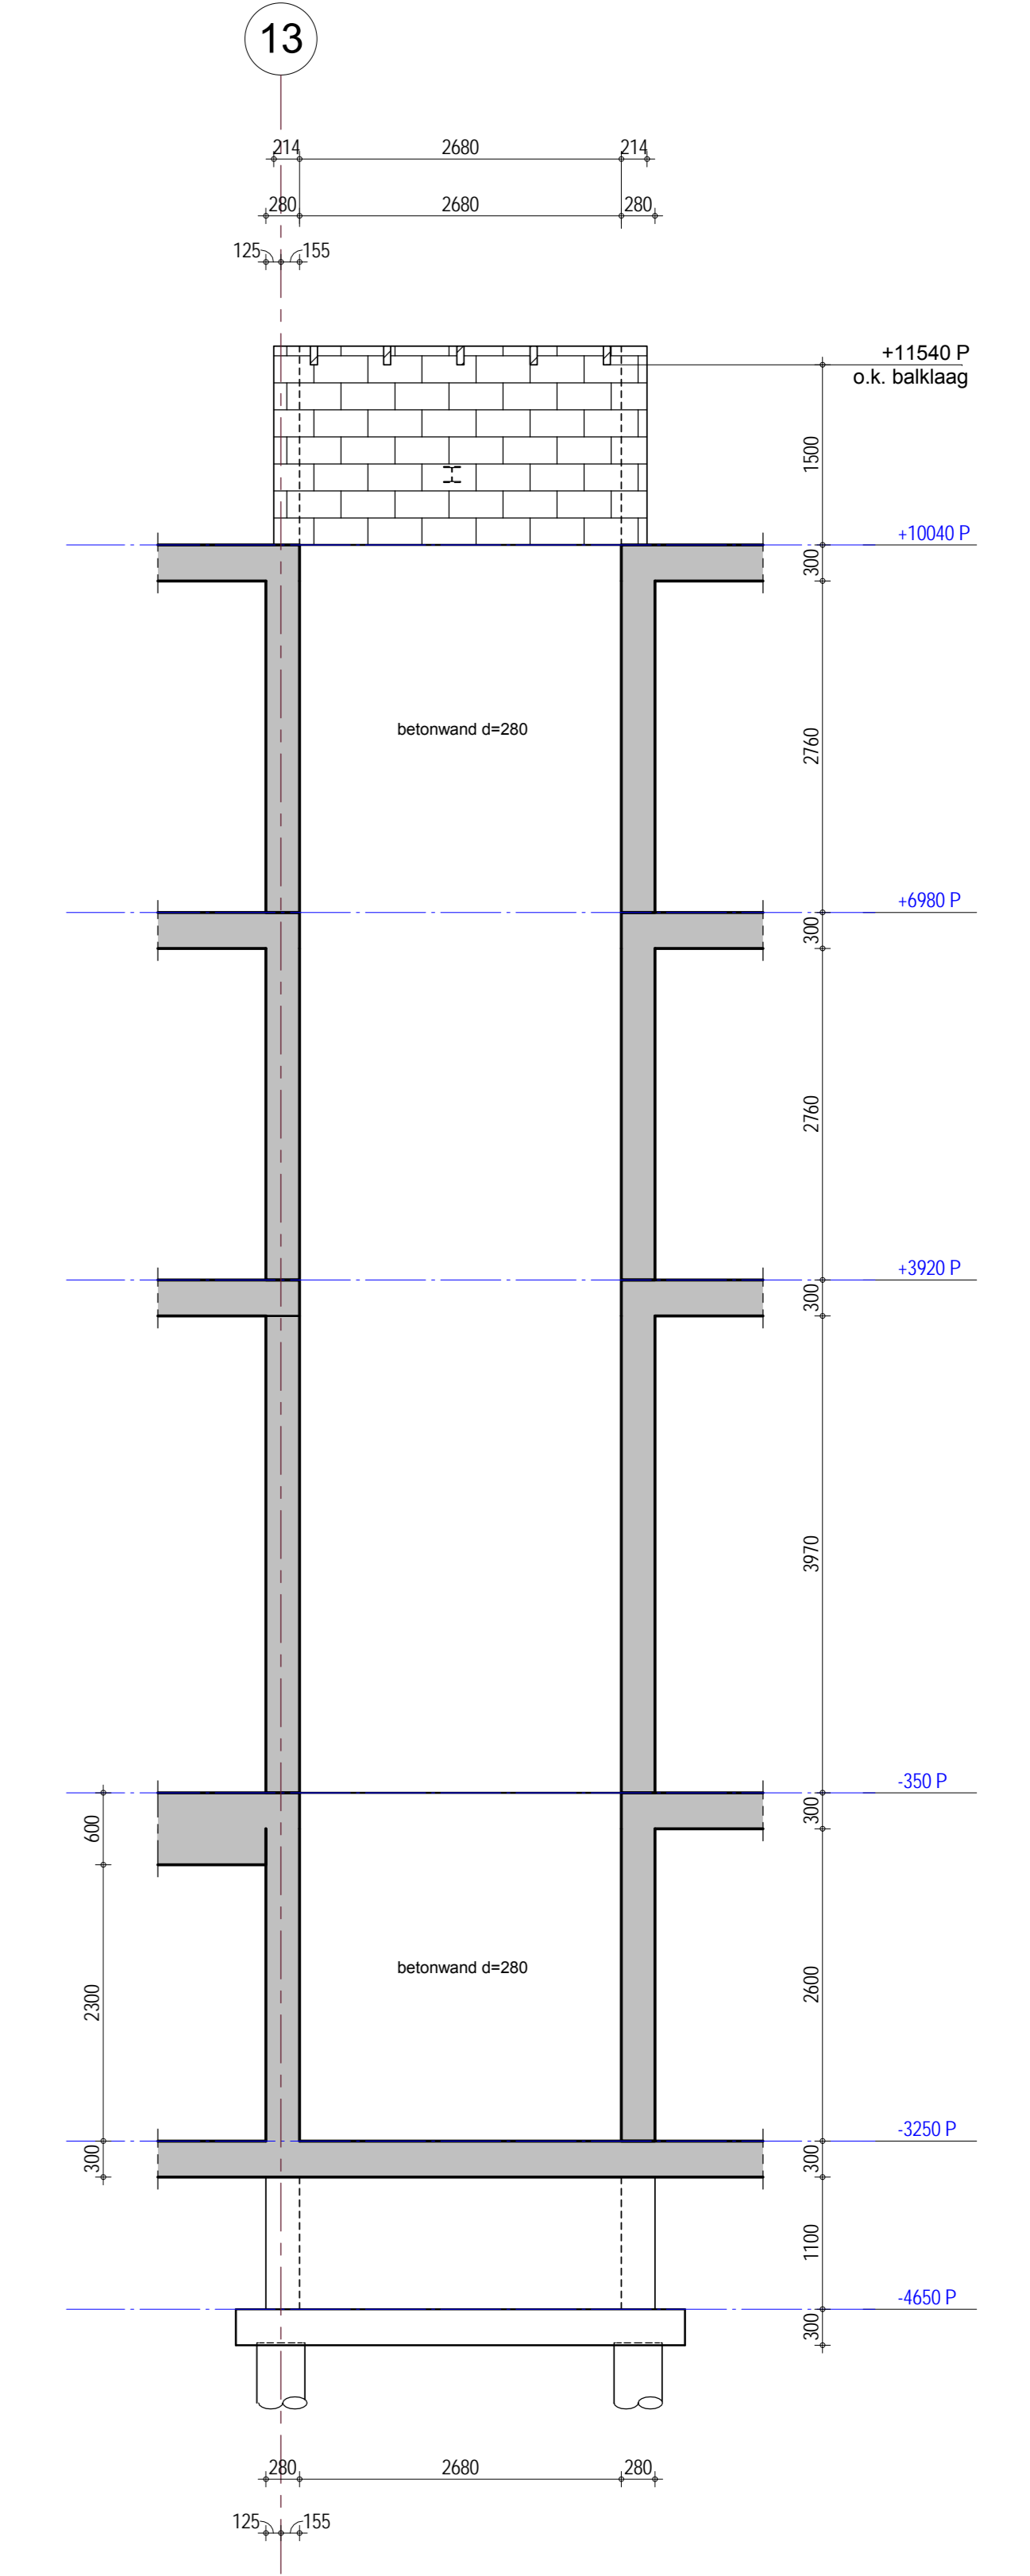


Liftwand A-3 // as D
1 : 50

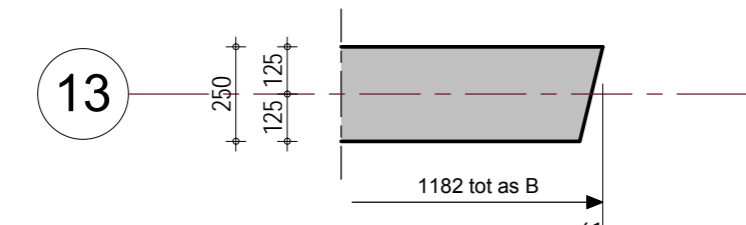


detail F
1 : 20

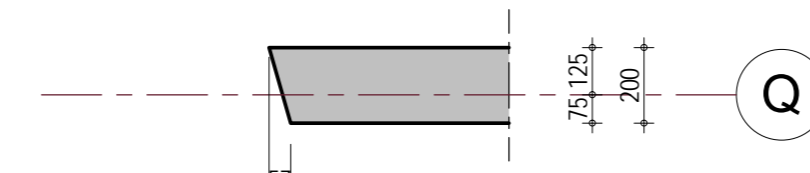


detail G
1 : 20

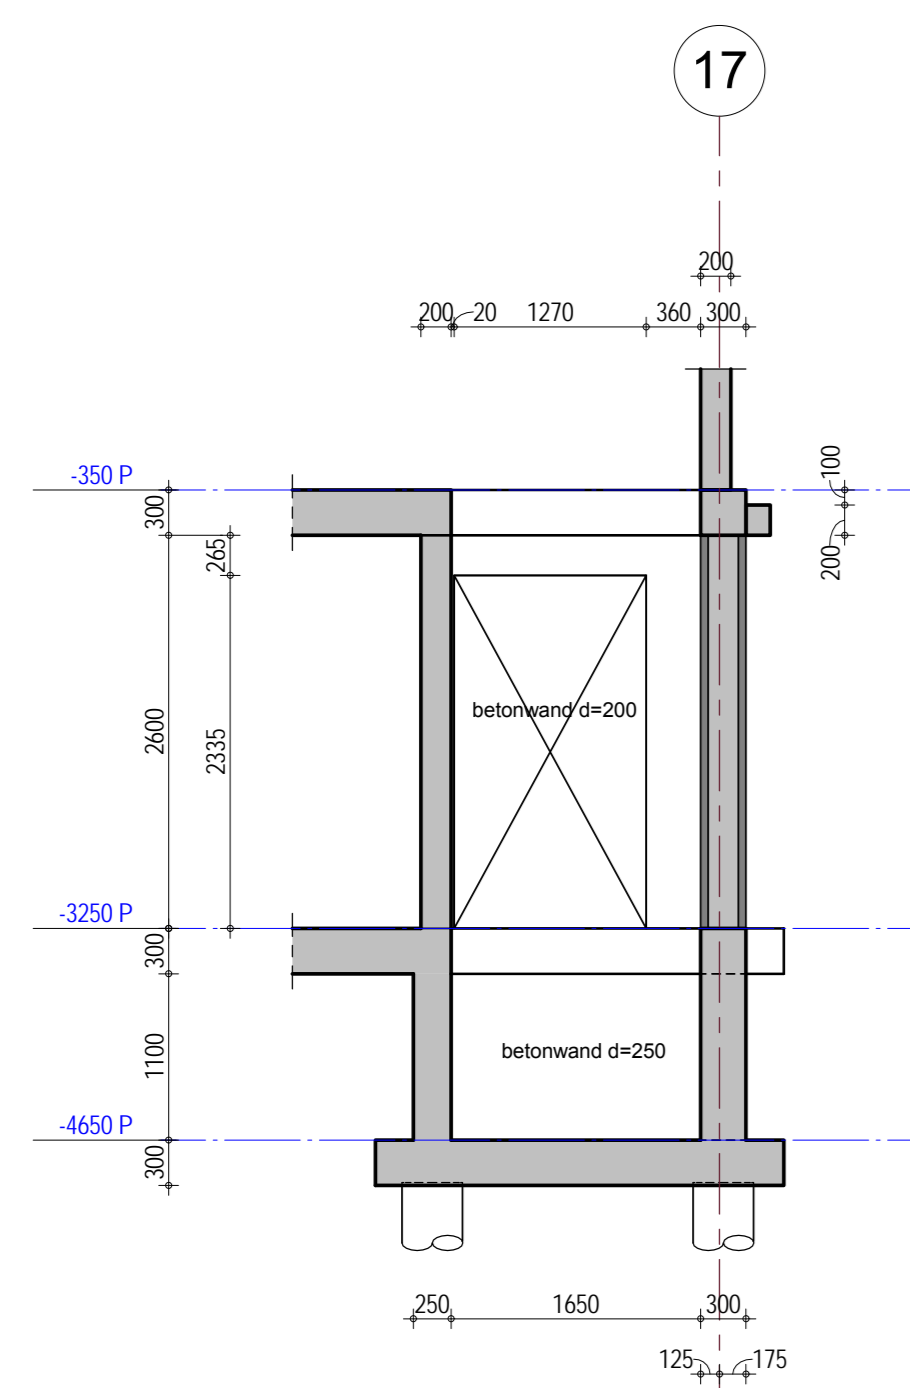


Liftwand fietslift // as A
1 : 50

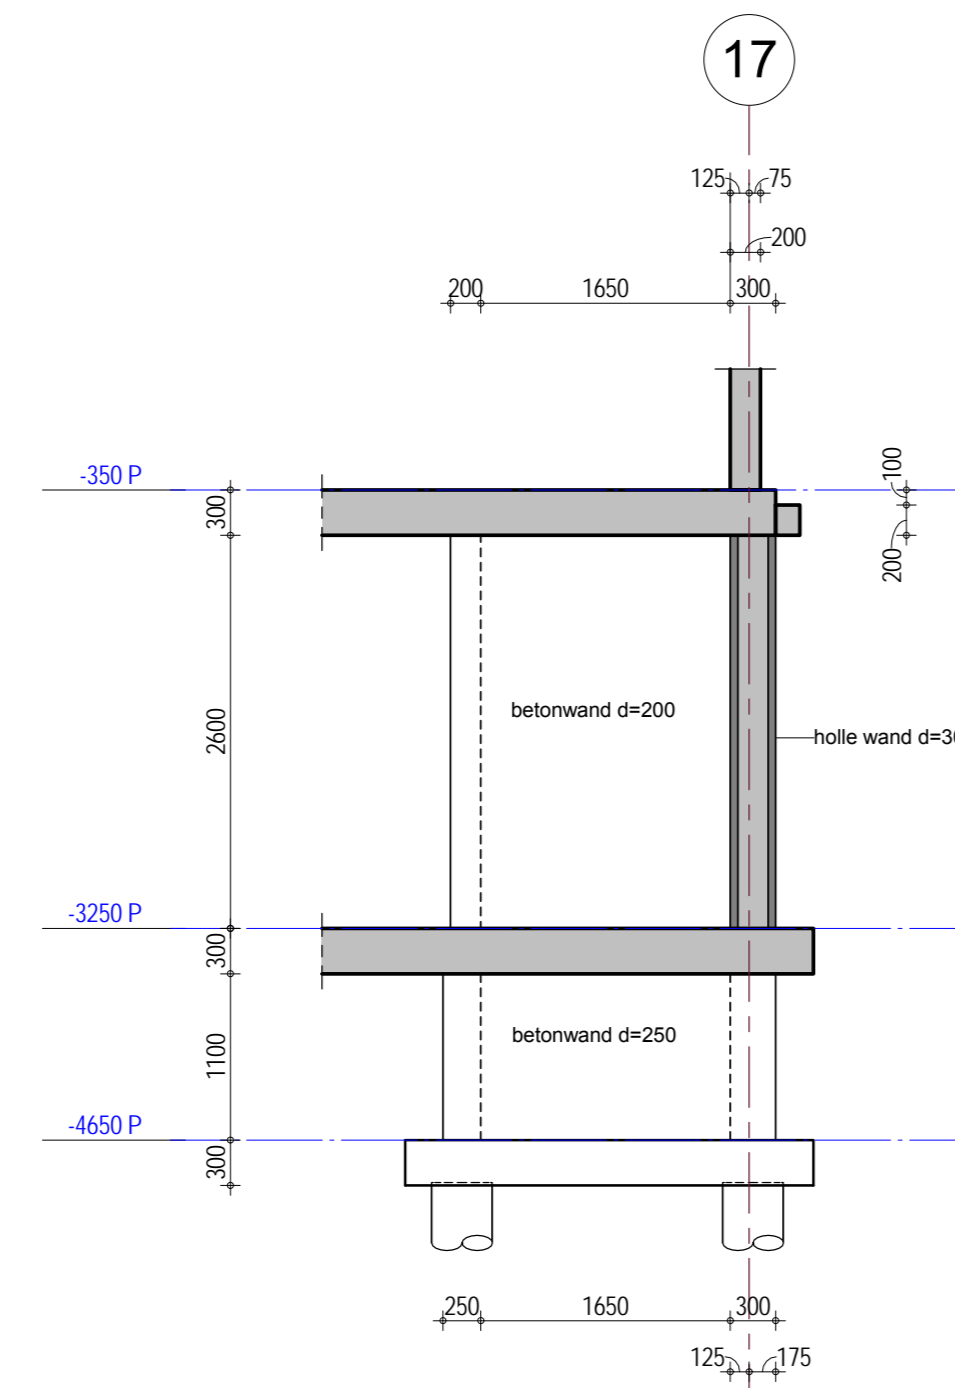

Liftwand fietslift // as B
1 : 50

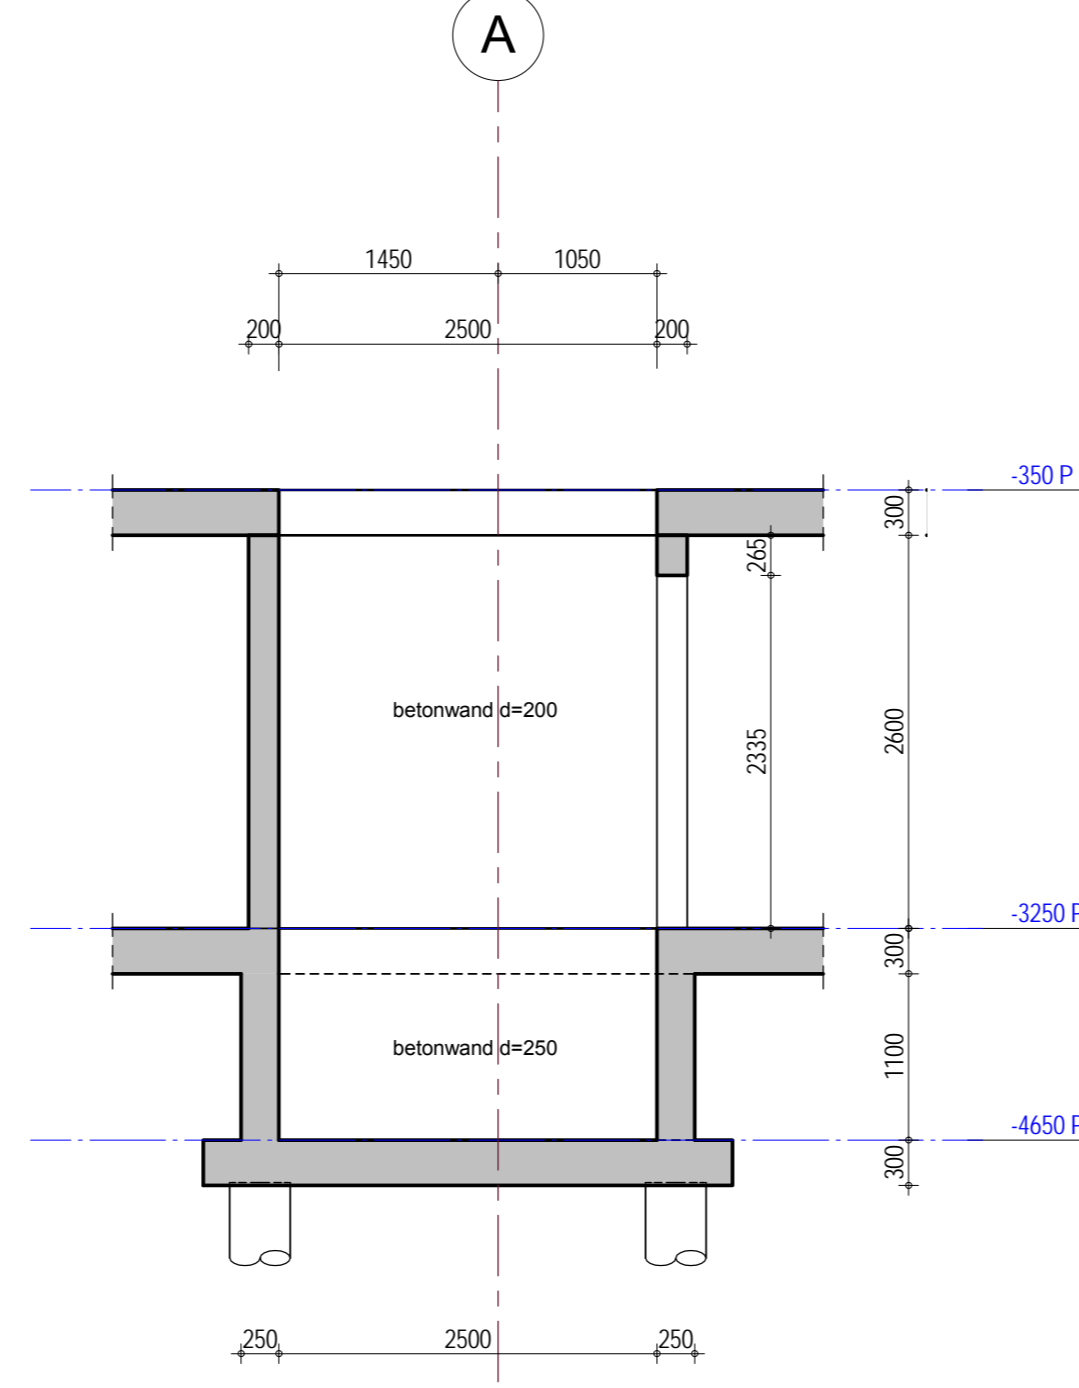

Liftwand fietslift // as 17
1 : 50

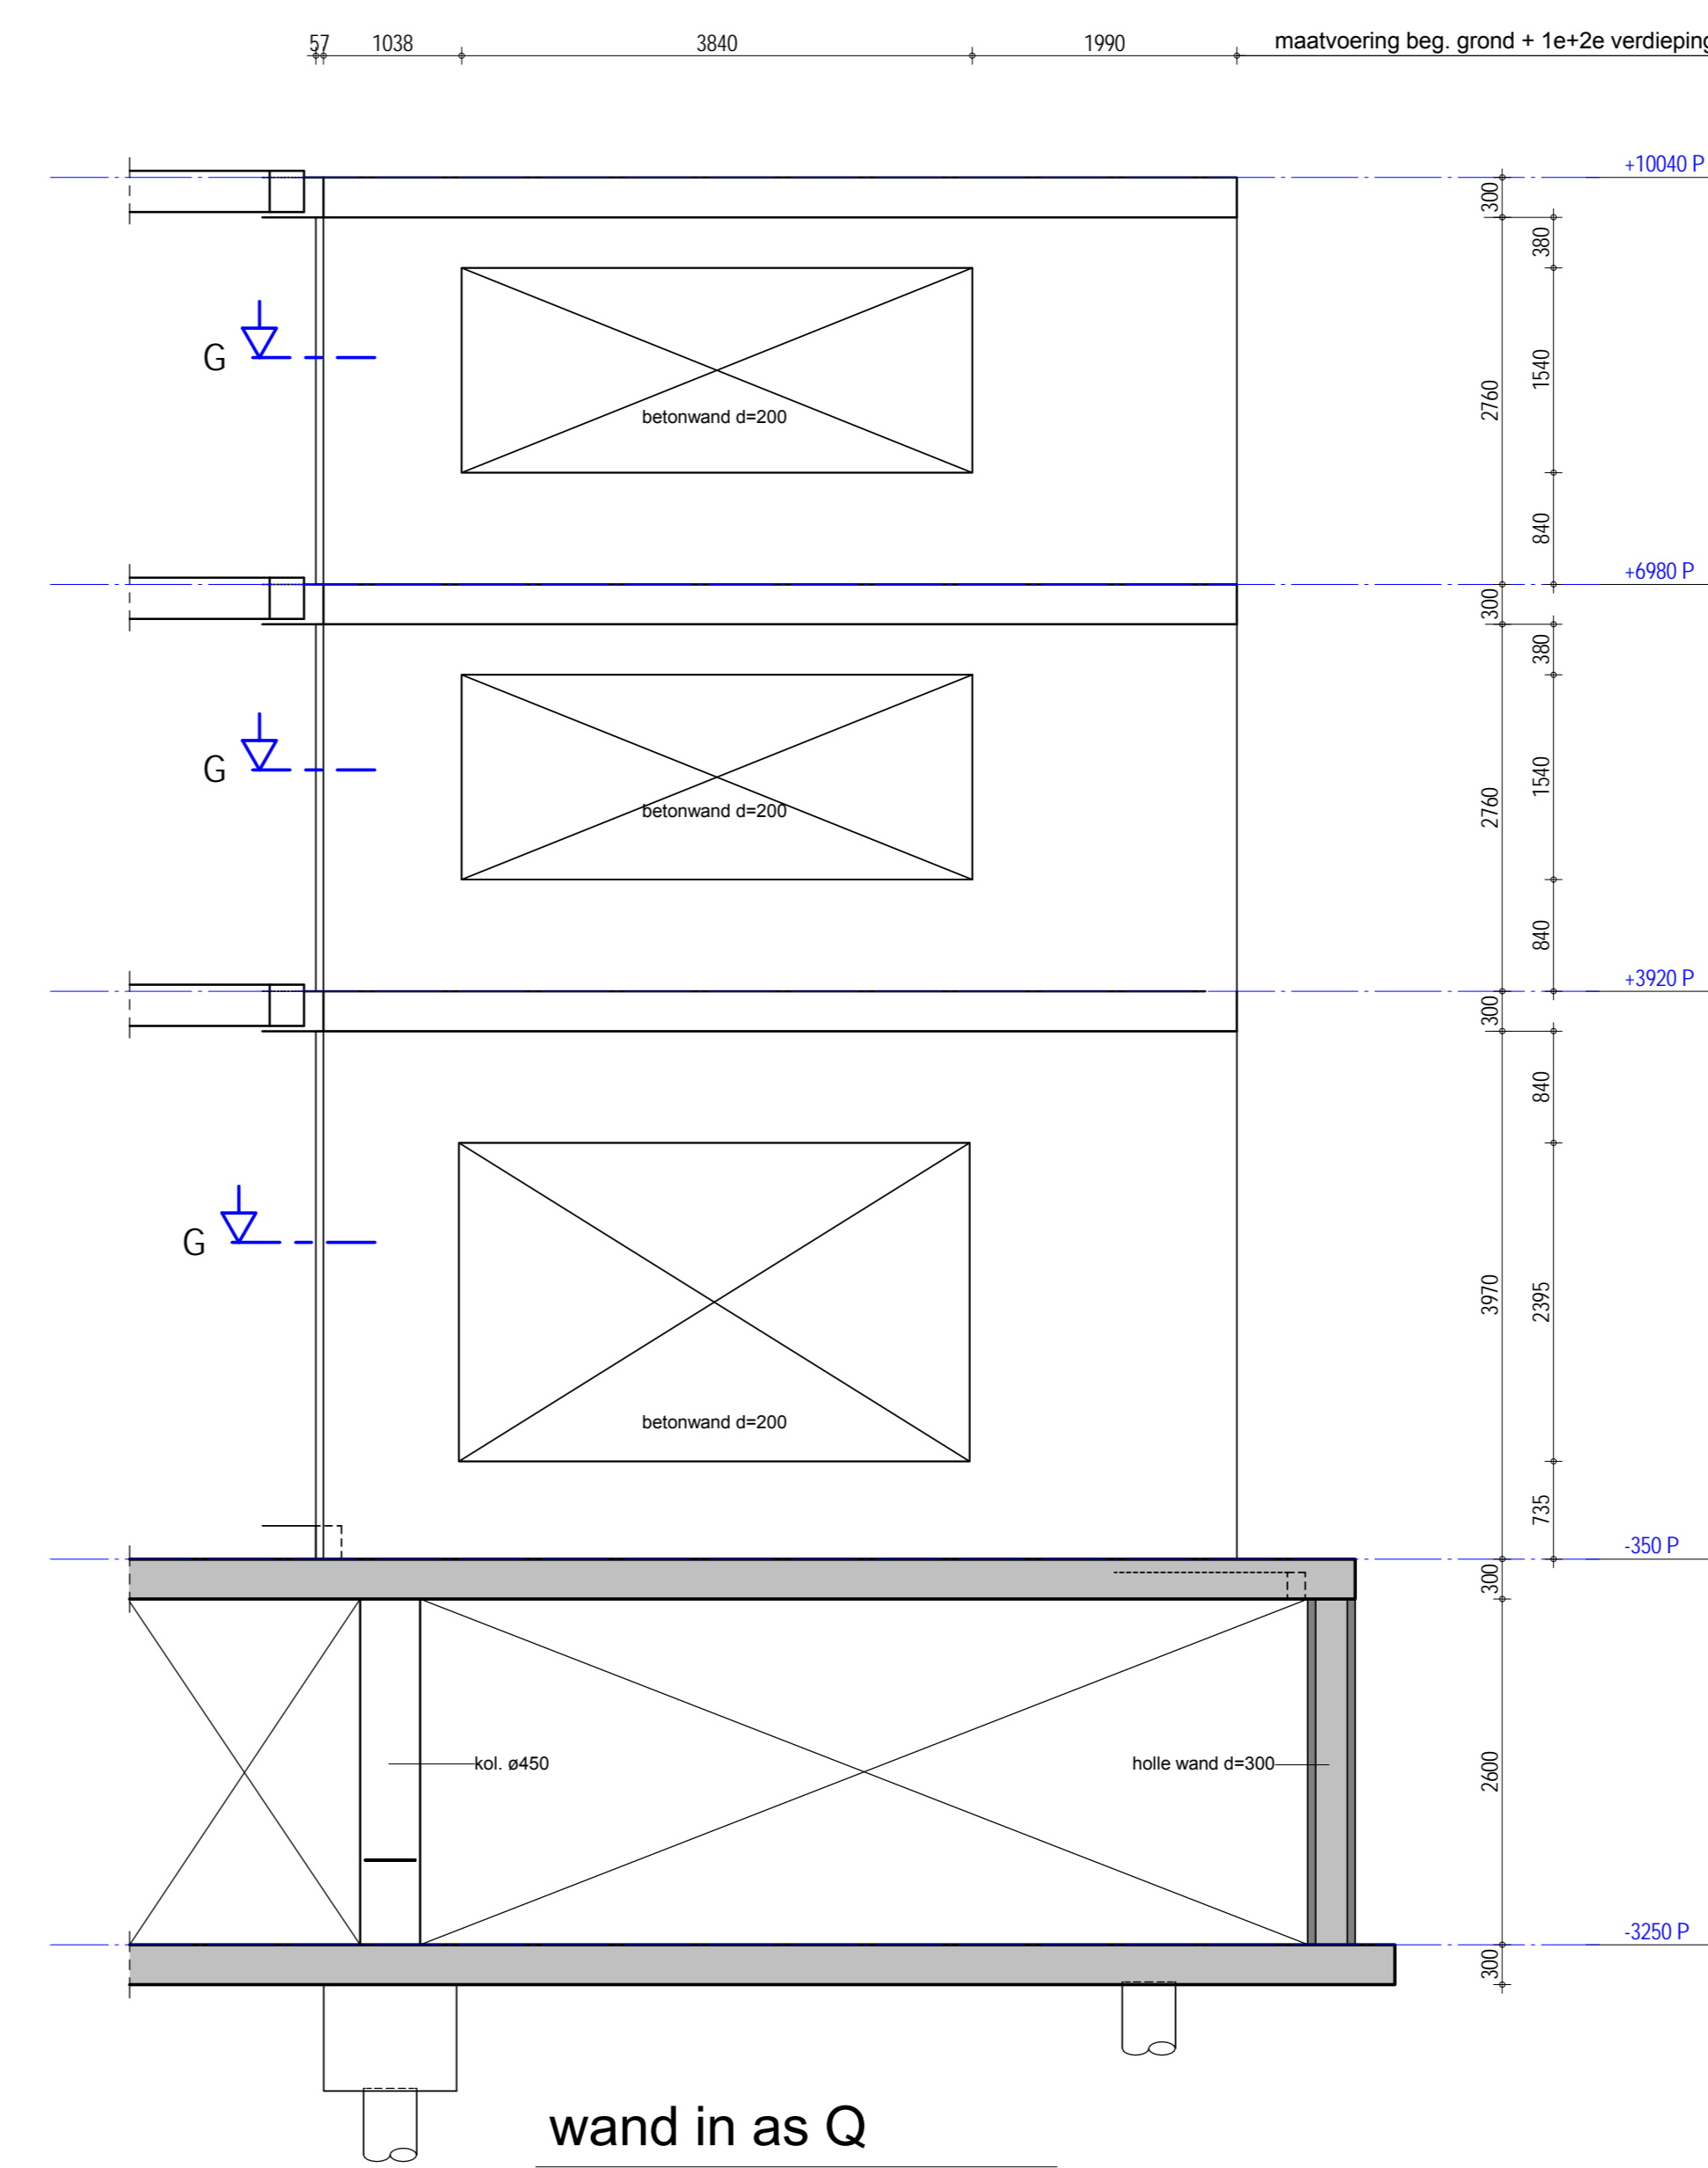

wand in as Q
1 : 50

A 15-08-2013 aangepast na controle		PT
datum	wijziging betref	get. gecont. goedgekeurd
project Centrum Lakerloper te Eindhoven		projectleider/voorzitter H. Bultmann constructeur HB
opdrachtgever Projectontwikkelingsburo Haagdijk bv		bewaarder PT gecontroleerd
architect Locus architecten bv		goedgekeurd status Definitief fase Uitvoering schaal 1:50
Adviesbureau TIELEMANS BOUWCONSTRUCTIES B.V.		datum 21-05-2013 tekenaar U-0014 projectnummer MM06178