

wijziging: datum: 12-2-2015 oorspronkelijke datum CONCEPT

W5342

project no

12 groepswoningen en EBC-gebouw
Heuvelstraat
Venray

project

Zorggroep Noord en Midden Limburg
Auxiliatrixweg 35
5915 PN Venlo

opdrachtgever

Uitvoerings Gereed
Wanduitslagen natte ruimten

onderdeel

UG20 N1 t/m N6

tekening no bouwdeel

MS	JHo	1:20	A3
projectleider	tekenaar	schaal	formaat




SATIINplus Architecten

deze tekening is eigendom van SATIJNplus Architecten,
en mag zonder schriftelijk toestemming niet gereproduceerd of anderszins gebruikt worden



SATIINplus Architecten
Kasteelhof 1, 6121 XK Born
Postbus 210, 6120 BA Born
T 046 420 55 55
F 046 420 55 66

www.satijnplus.nl
info@satijnplus.nl

SATIINplus Architecten bv is
lid van de BNA en ISO 9001
gecertificeerd

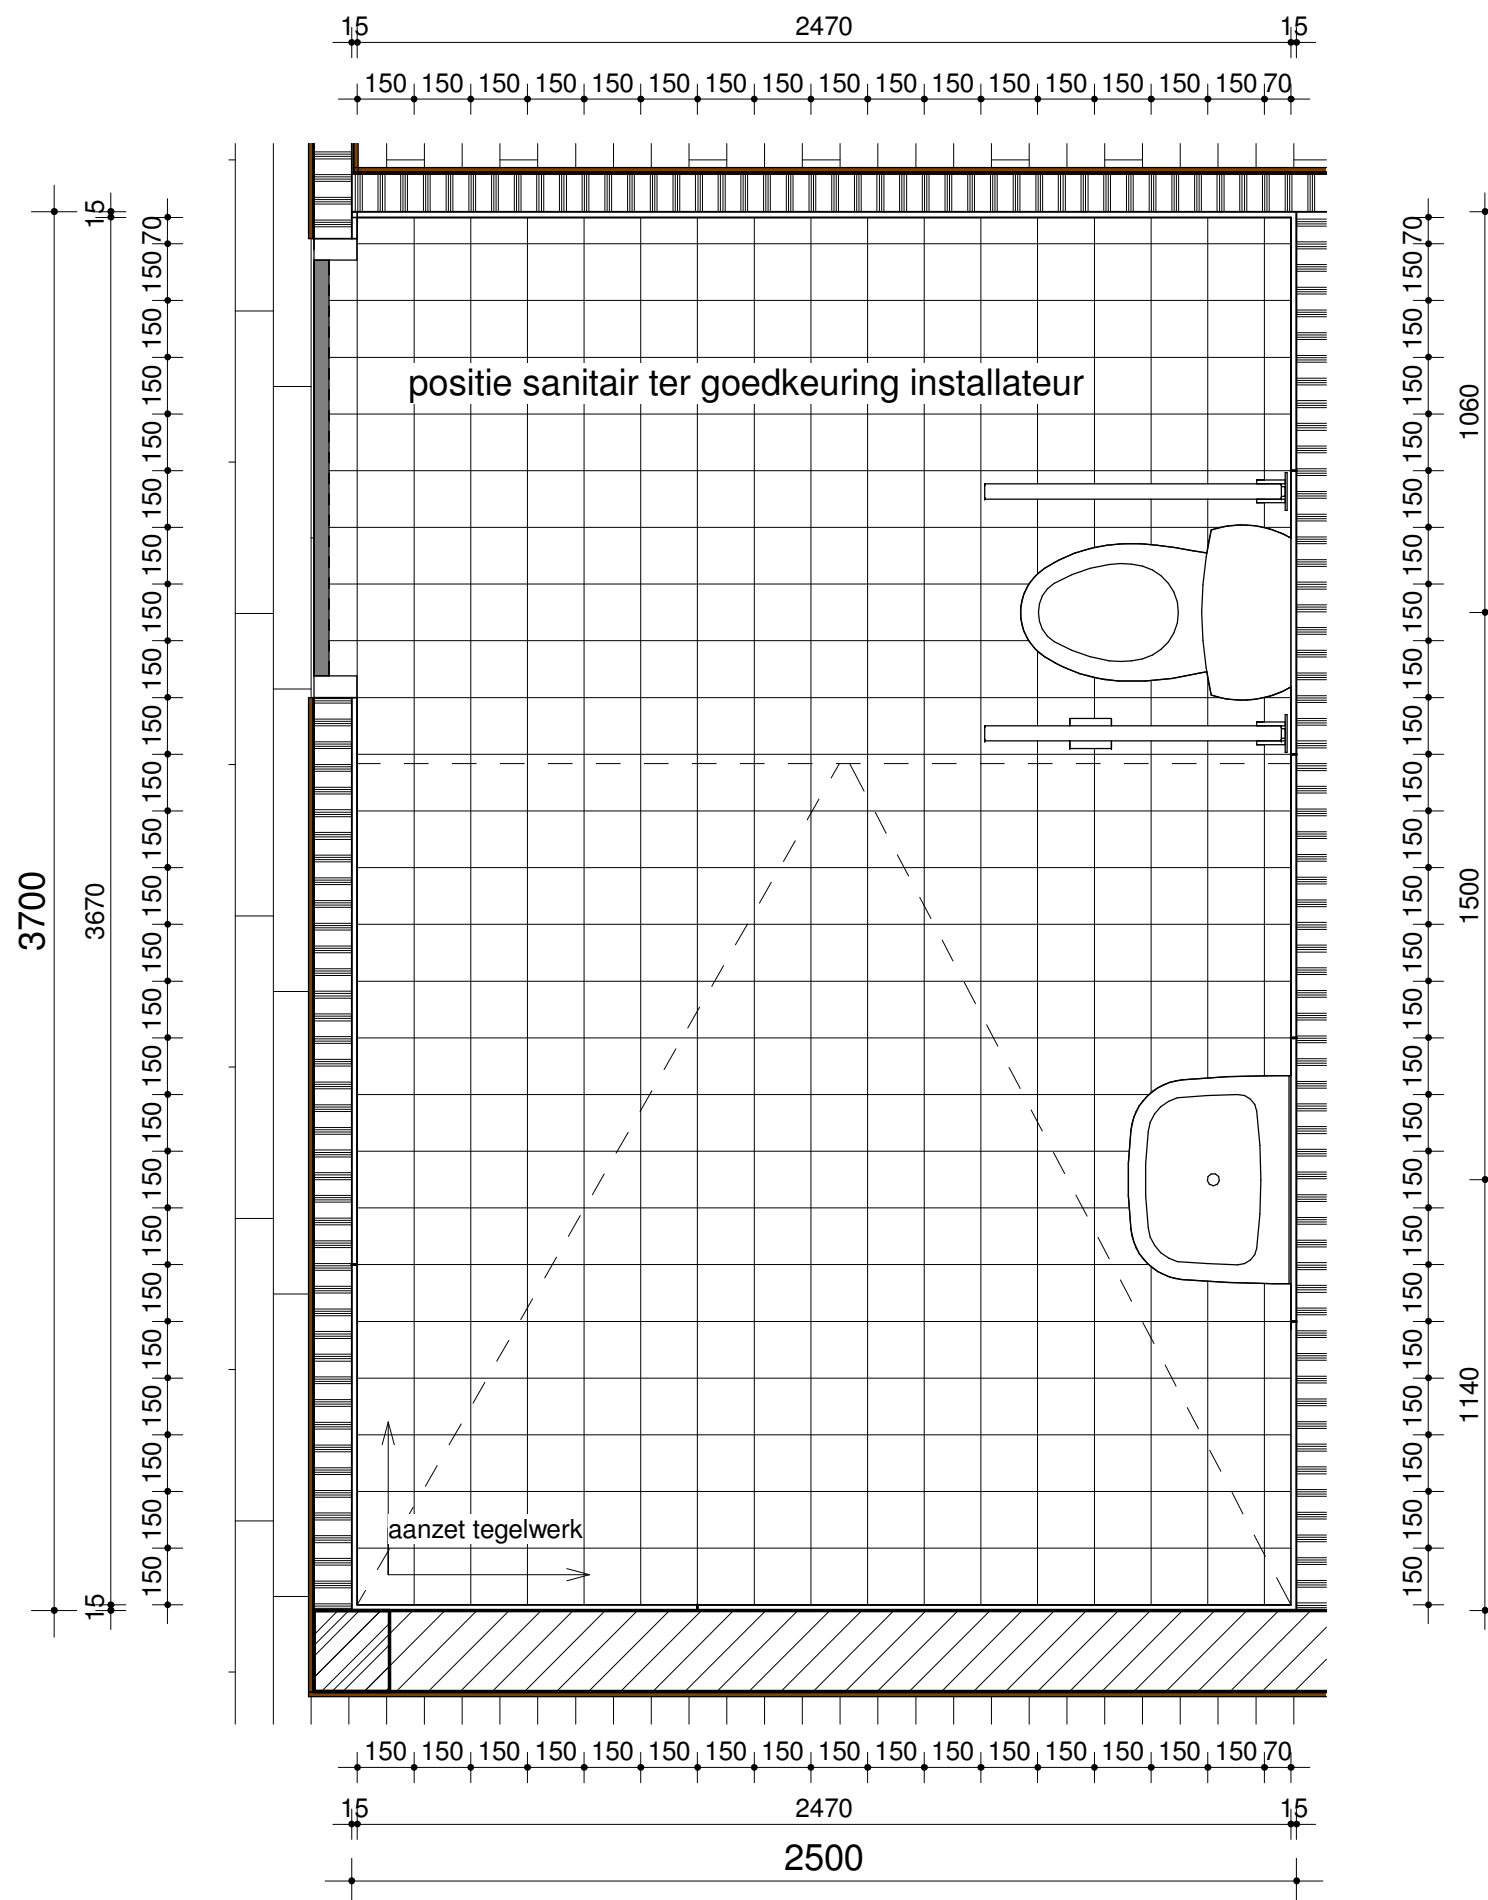

N1.10

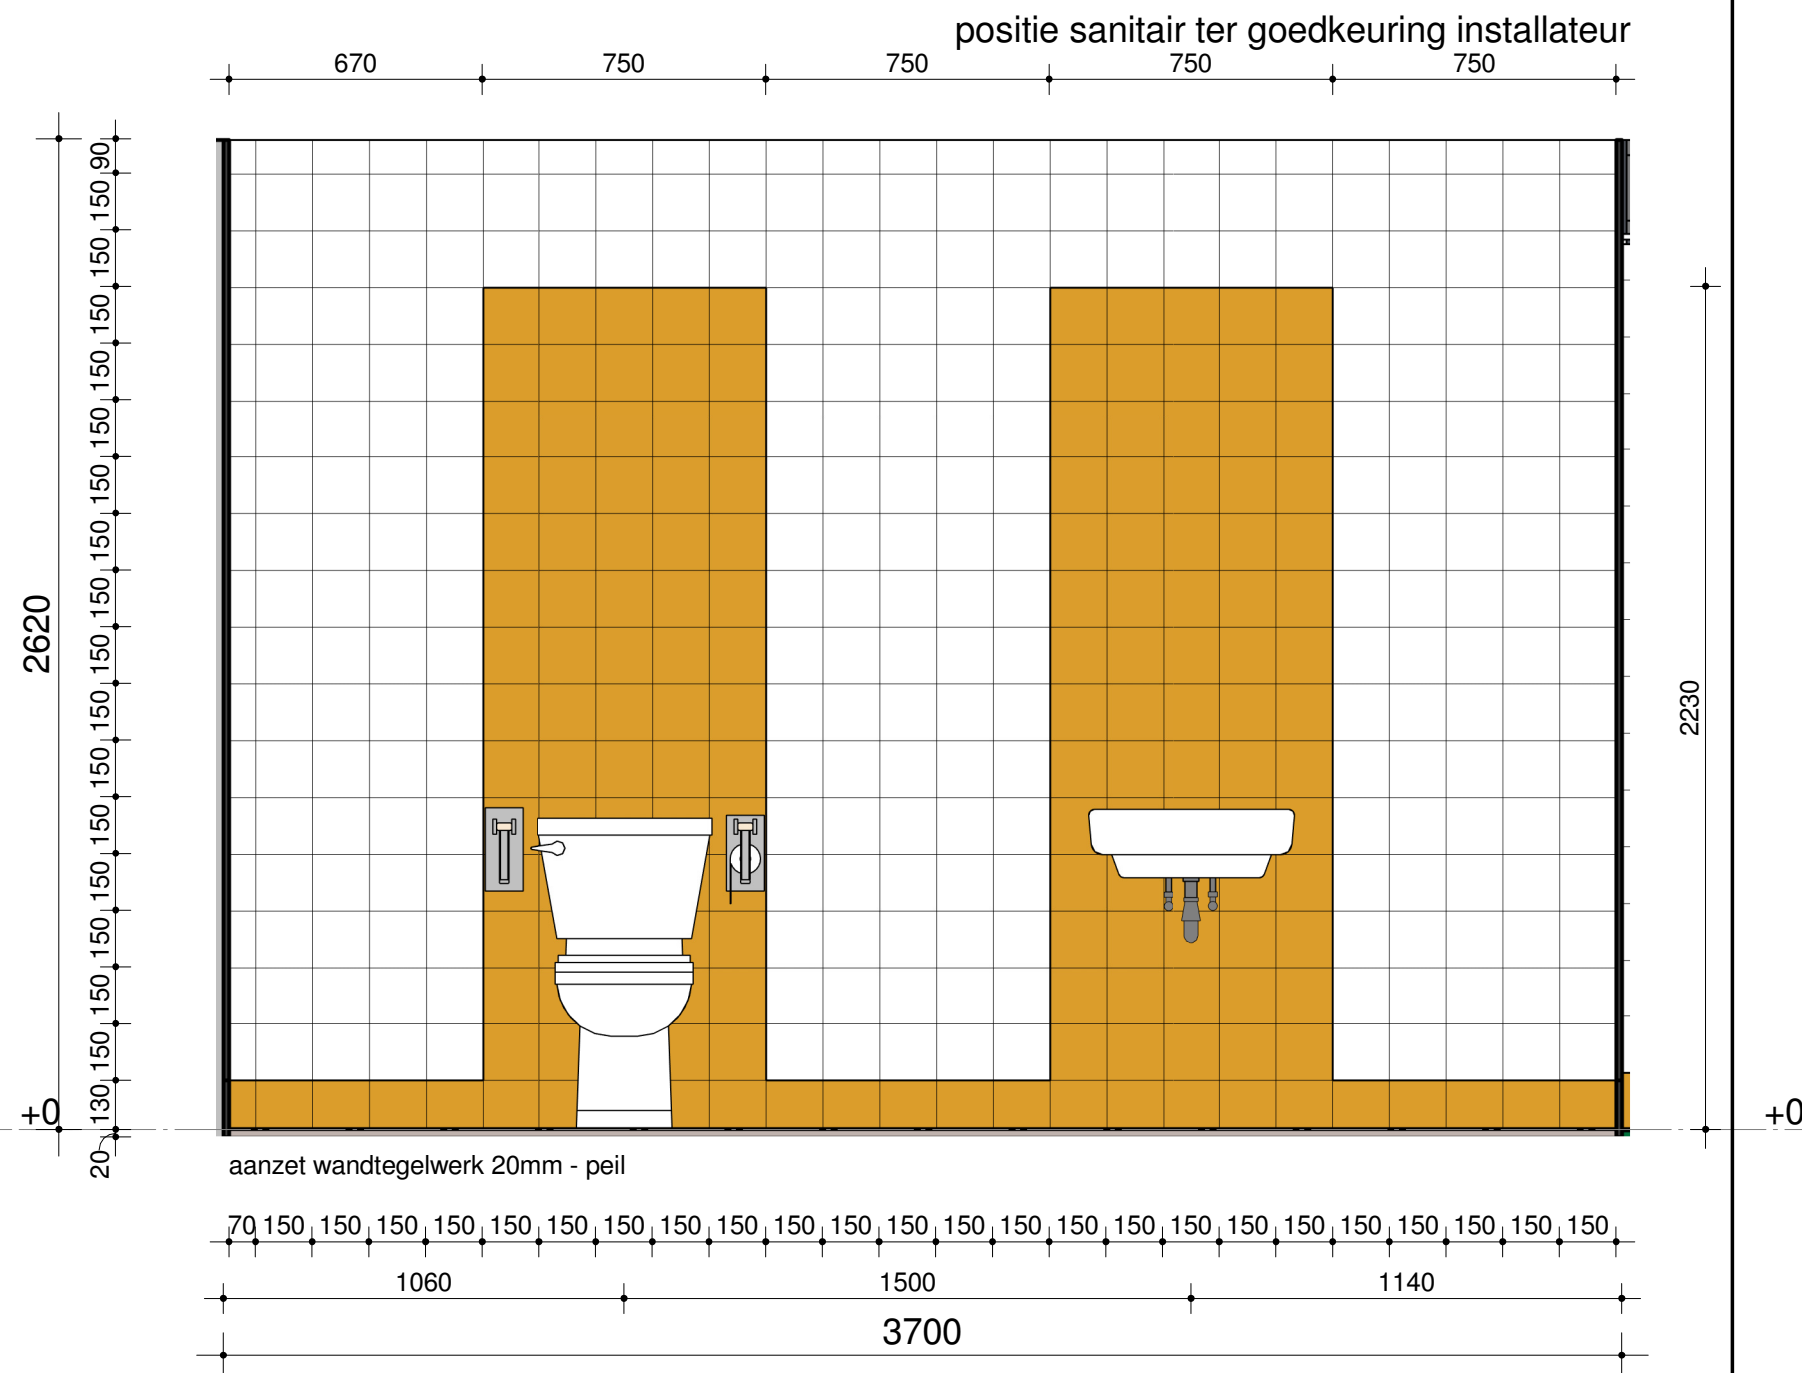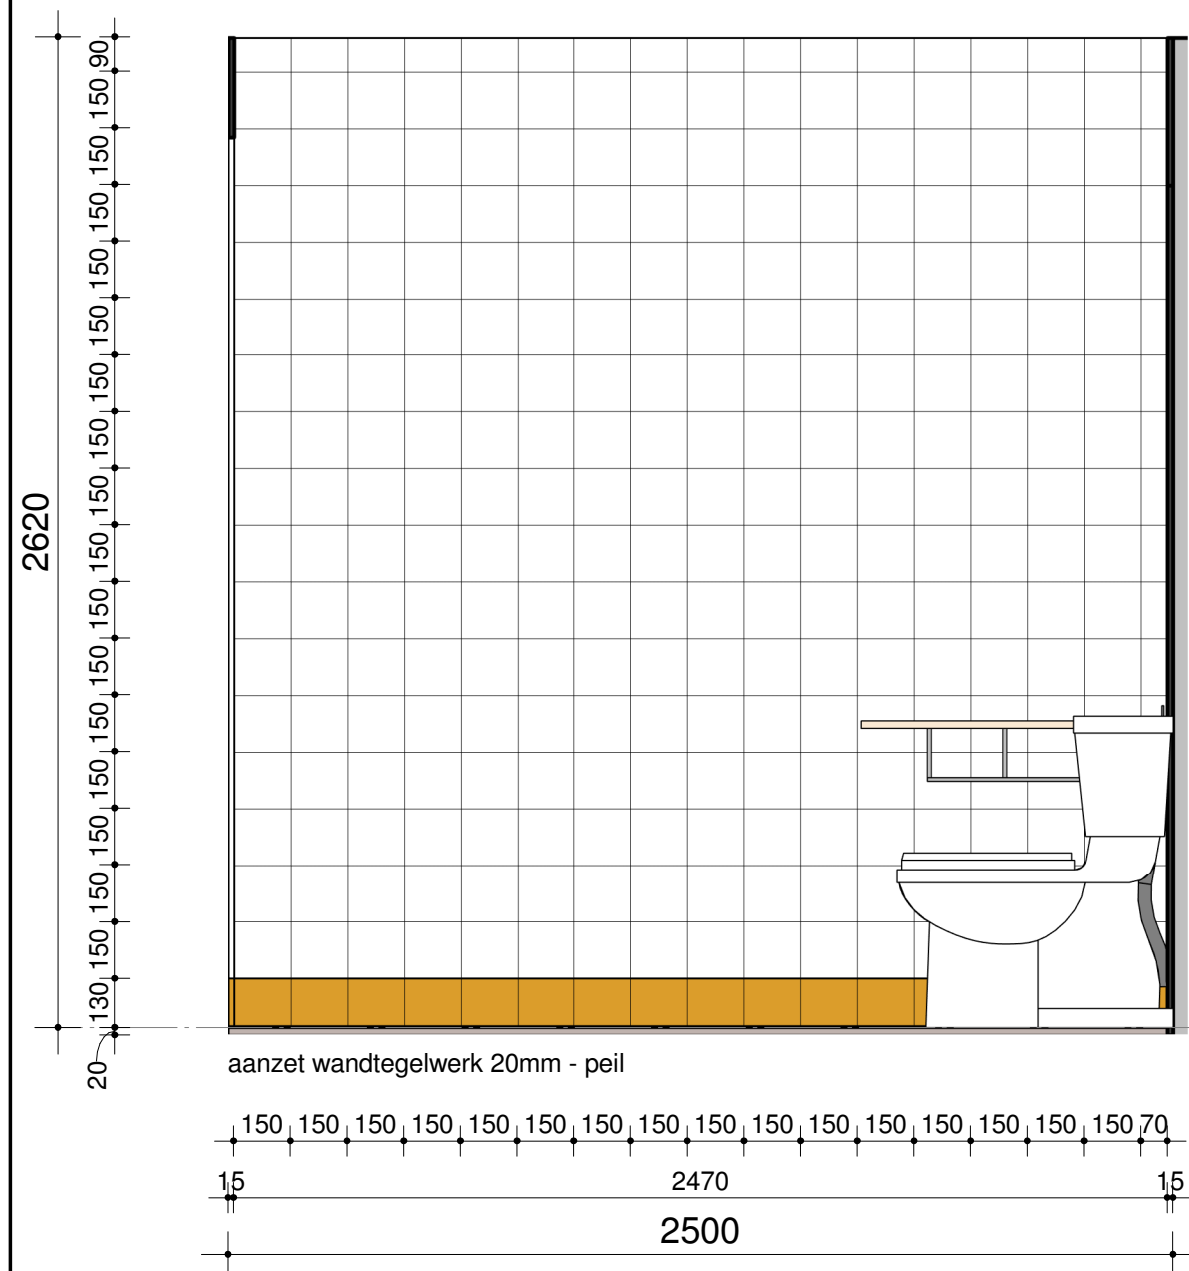

[illegible]

N1.10-D


Technical drawing of a wall cross-section. The drawing shows a base layer of brickwork (aanzet wandtegelfwerk 20mm - peil) and an upper concrete section. The total height is 2620 mm, and the total width is 3700 mm. The brickwork base is 130 mm high and 3670 mm wide. The concrete section is 2490 mm high and 1214 mm wide. The drawing includes a grid and dimensions for the various layers and sections.

Dimensions:


- Total height: 2620
- Base height: 130
- Base width: 3670
- Concrete section width: 1214
- Concrete section height: 2490
- Brickwork base height: 130
- Brickwork base width: 3670
- Concrete section width: 1214
- Concrete section height: 2490

Labels:


- aanzet wandtegelfwerk 20mm - peil

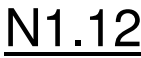

positie sanitair ter goedkeuring installateur

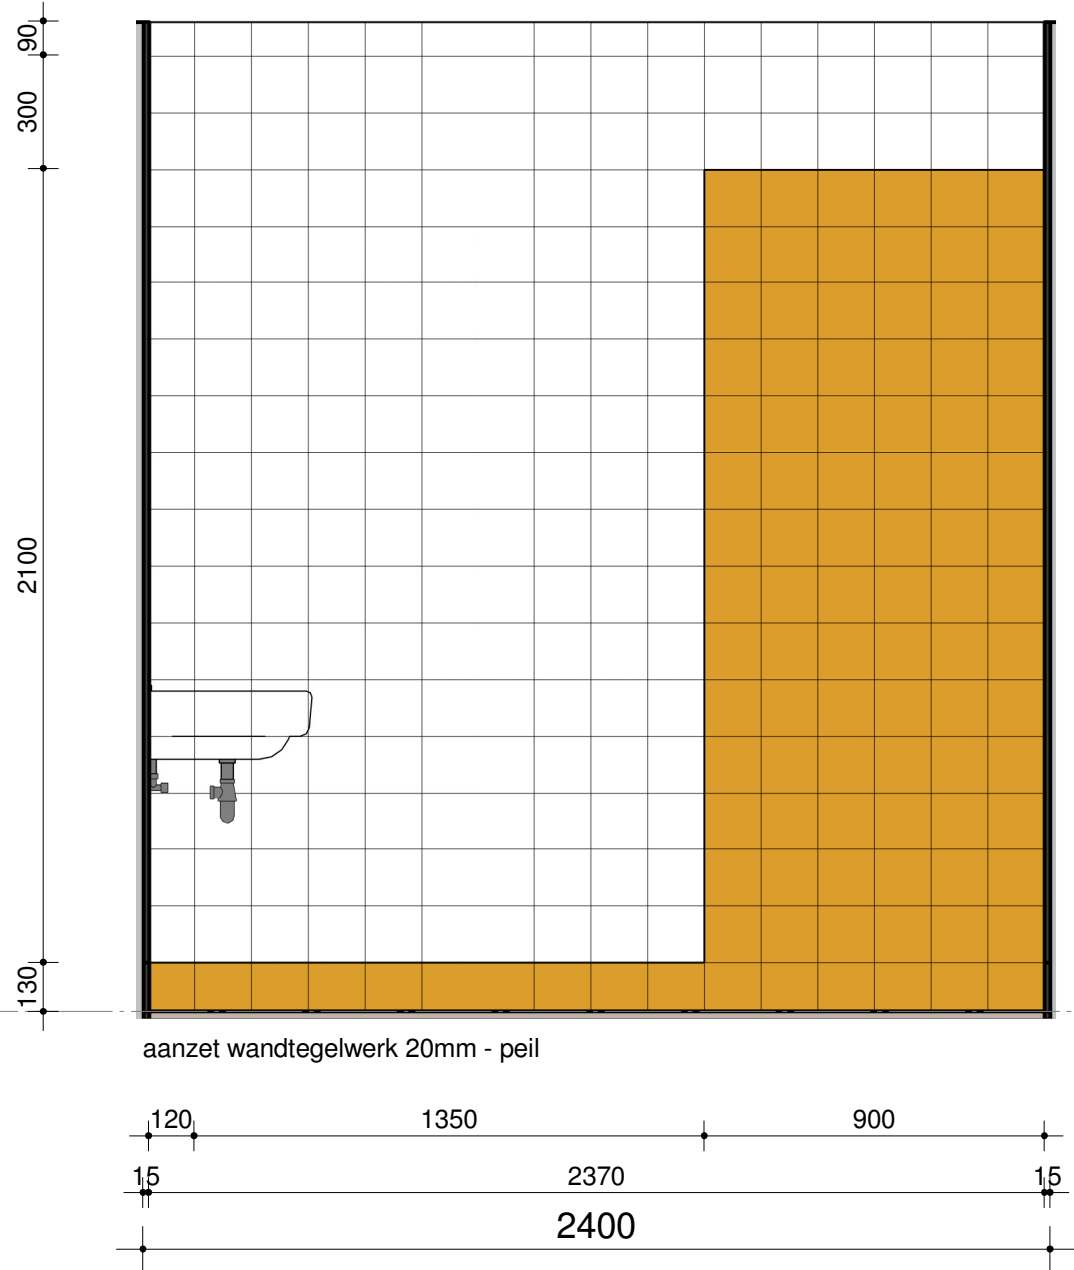


N1.12-A

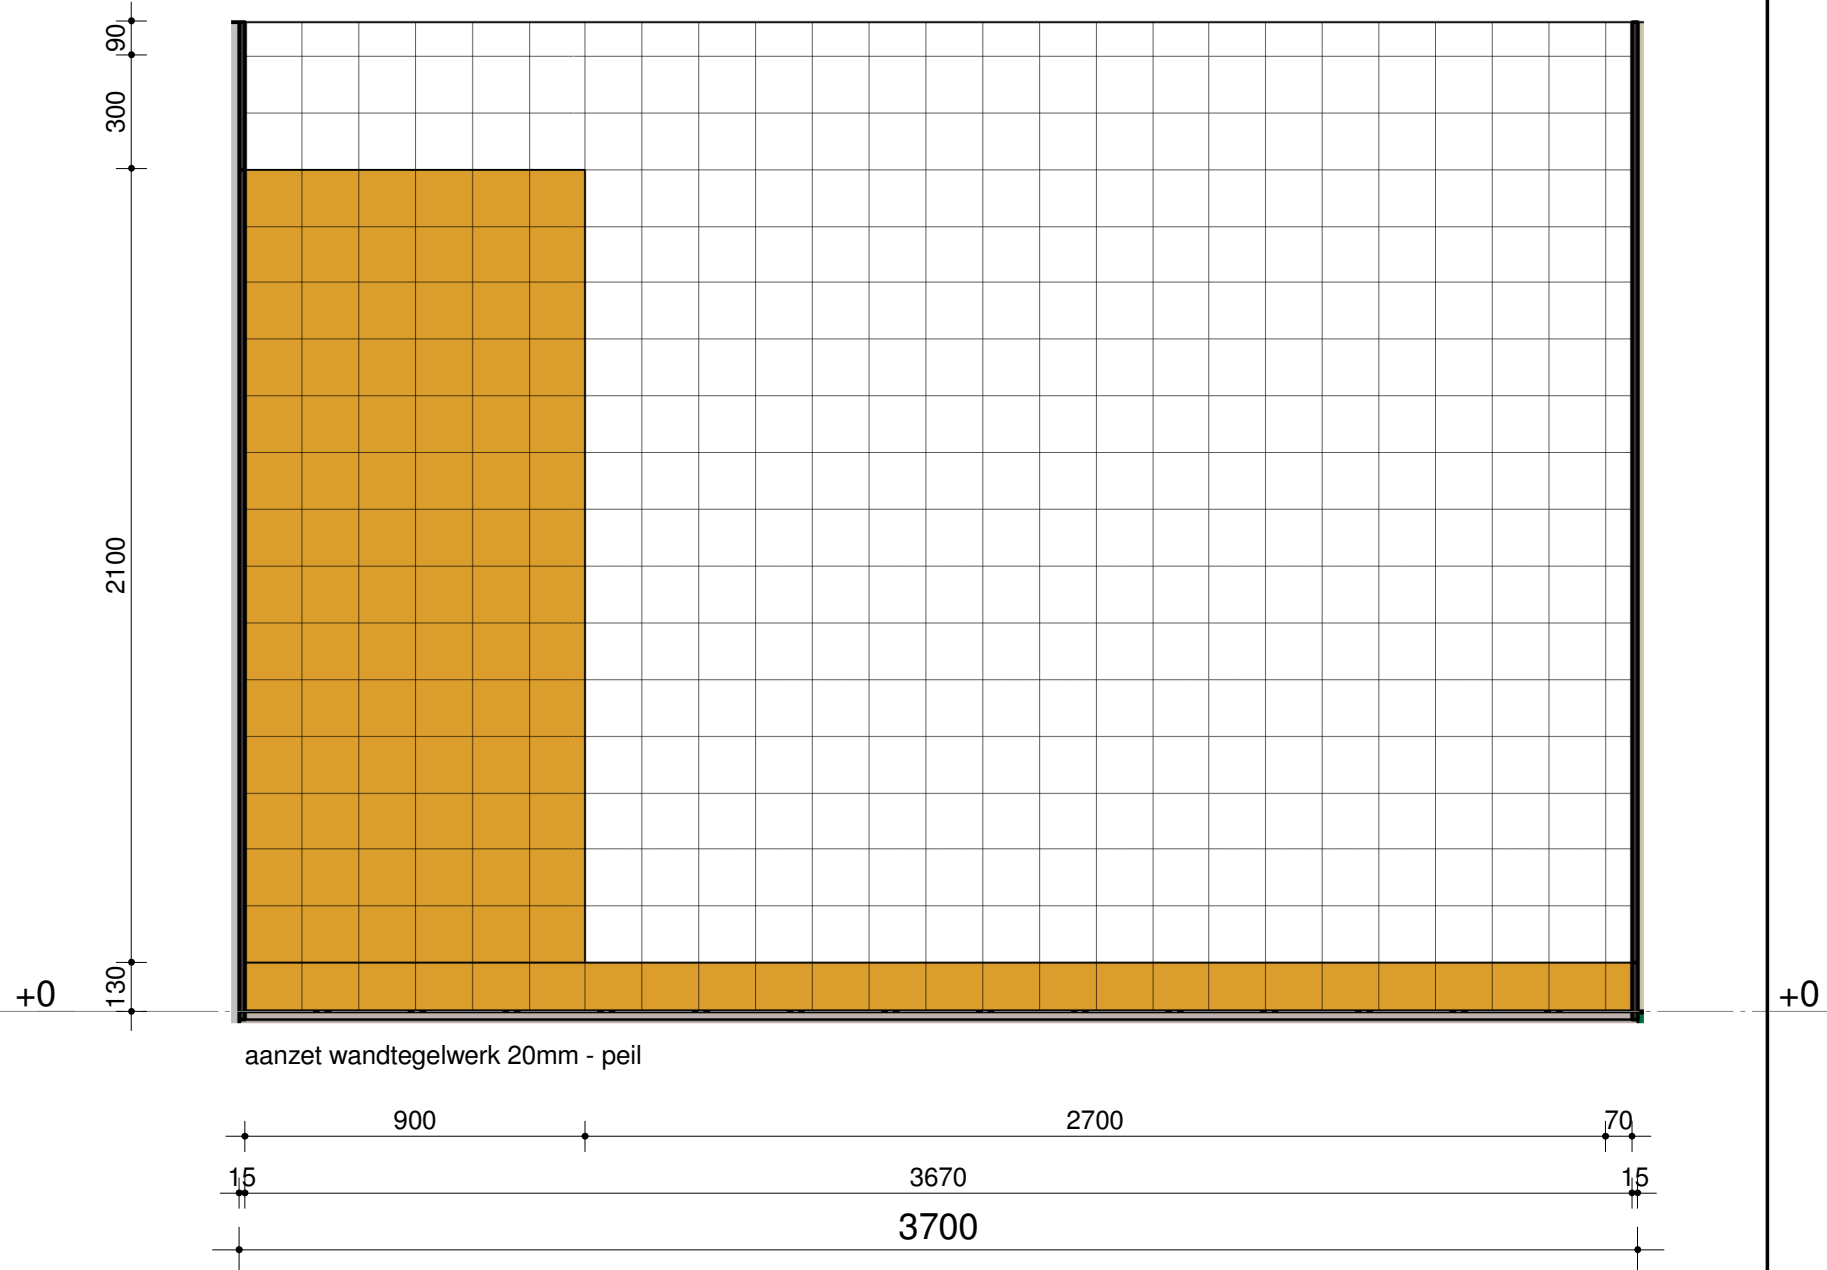


N1.12-B

positie sanitair ter goedkeuring installateur

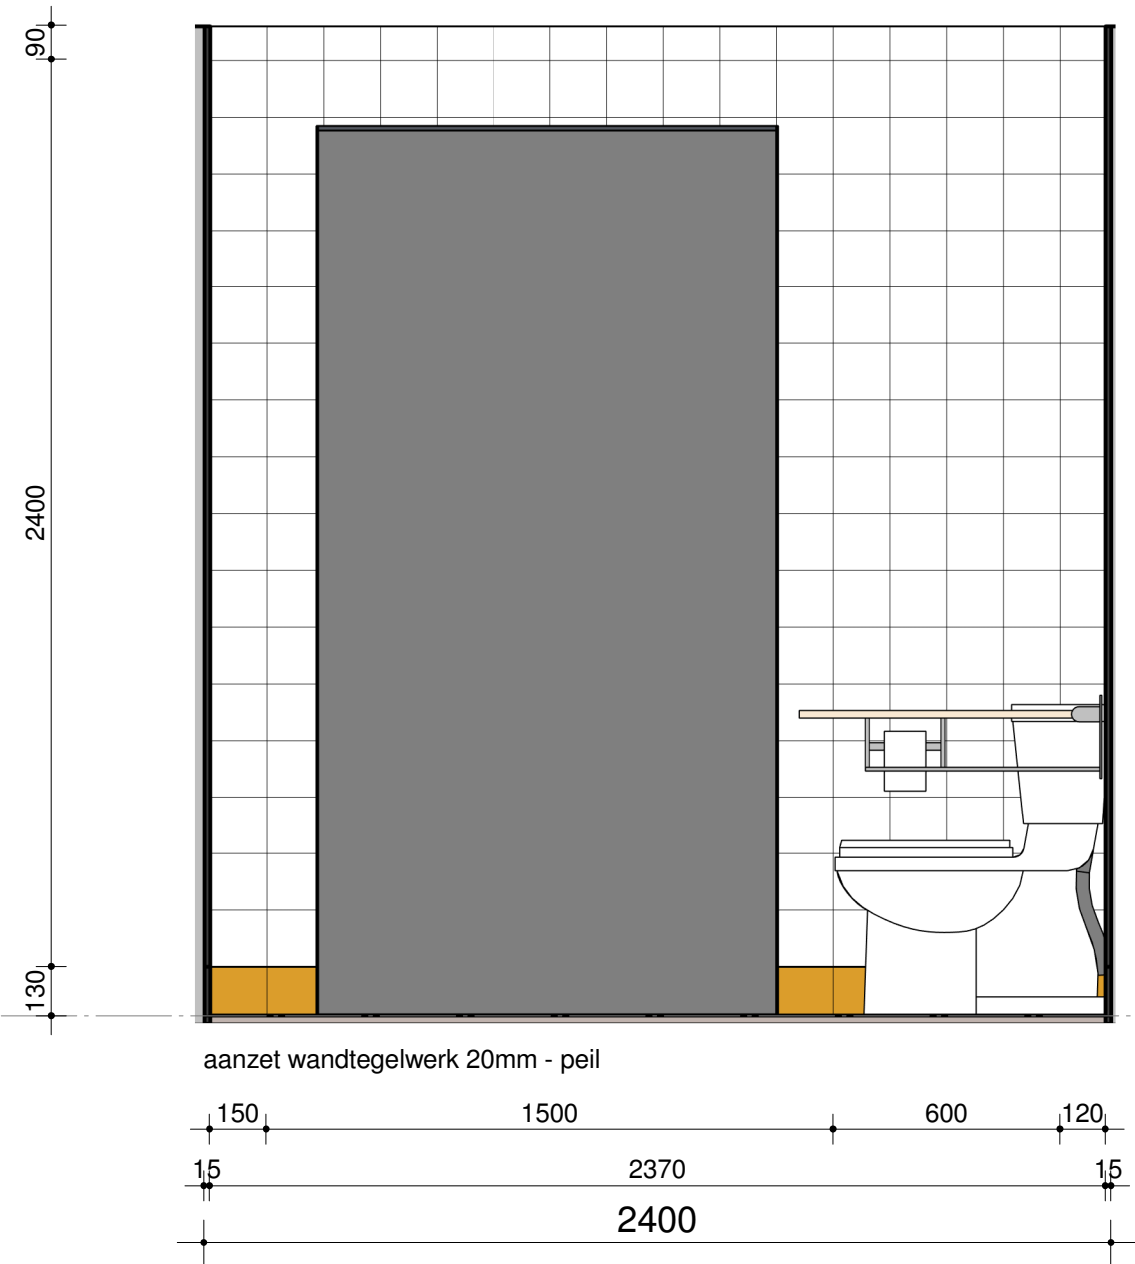


positie sanitair ter goedkeuring installateur

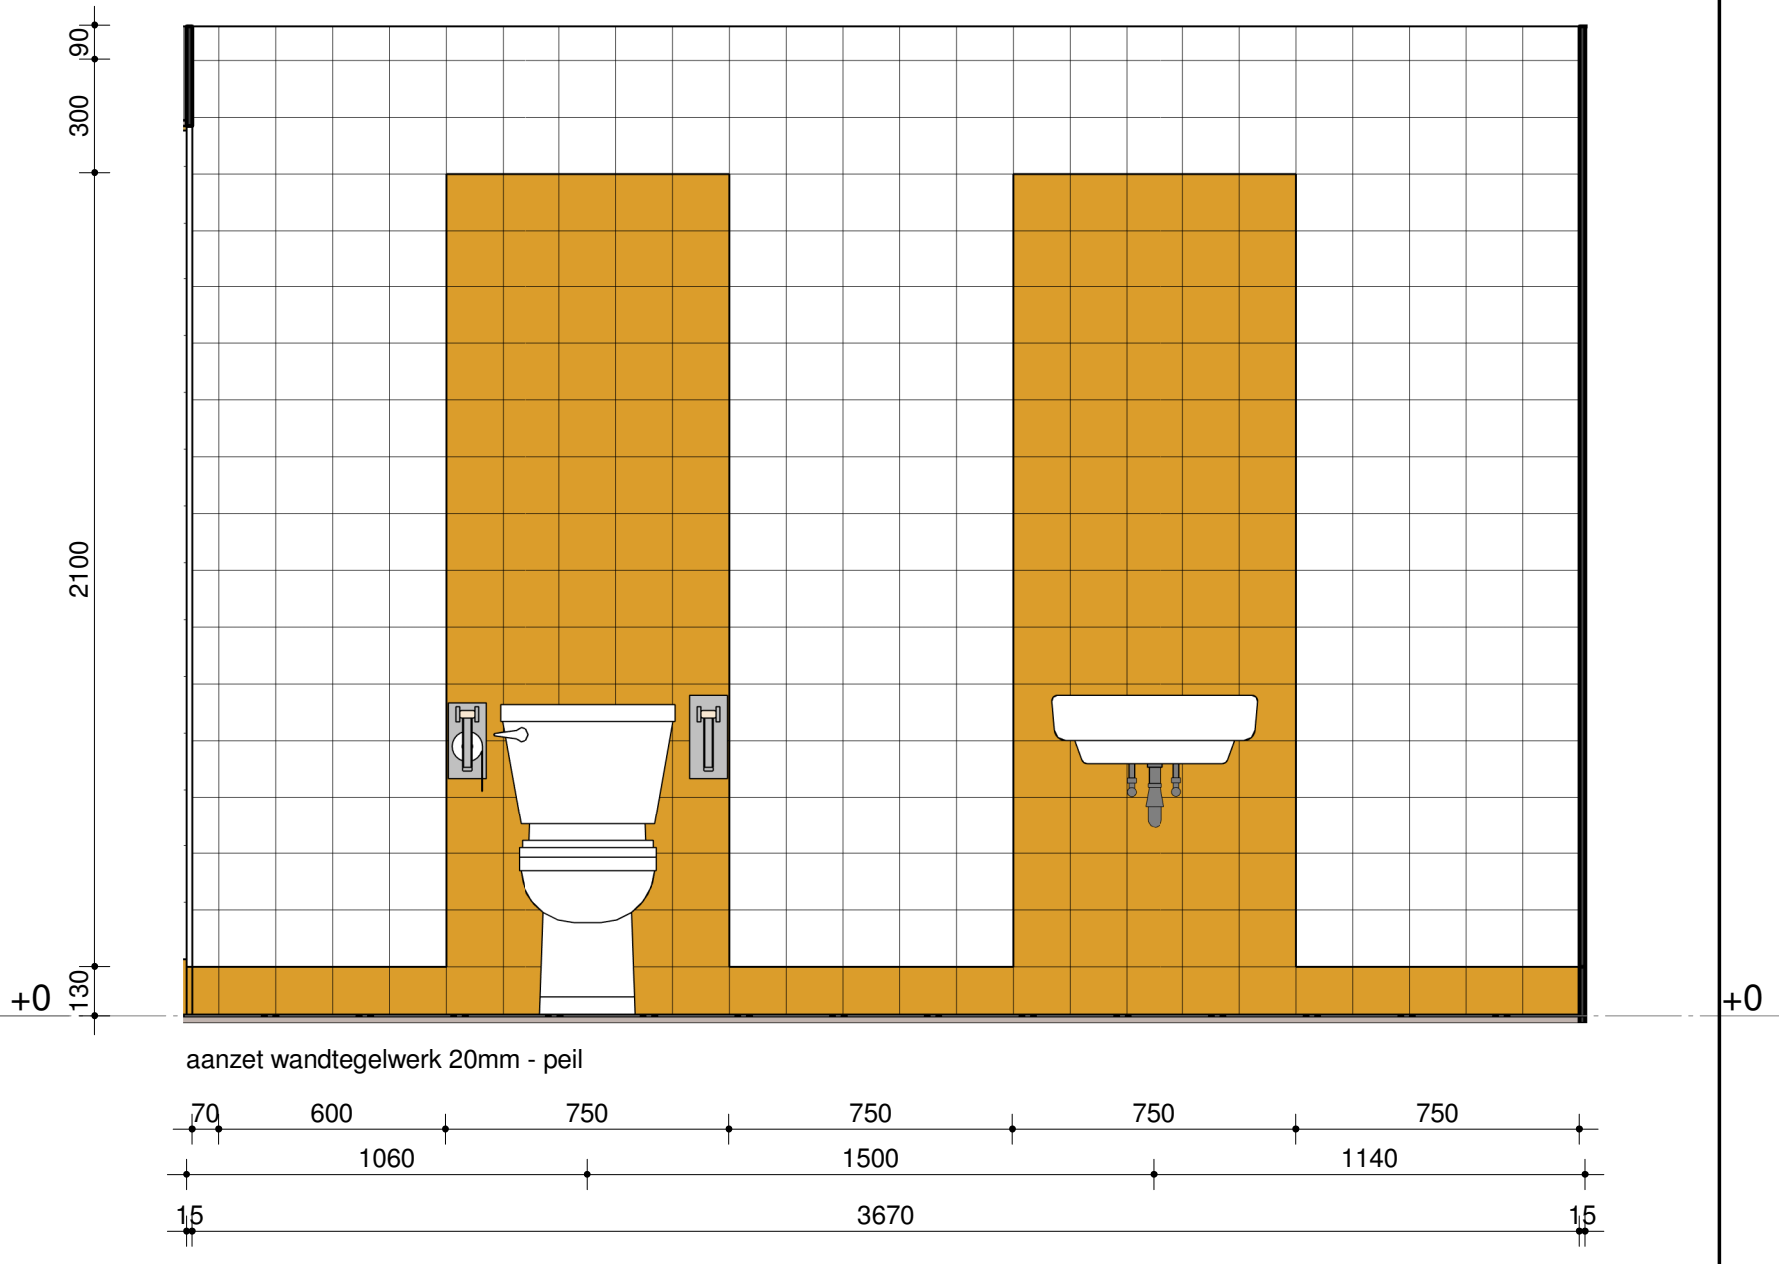


N1.12-C


N1.12-D

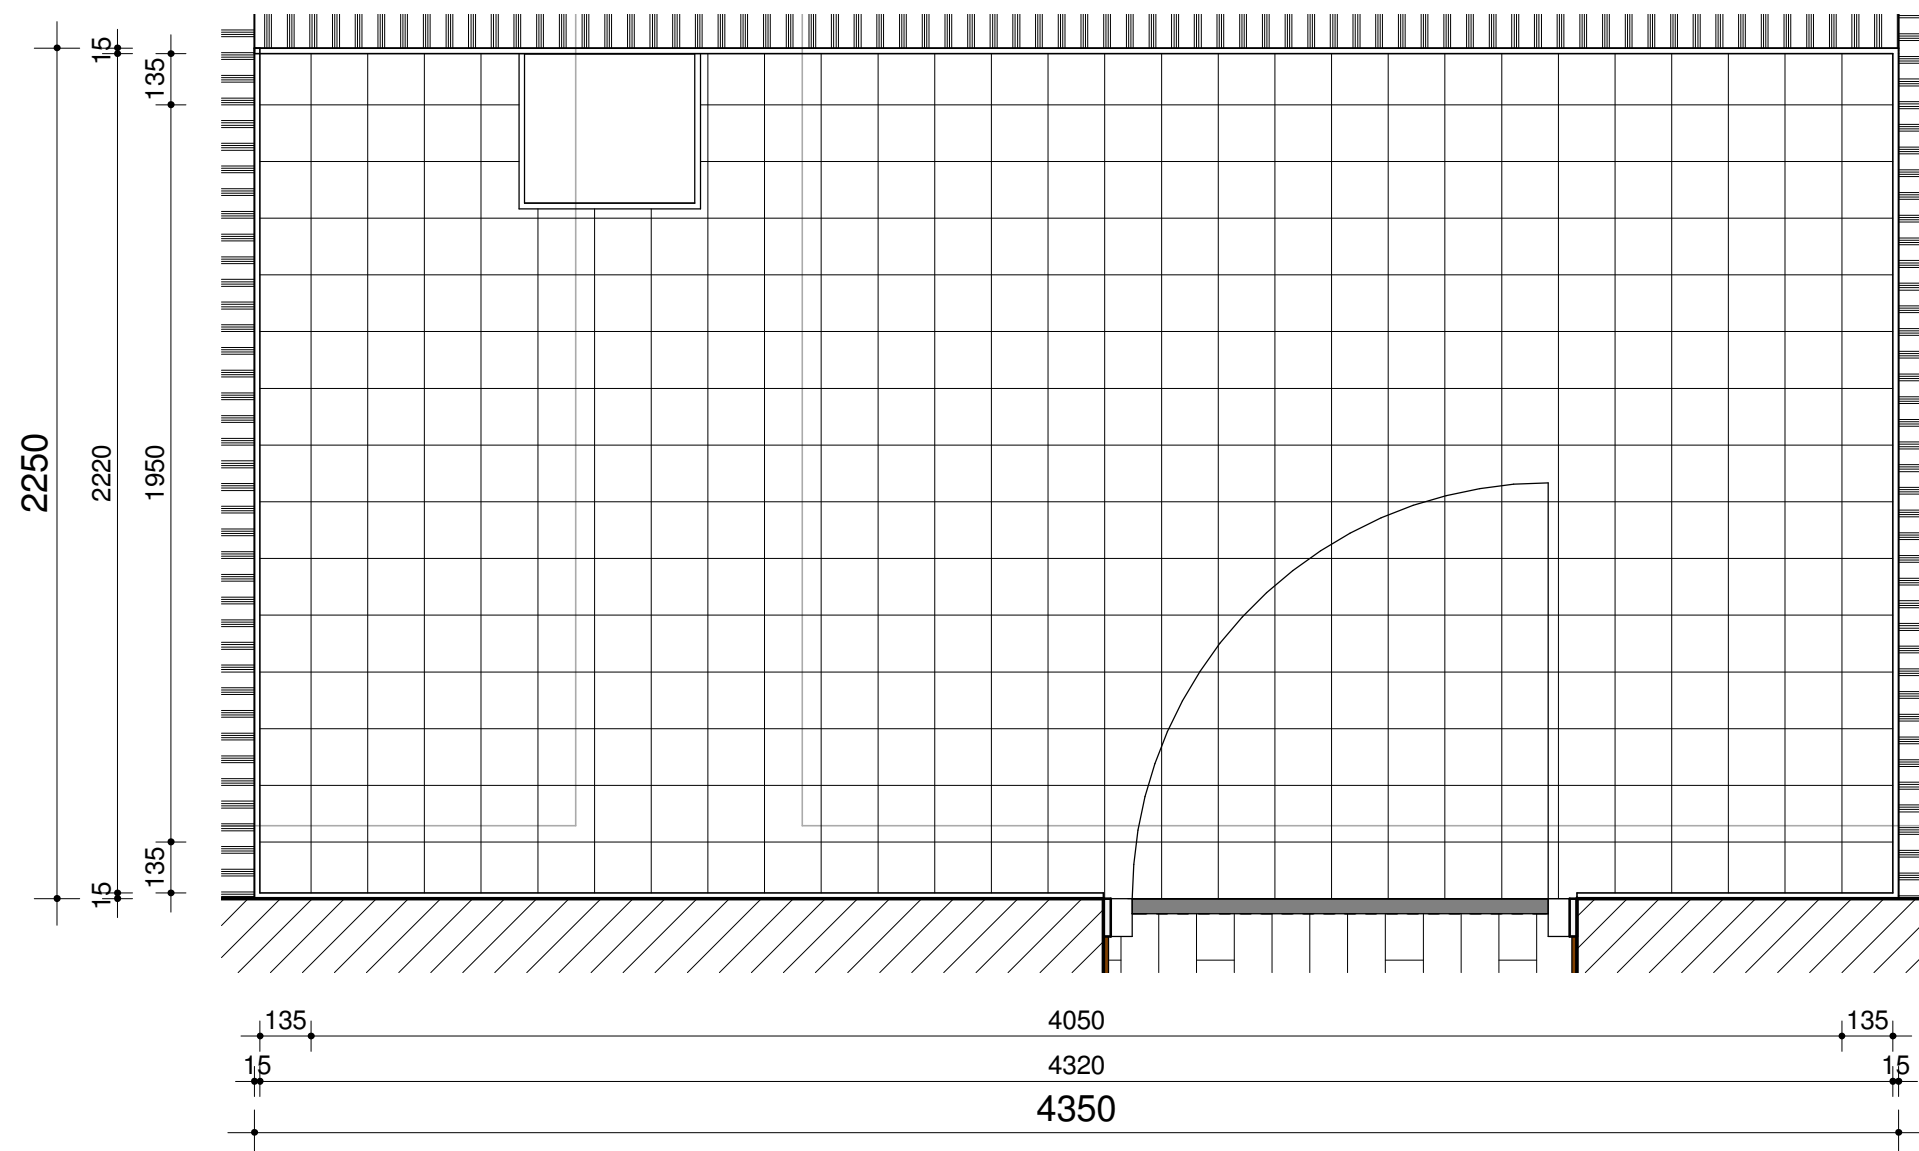


N1.14

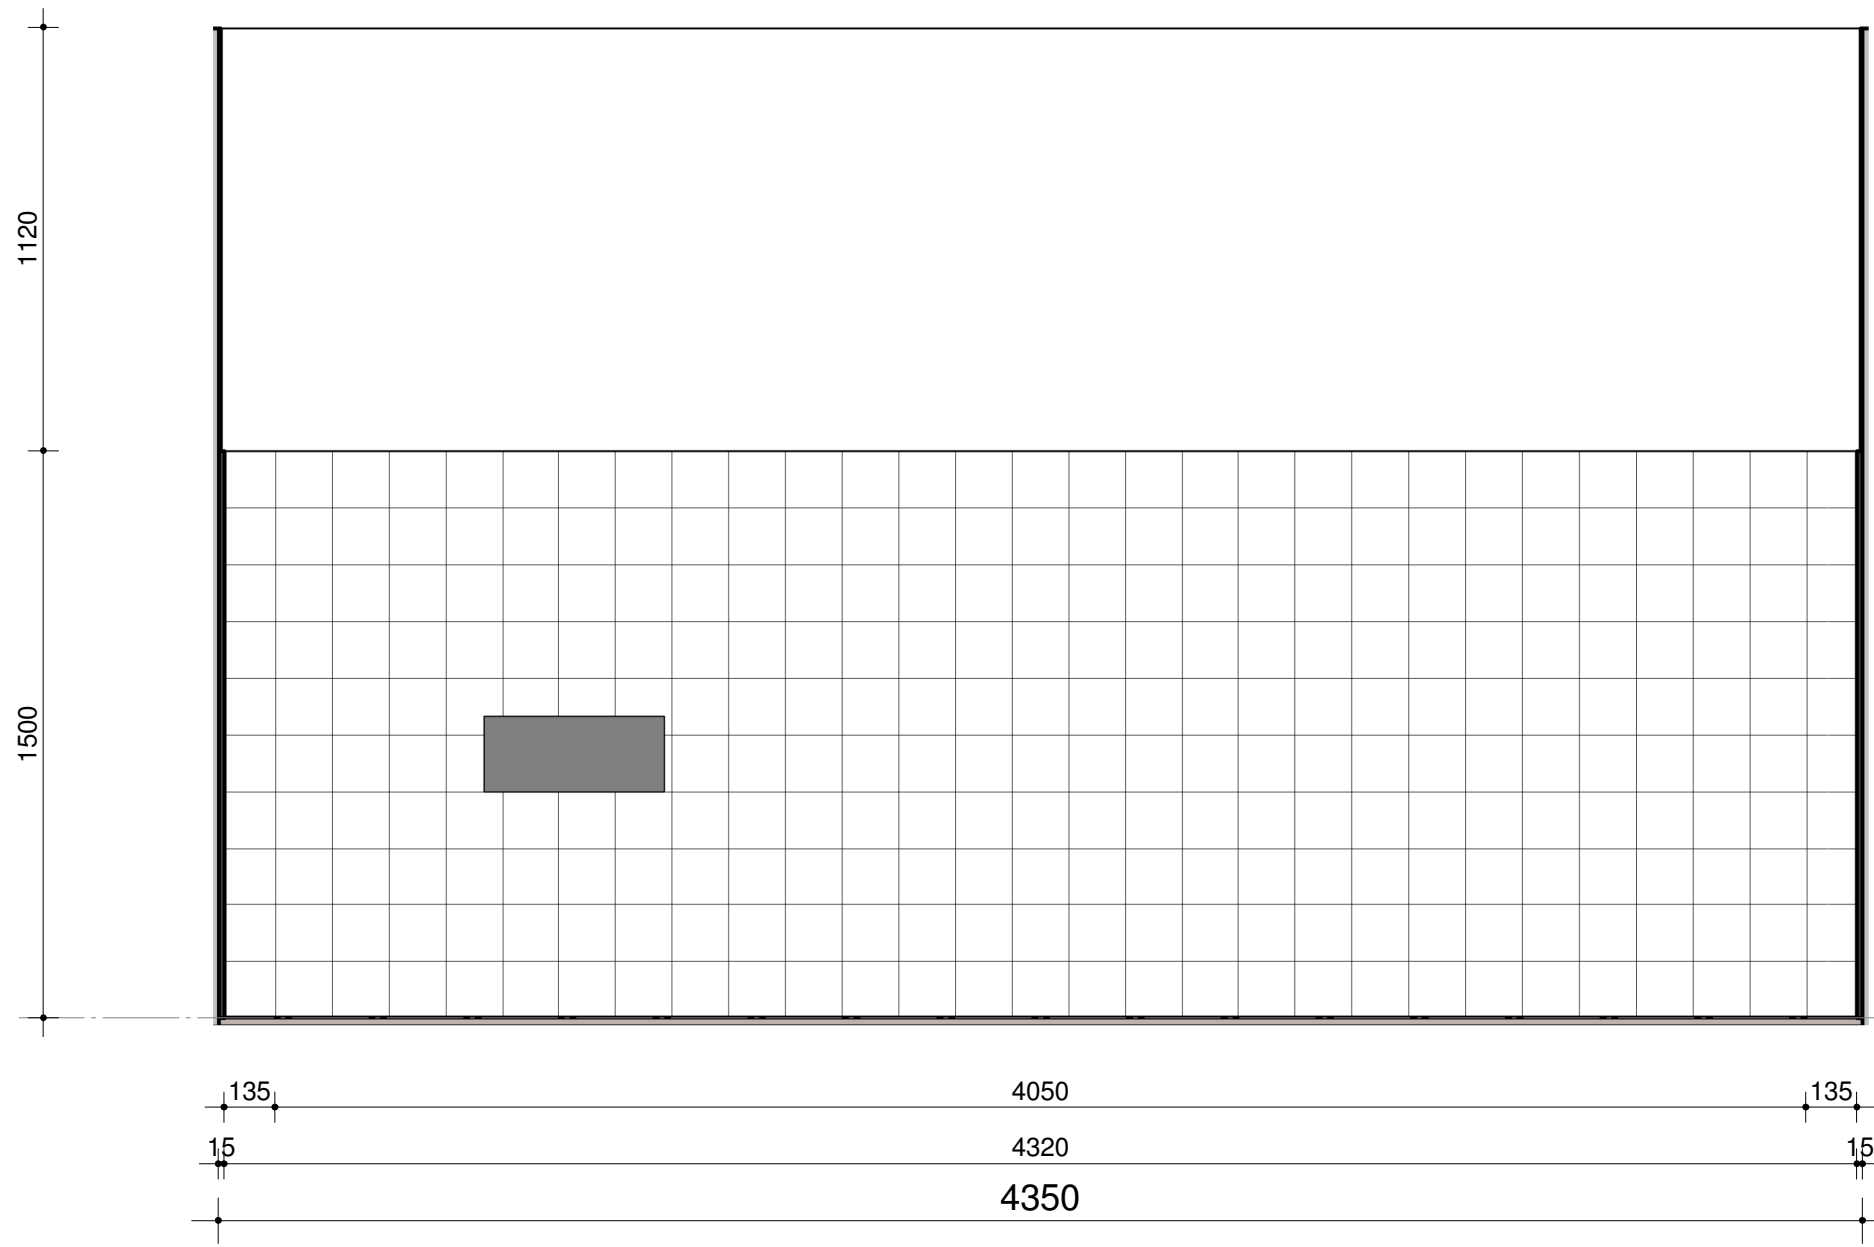


N1.14-A

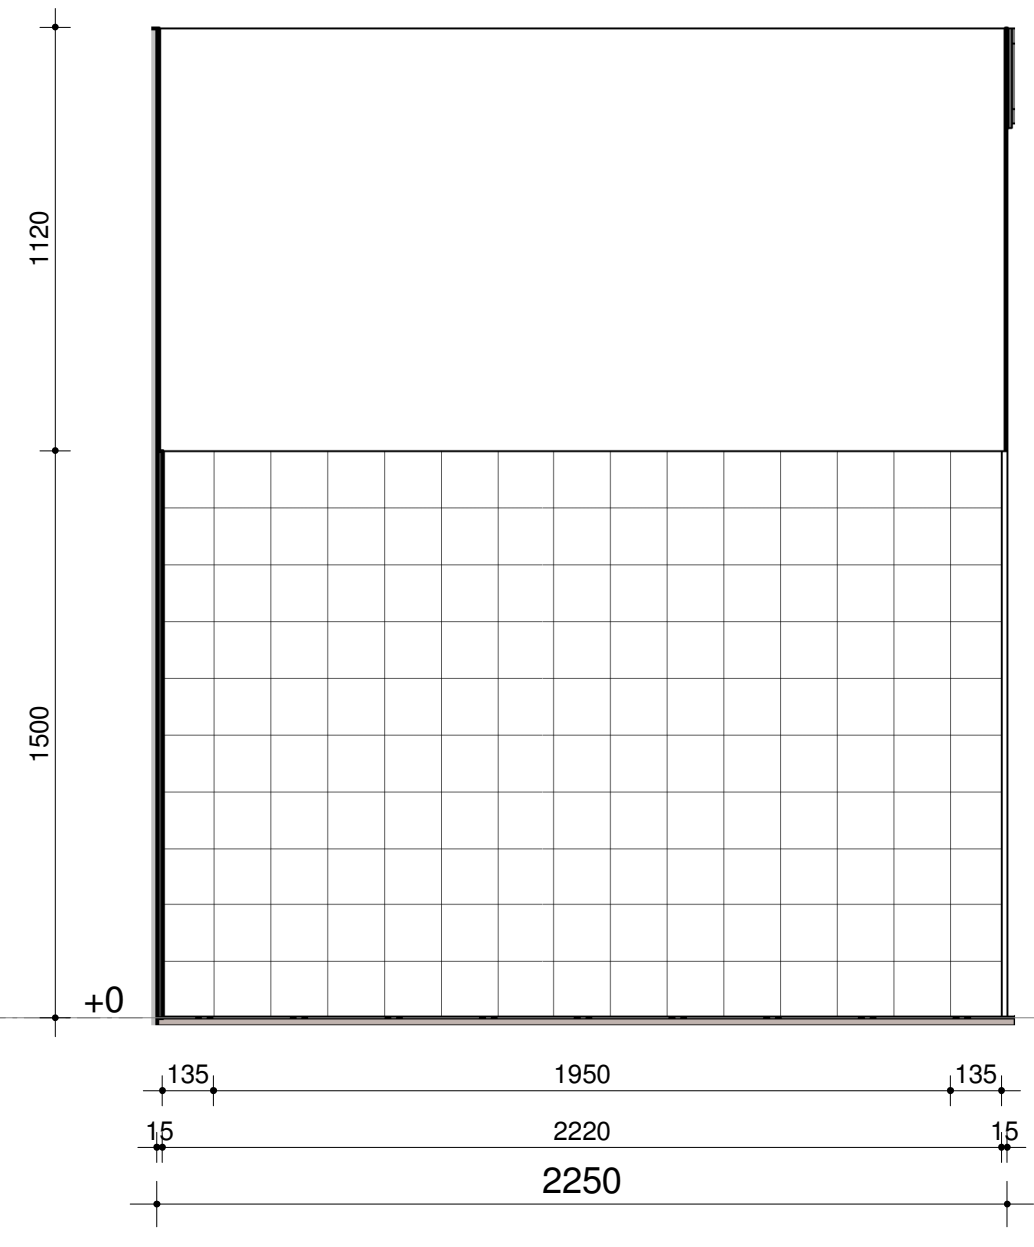


N1.14-B

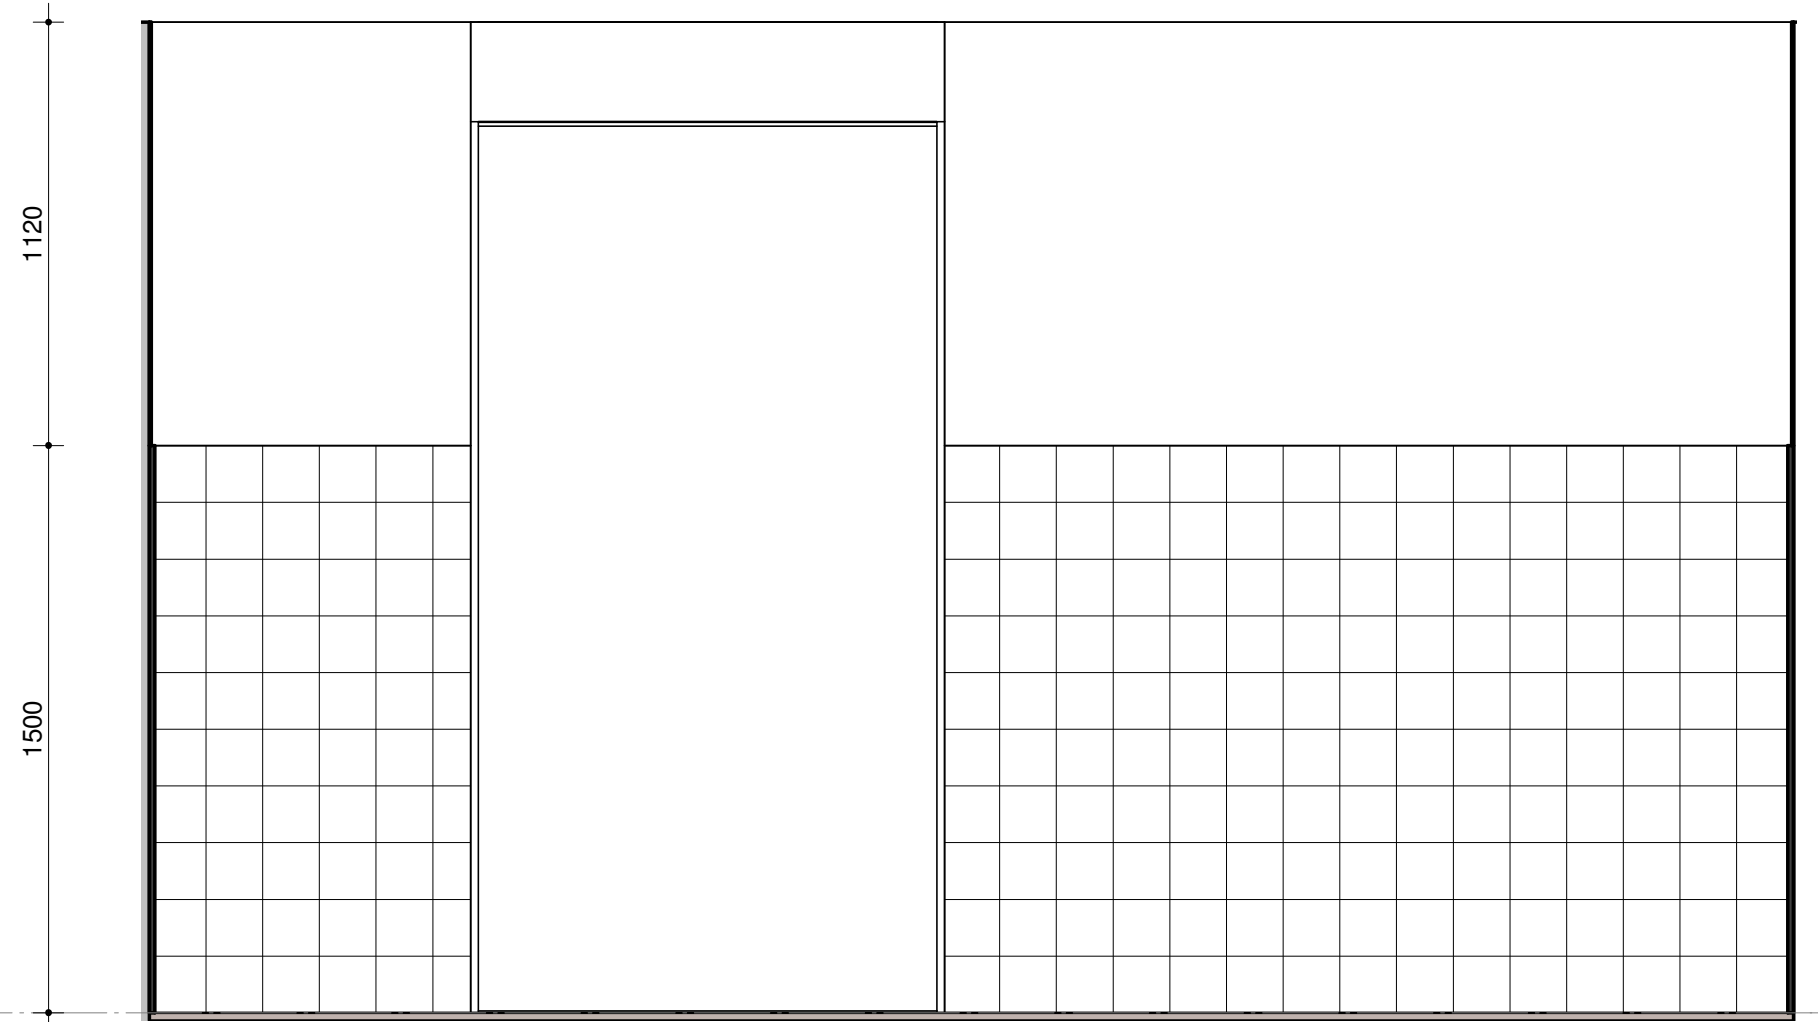

N1.14-C

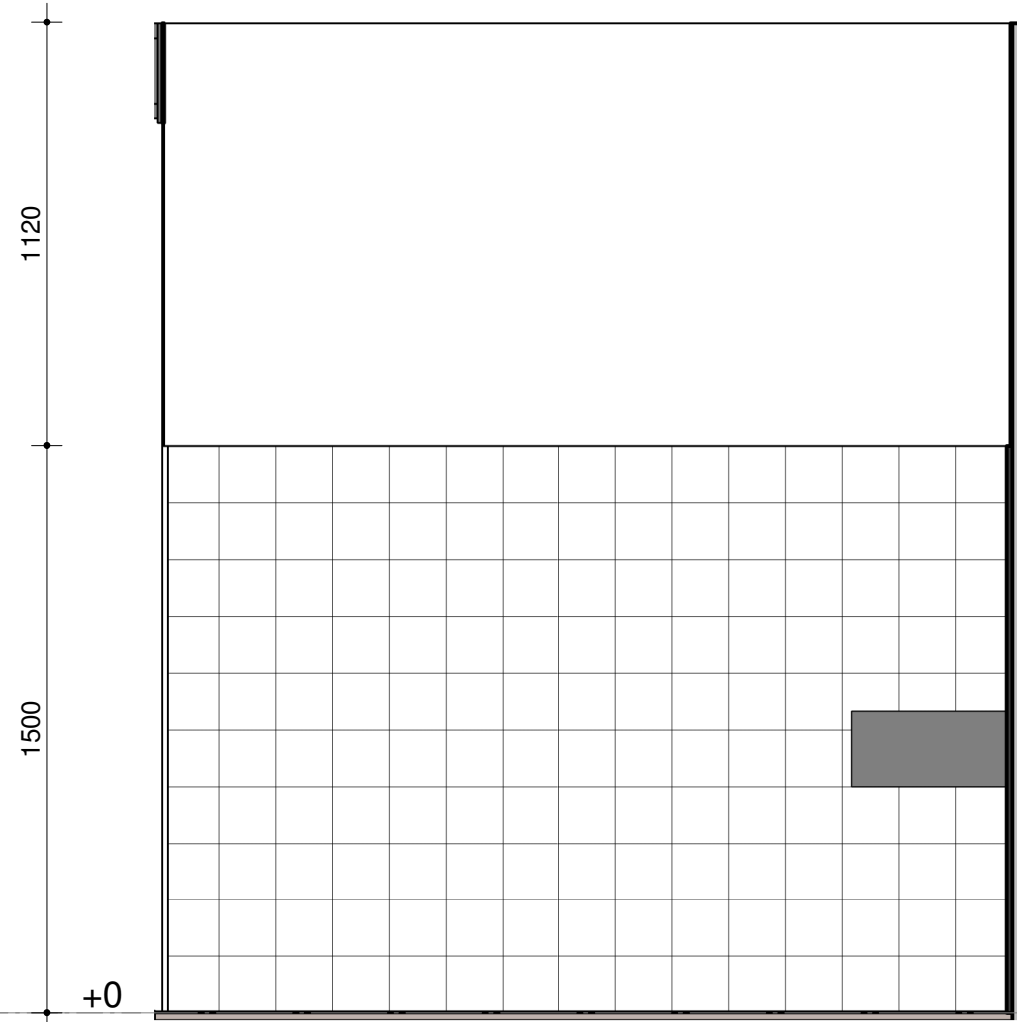


N1.14-D

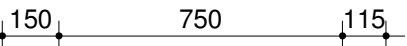


N1.17

positie sanitair ter goedkeuring installateur


positie sanitair ter goedkeuring installateur

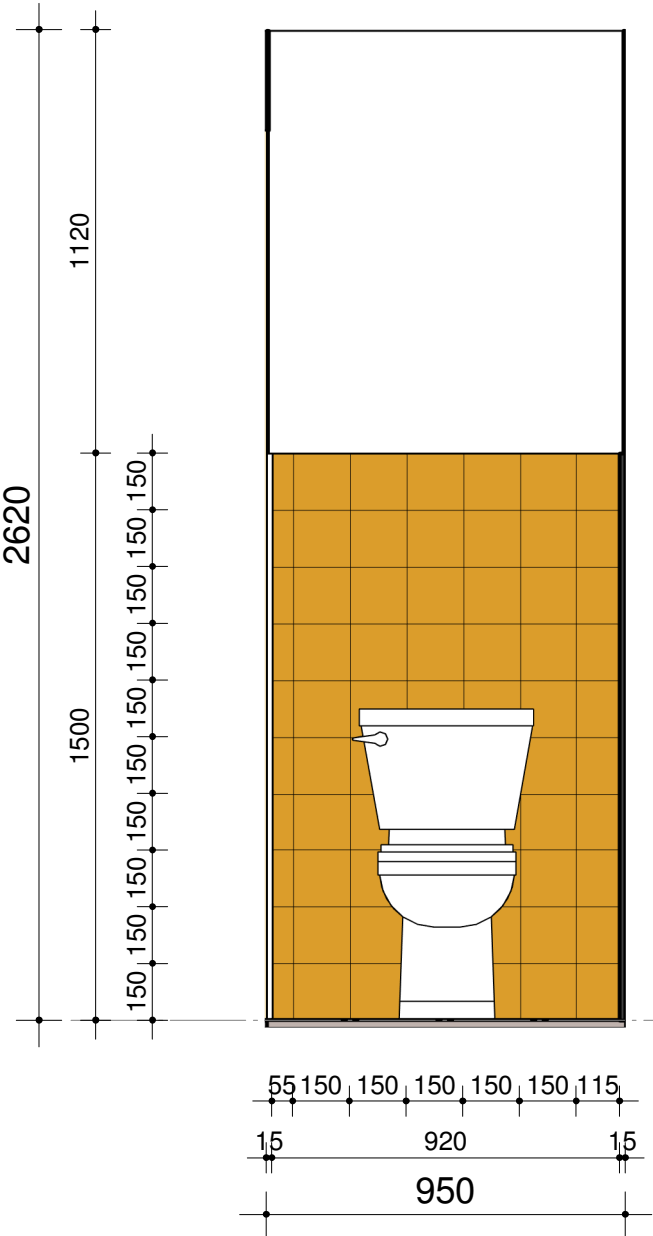


N1.17-A

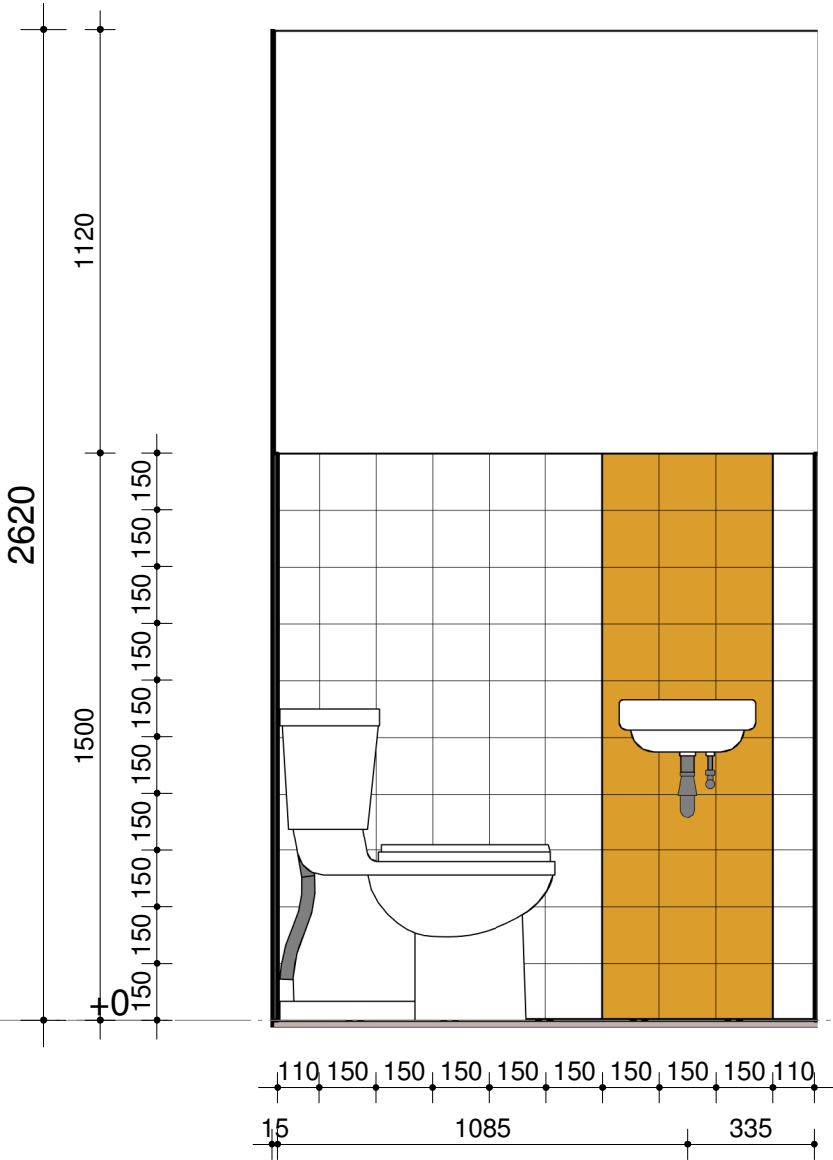


N1.17-B

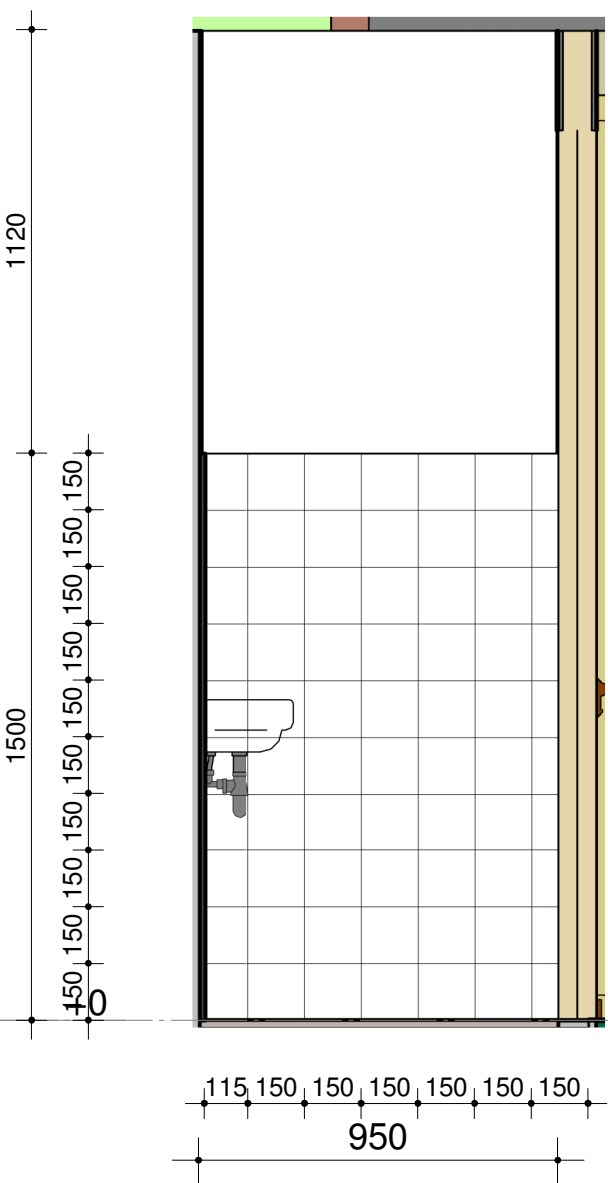


N1.17-C

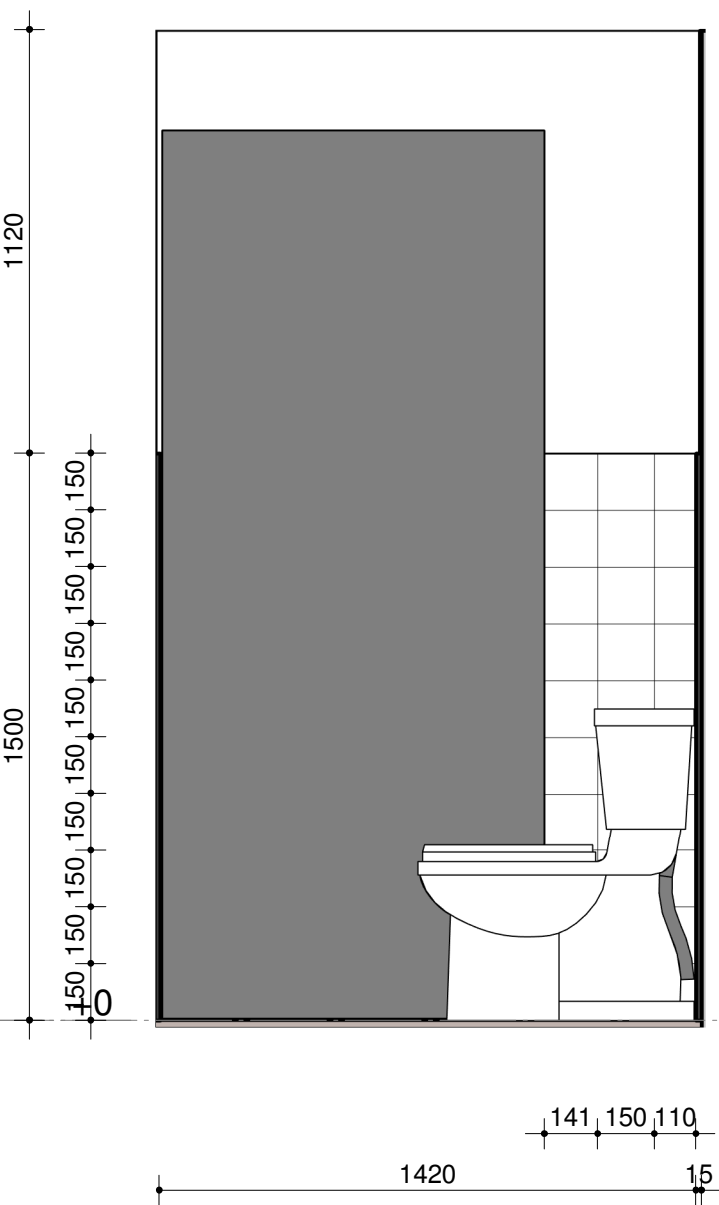


N1.17-D

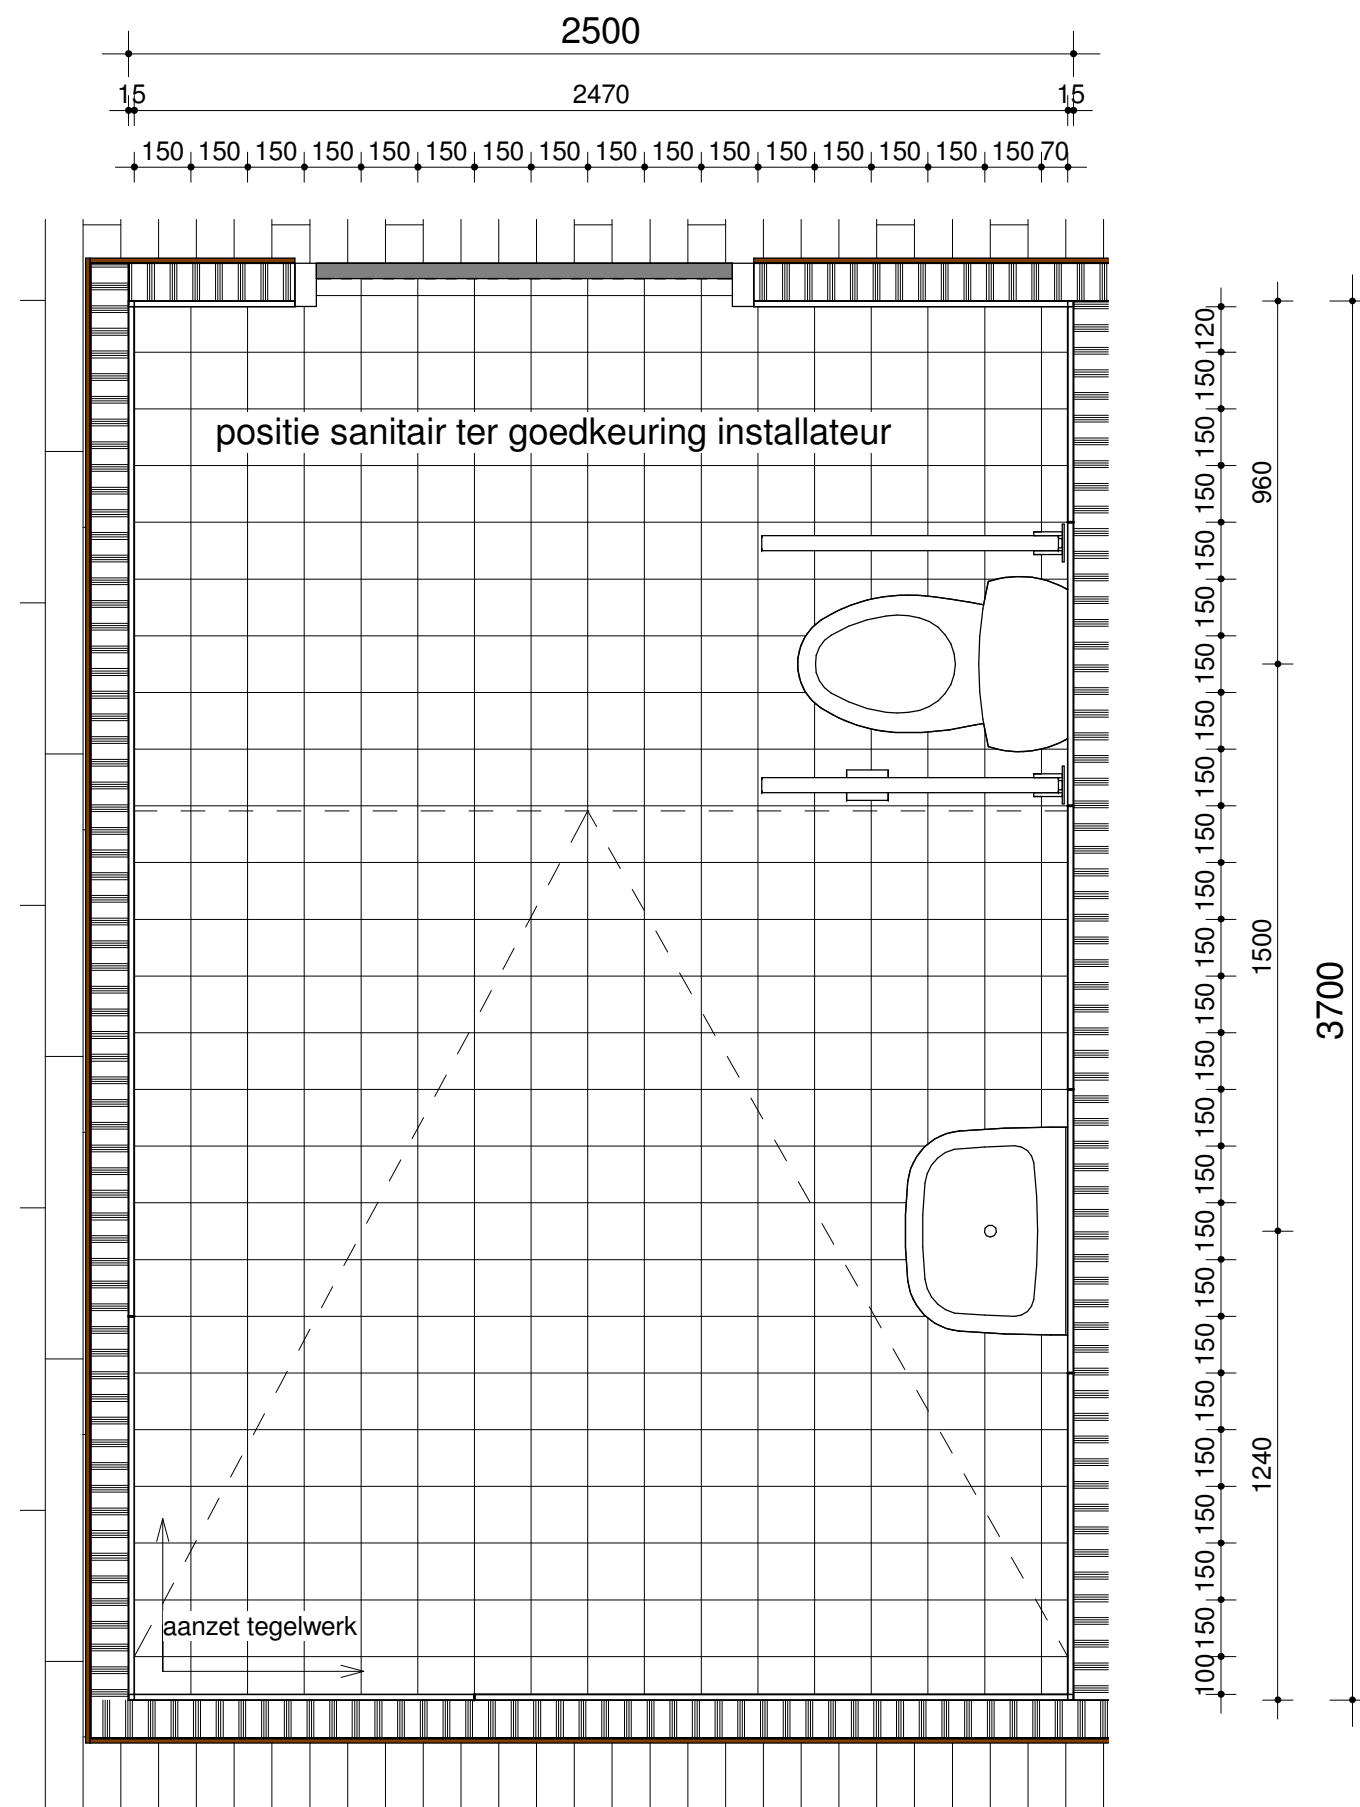

N2.10

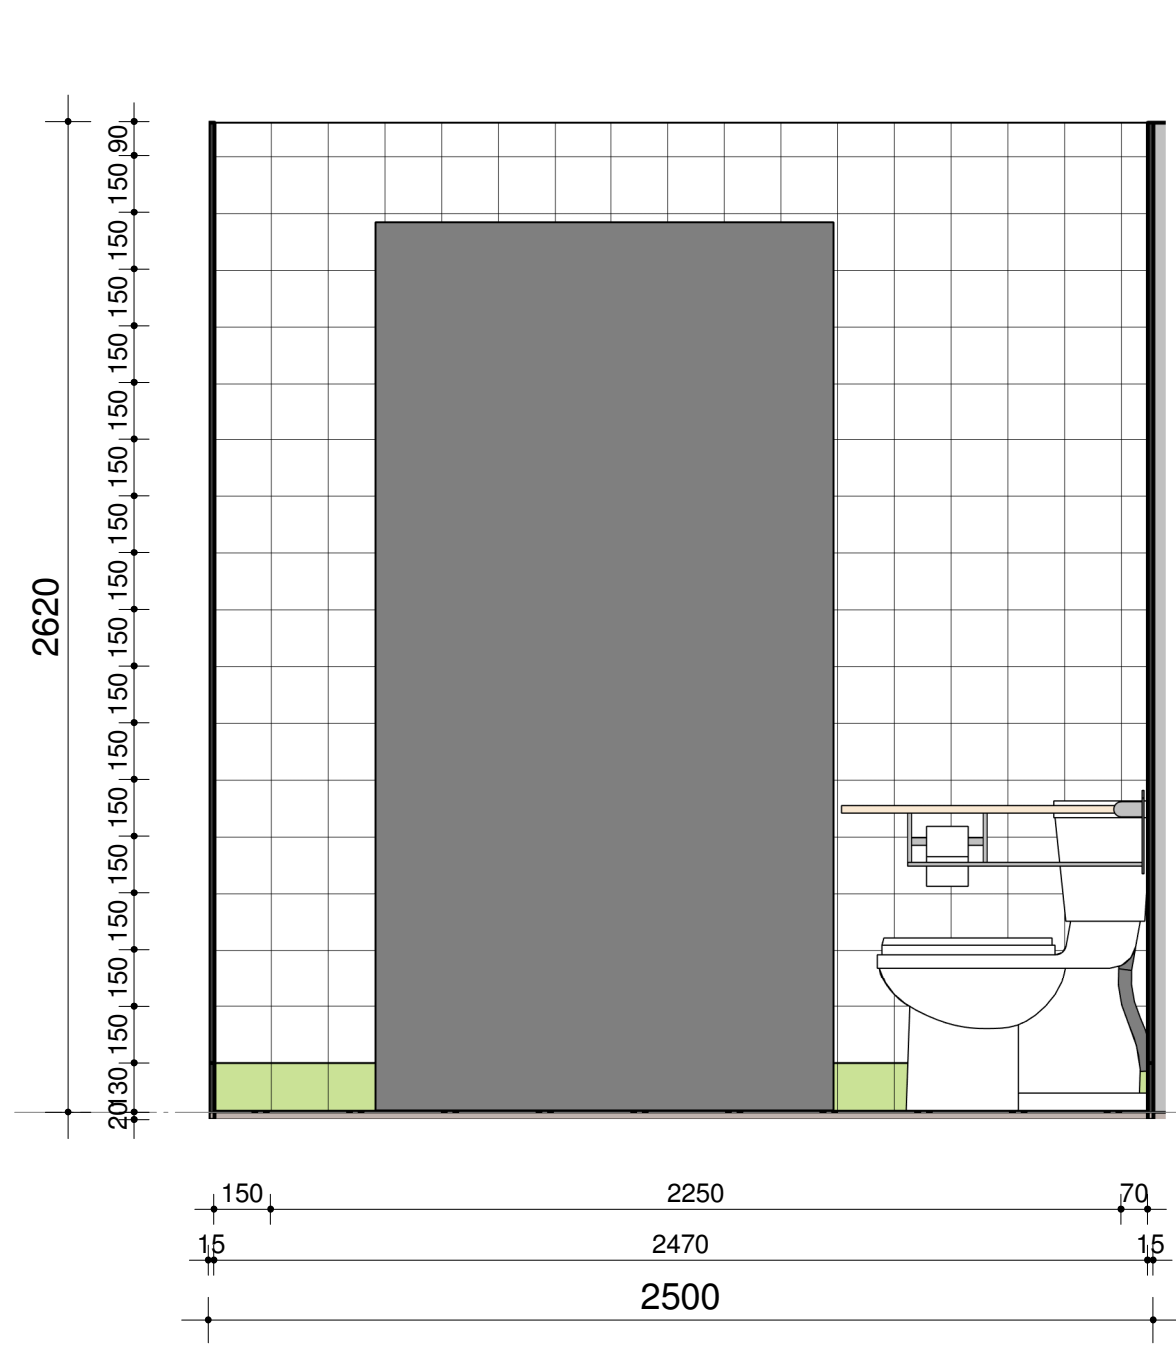


N2.10-A

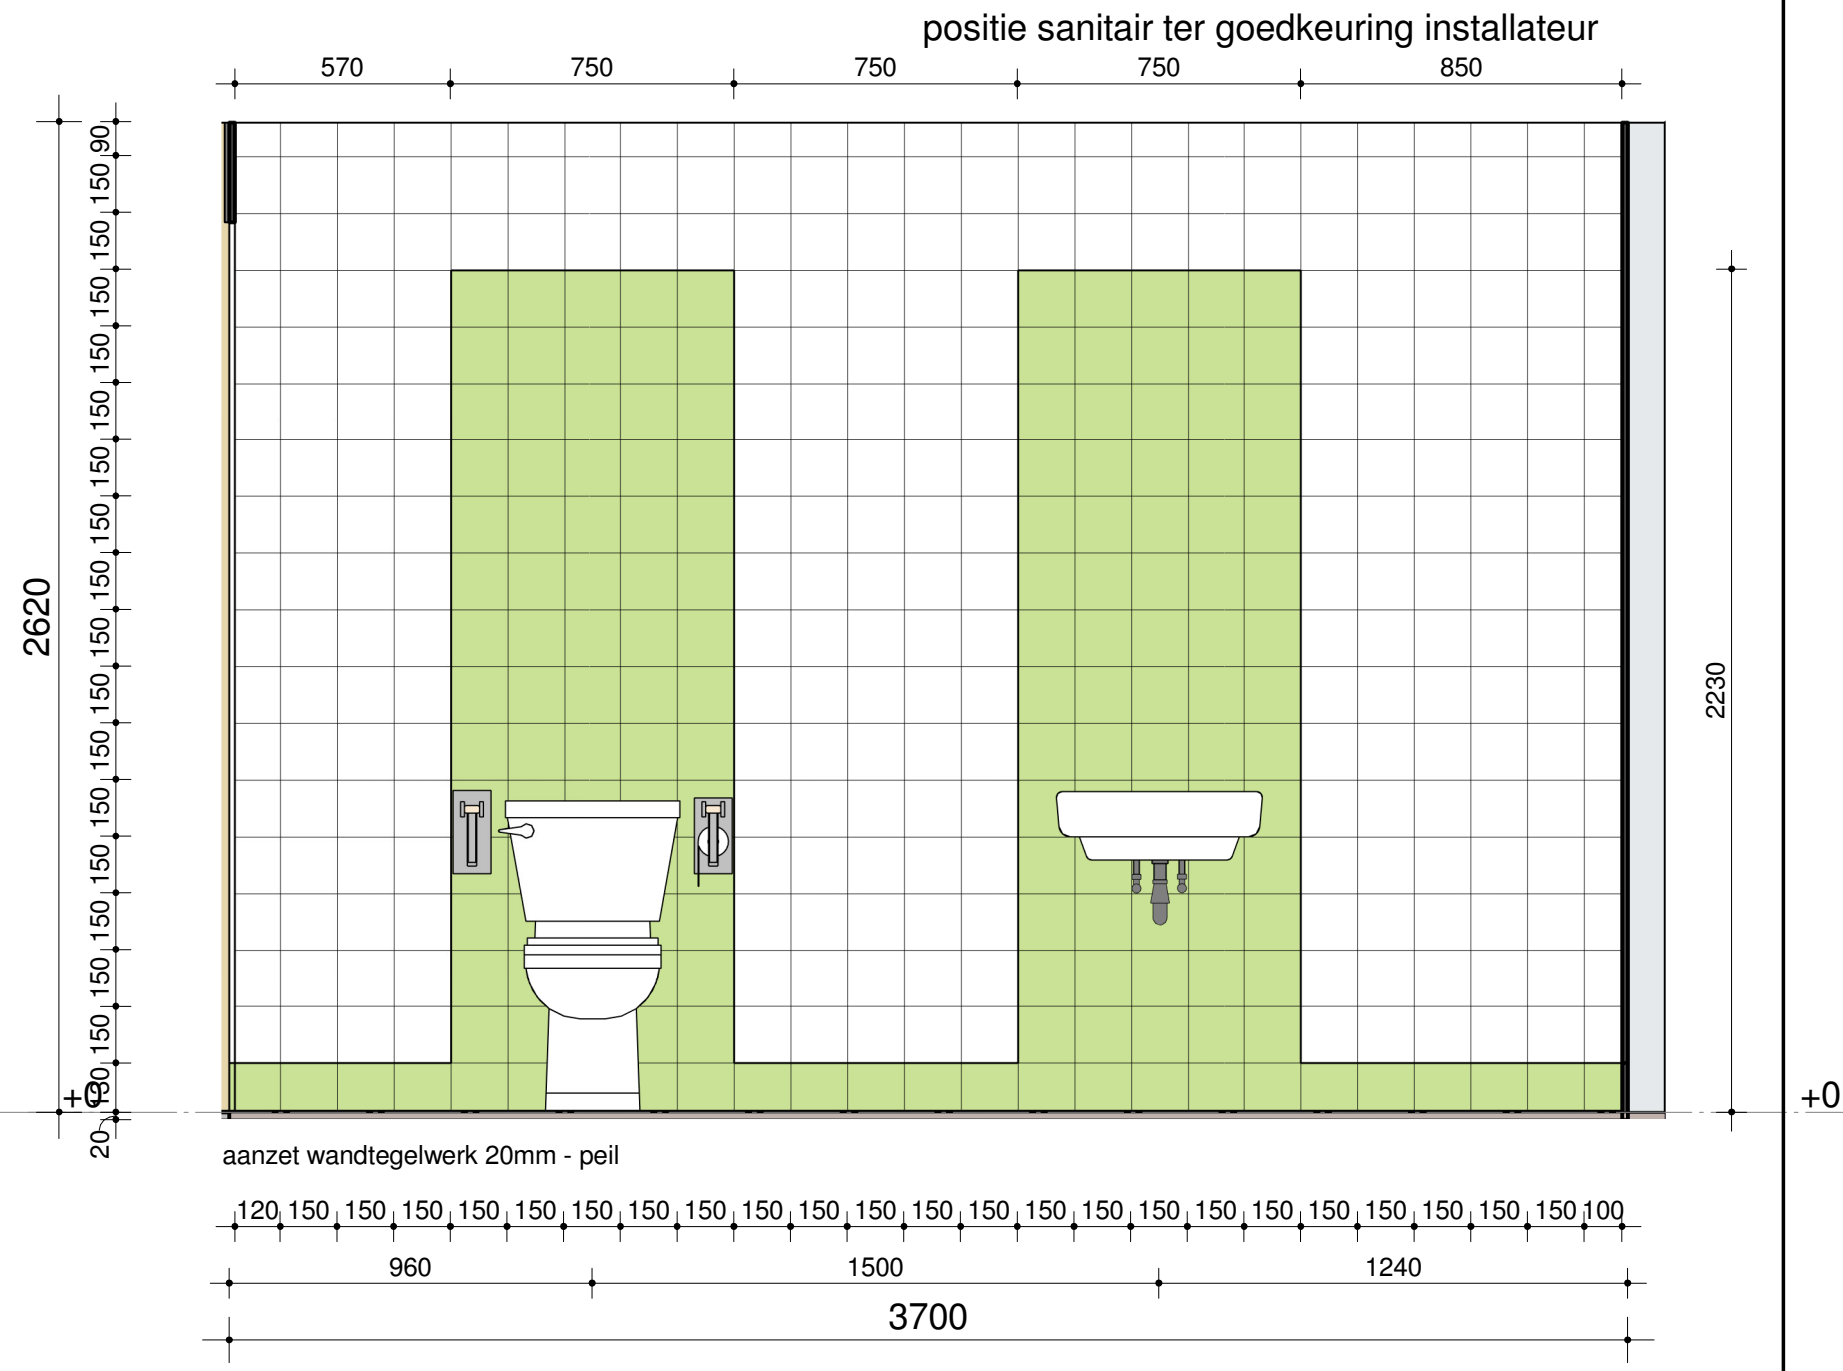


N2.10-B

positie sanitair ter goedkeuring installateur

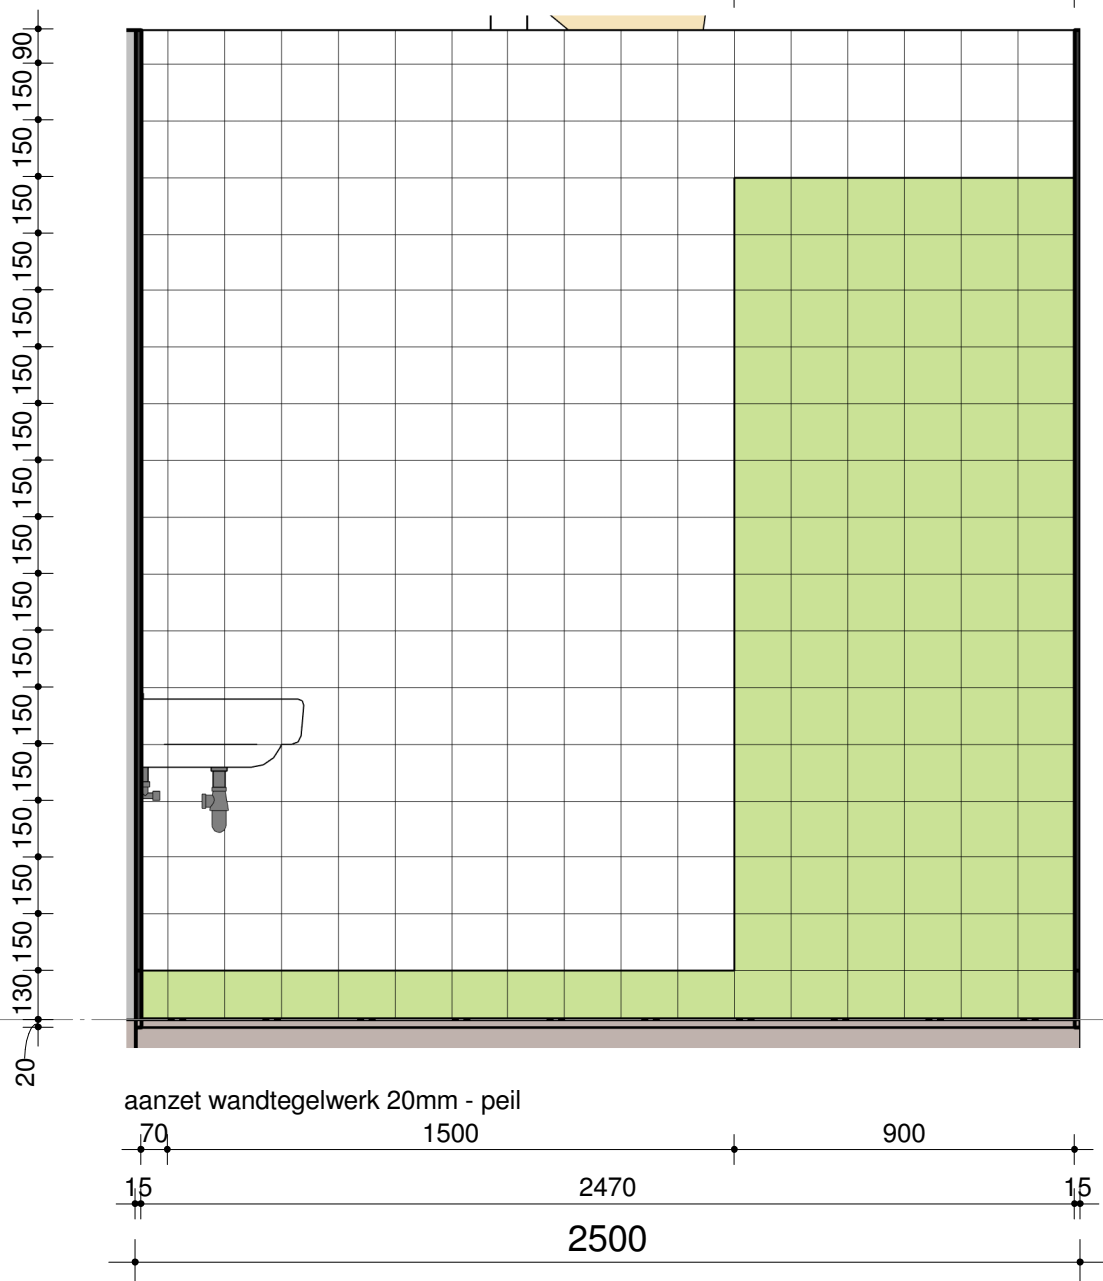


N2.10-C


positie sanitair ter goedkeuring installateur

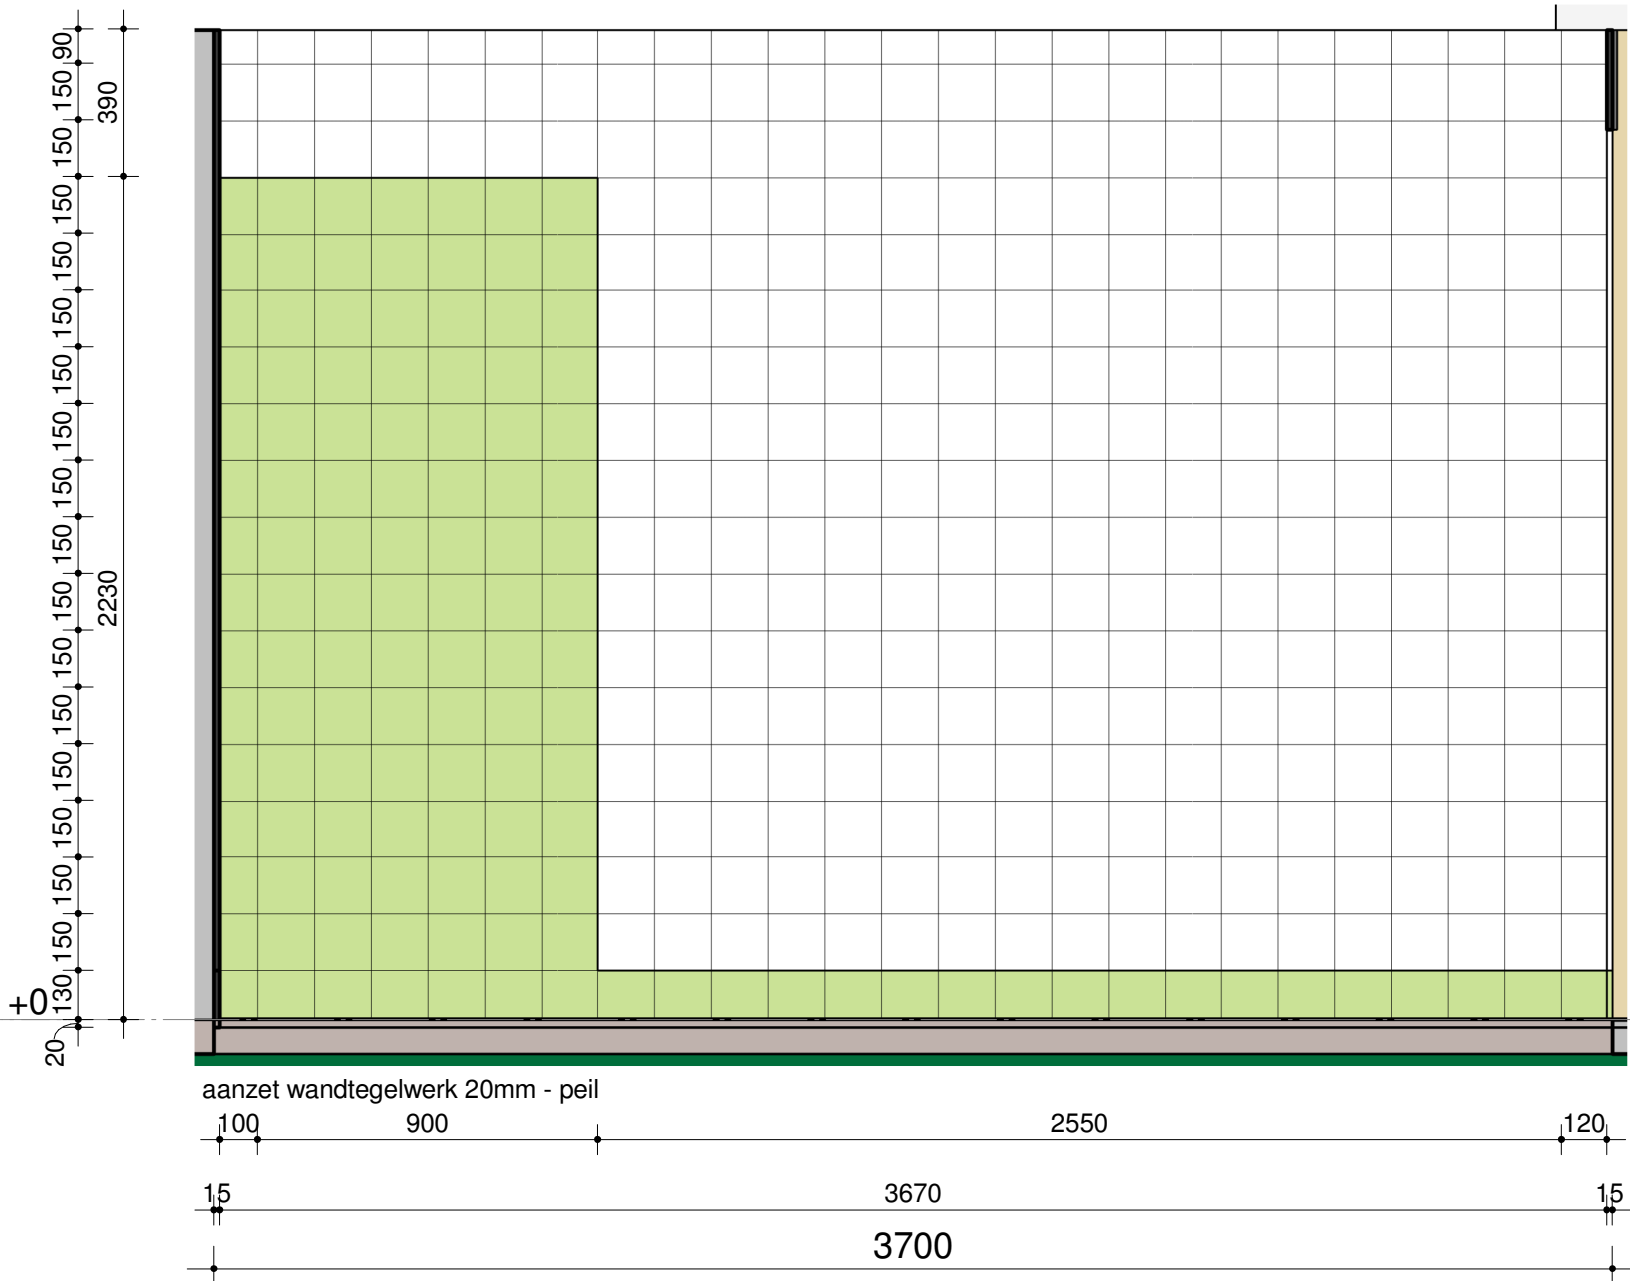

N2.10-D

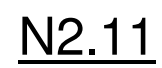


900

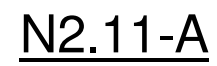


N2.11-B


positie sanitair ter goedkeuring installateur

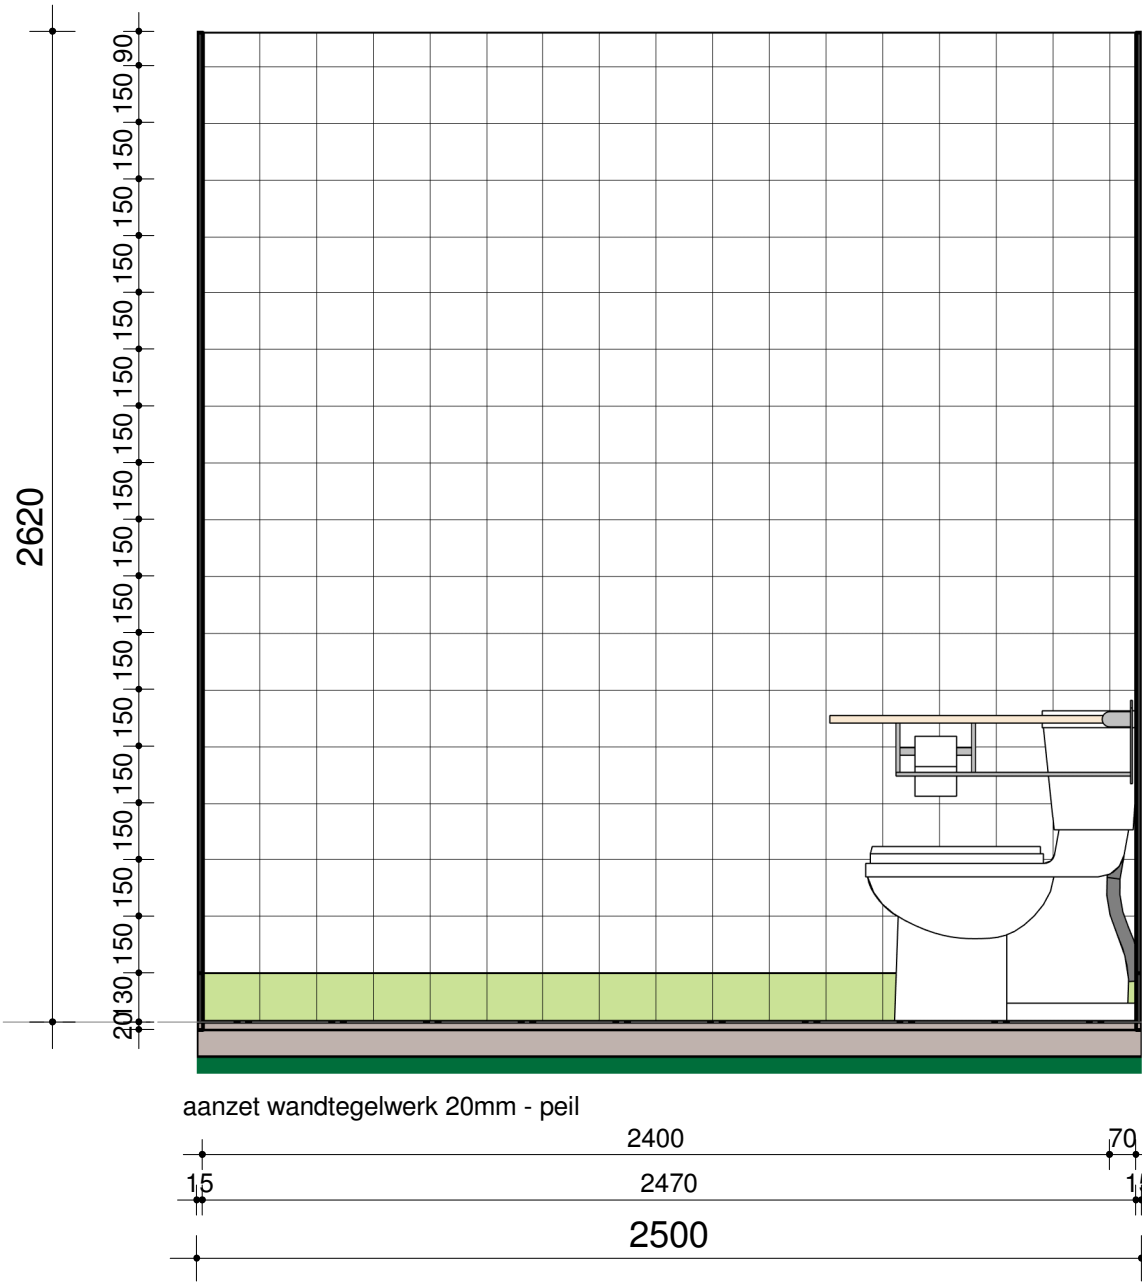

N2.11-C


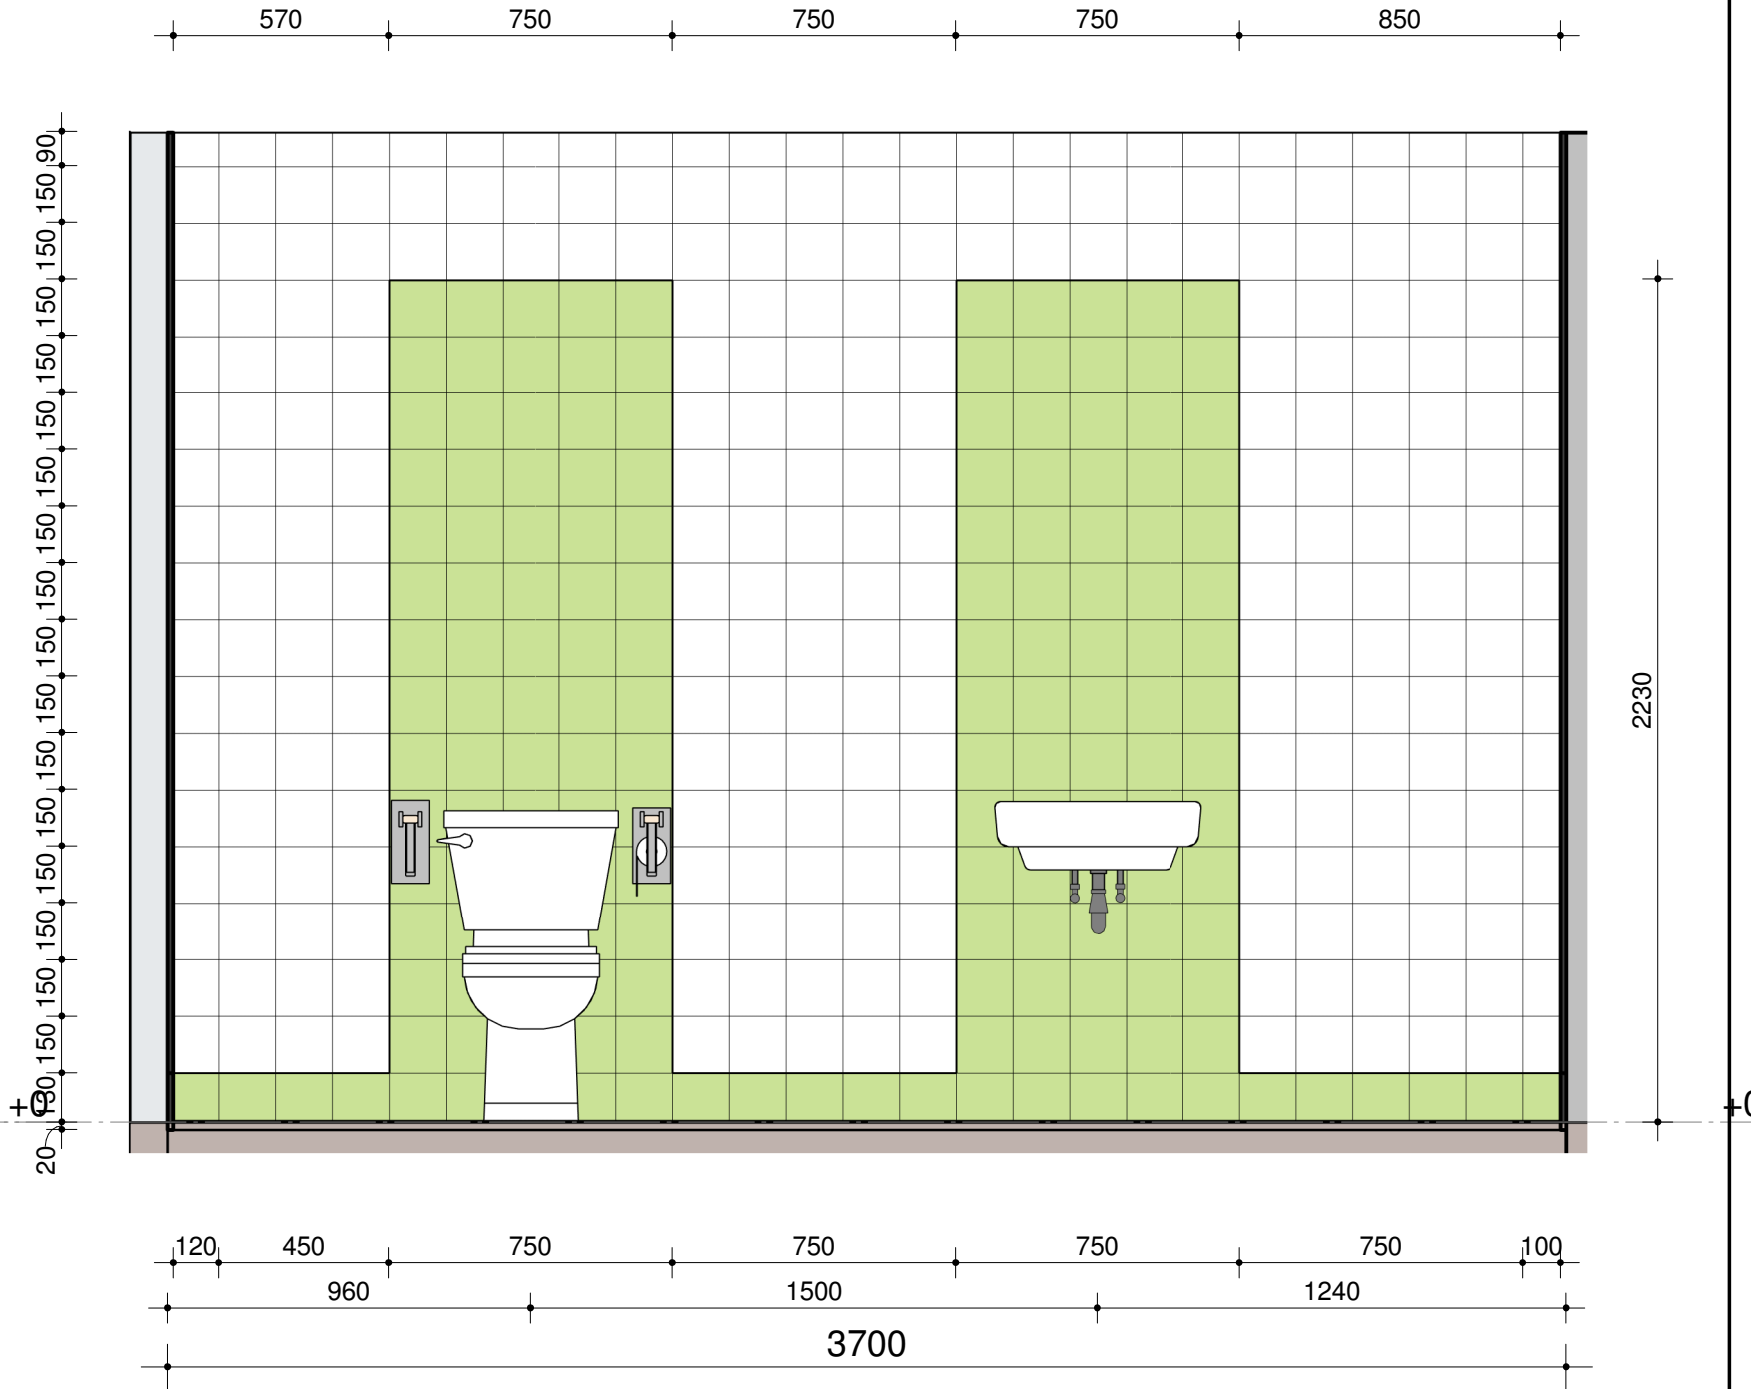


N2.11-D


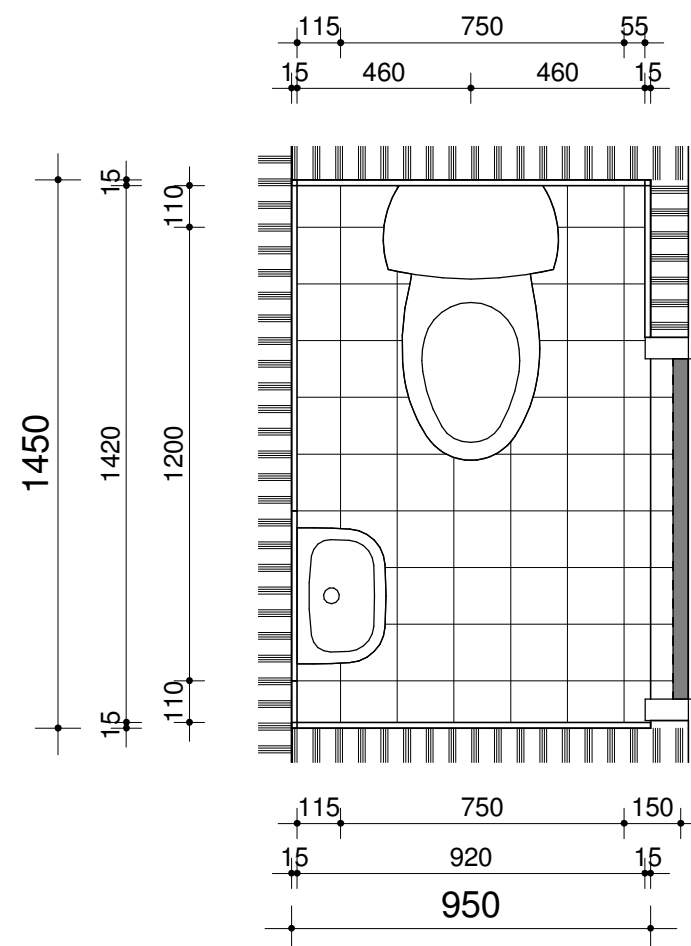


positie sanitair ter goedkeuring installateur



N2.14

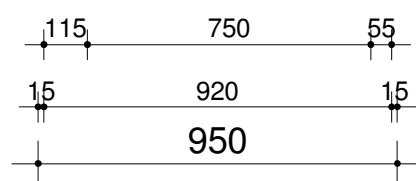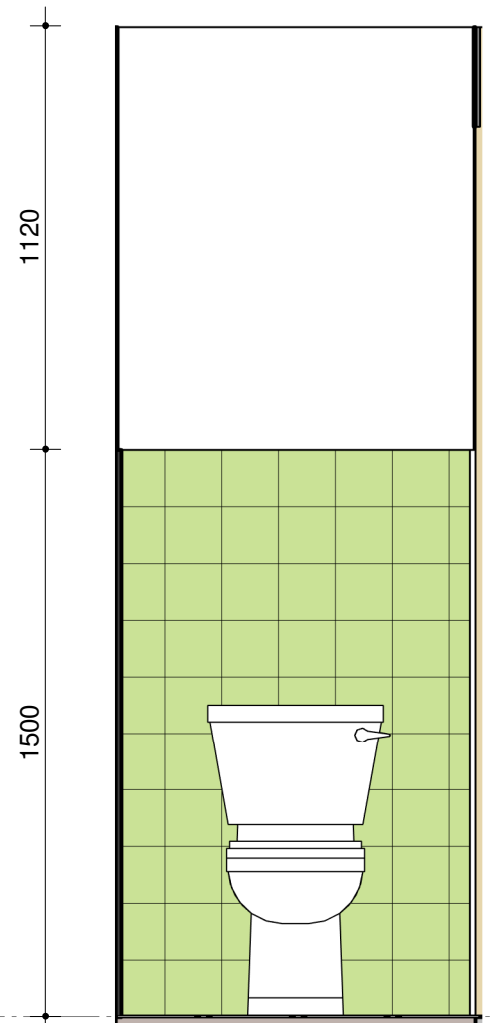



N2.14-A

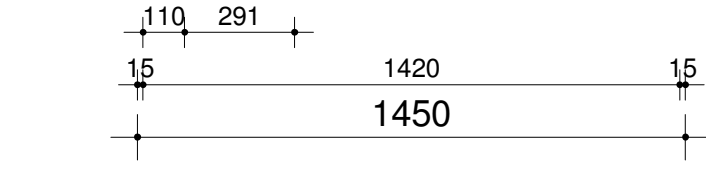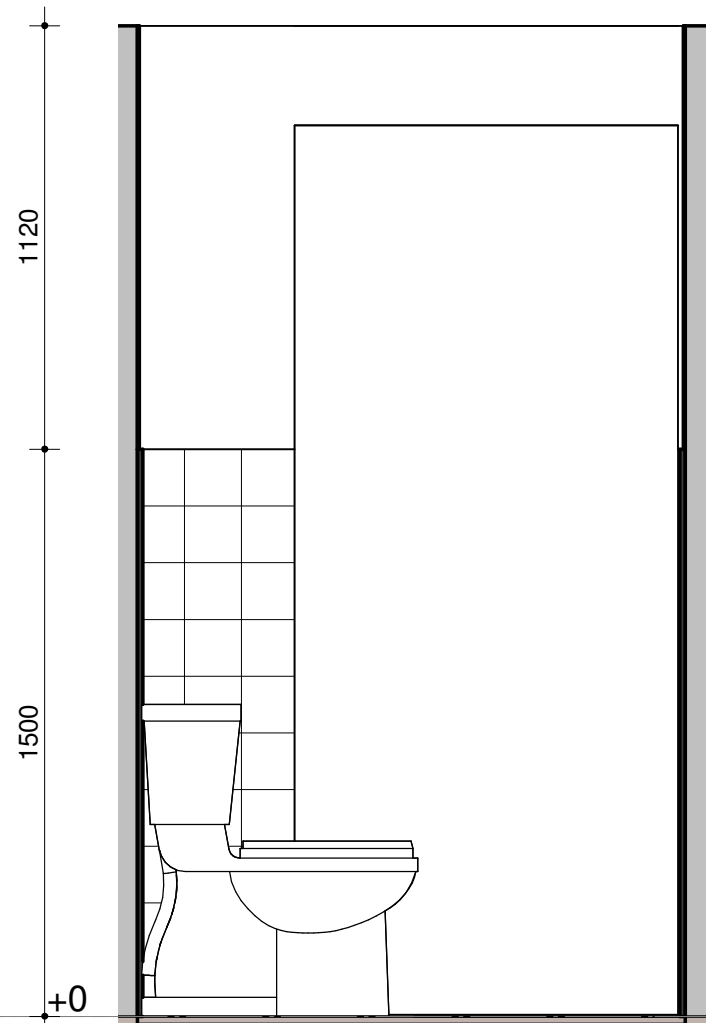


N2.14-B

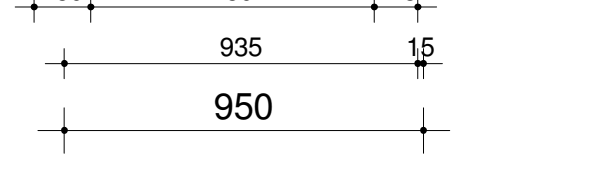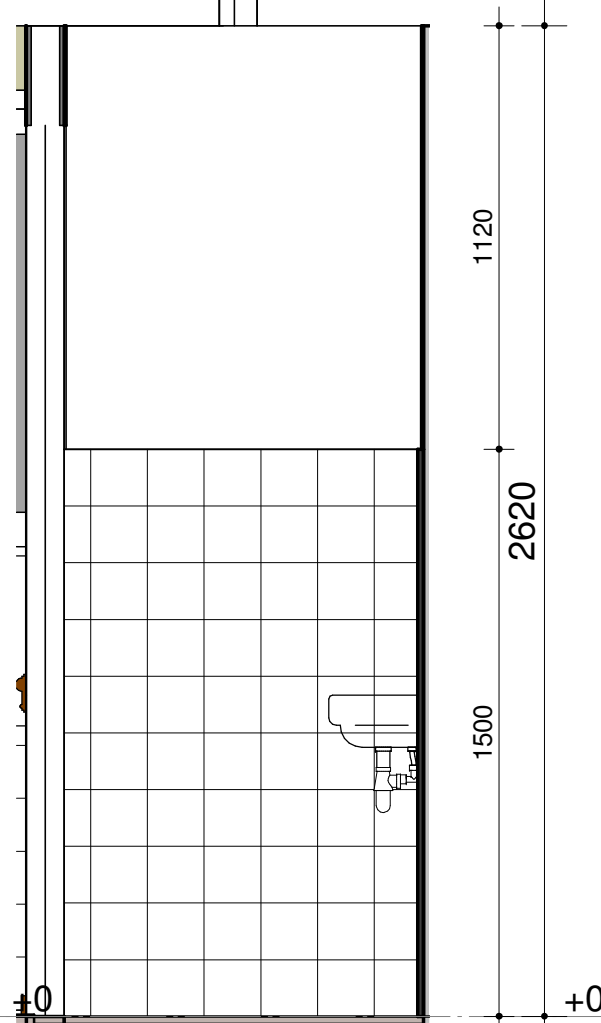


N2.14-C

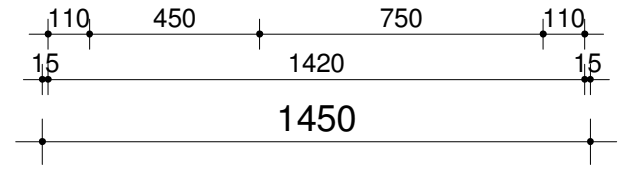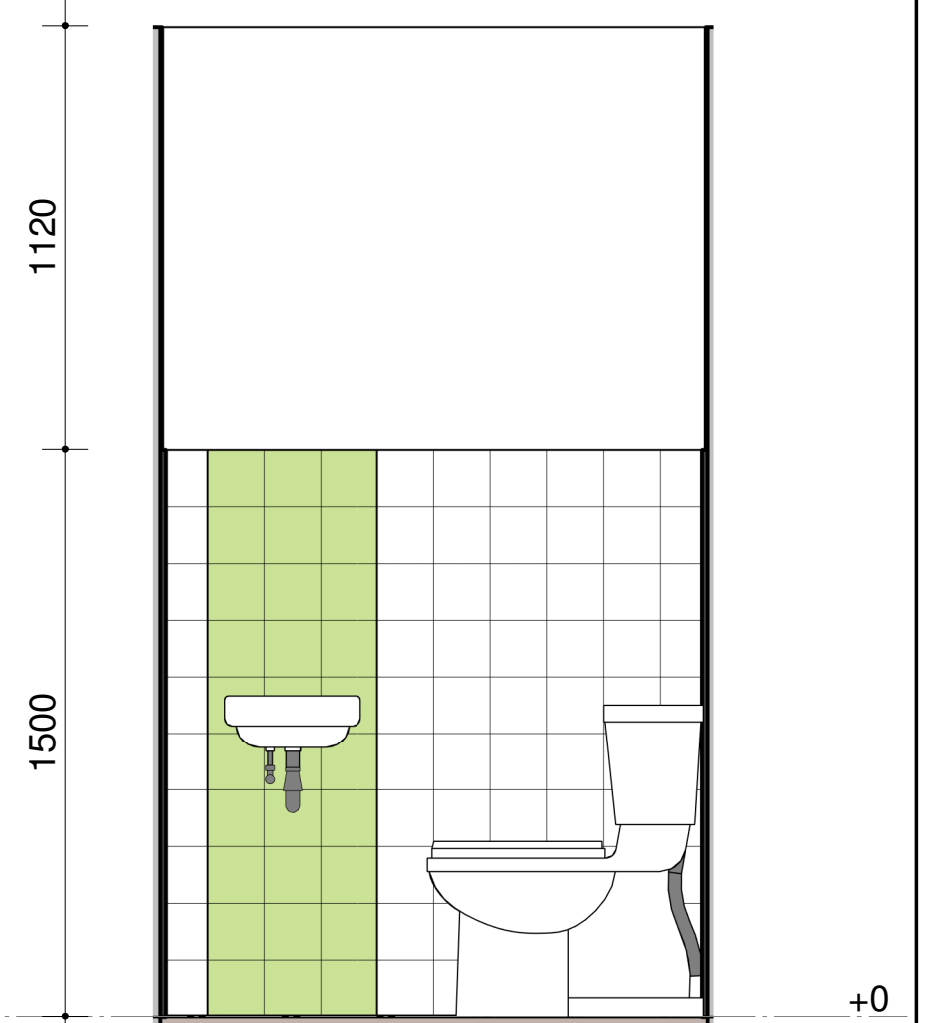


N2.14-D

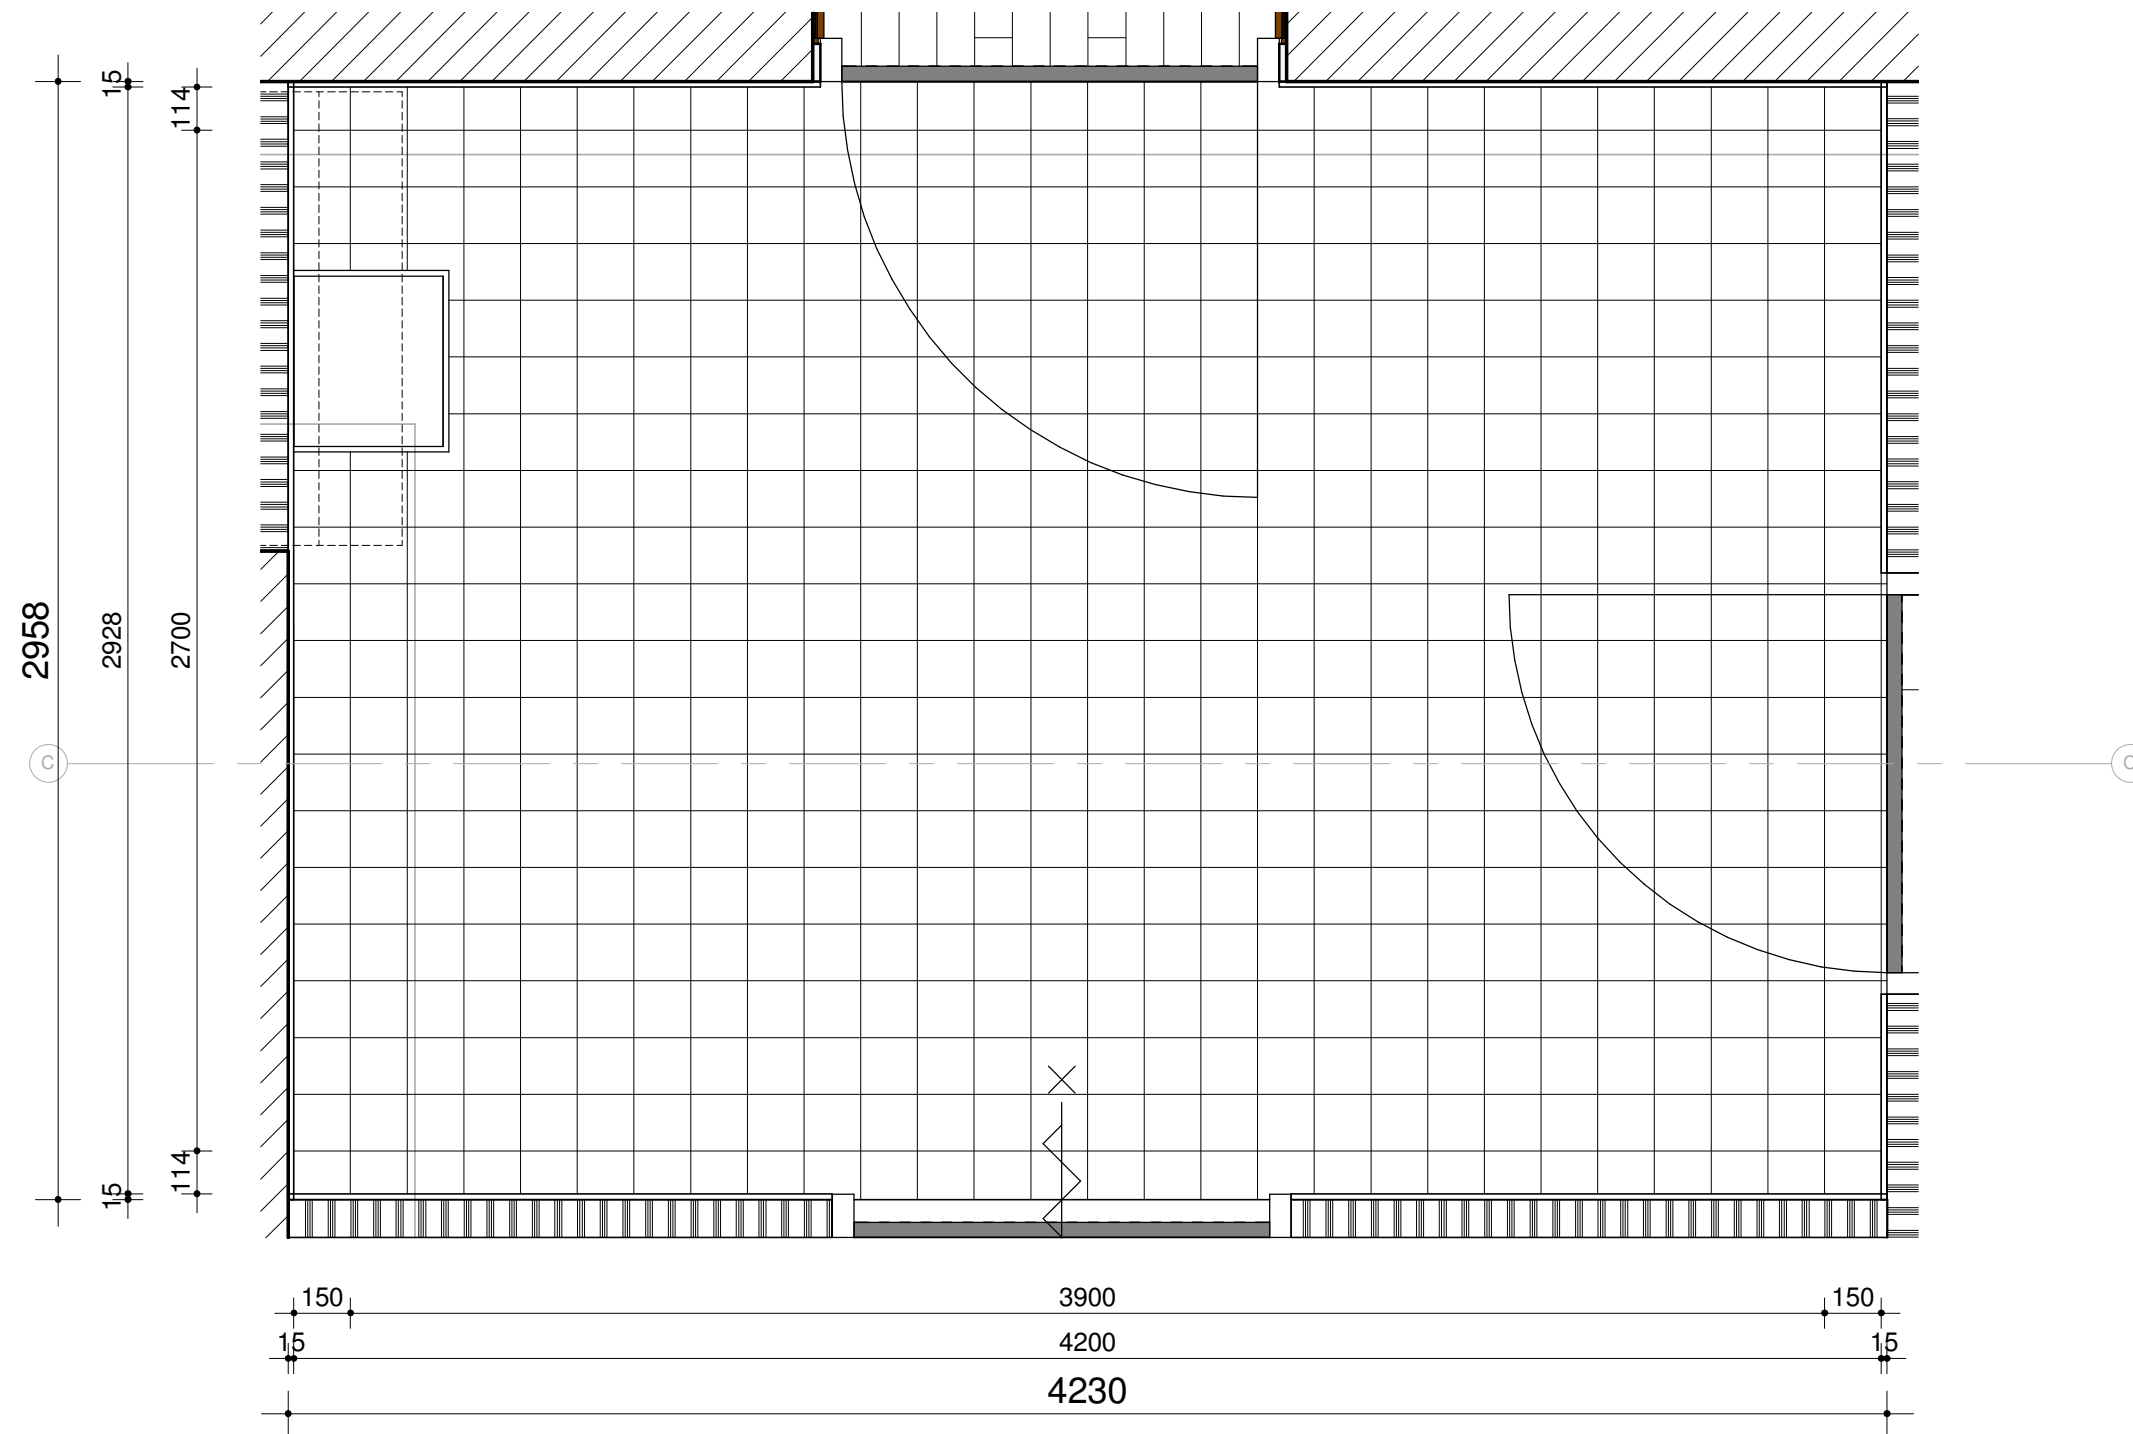



N2.17

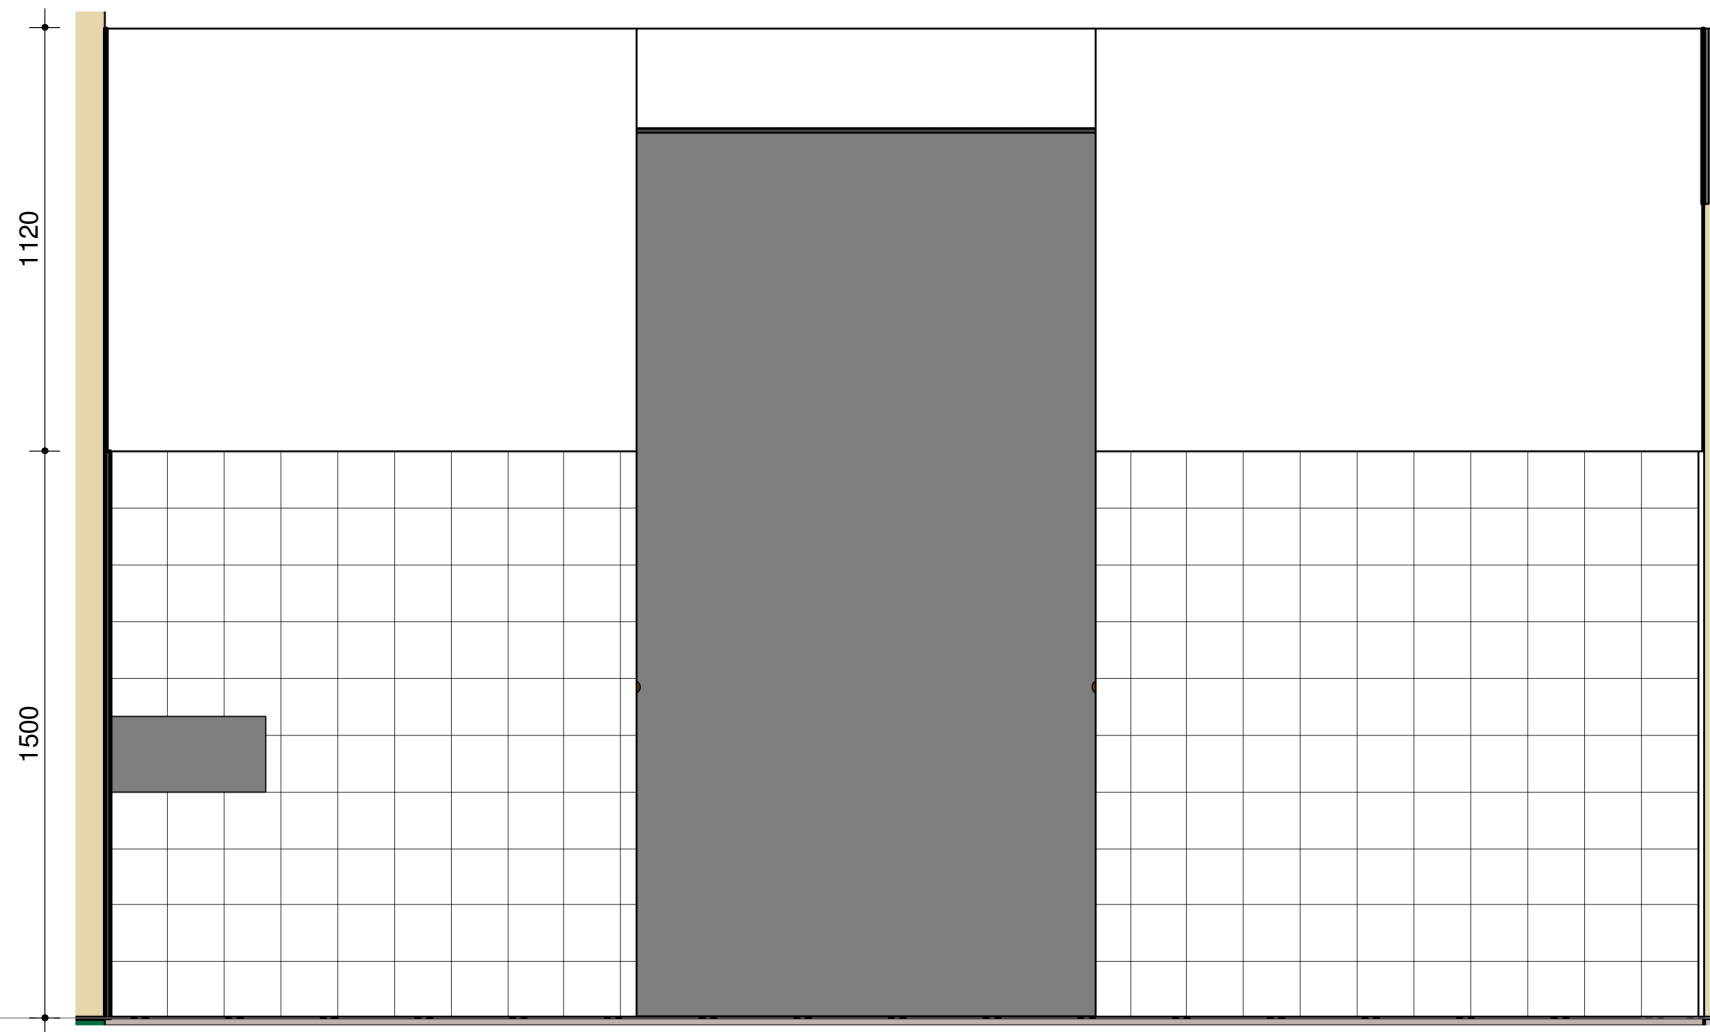



N2.17-A

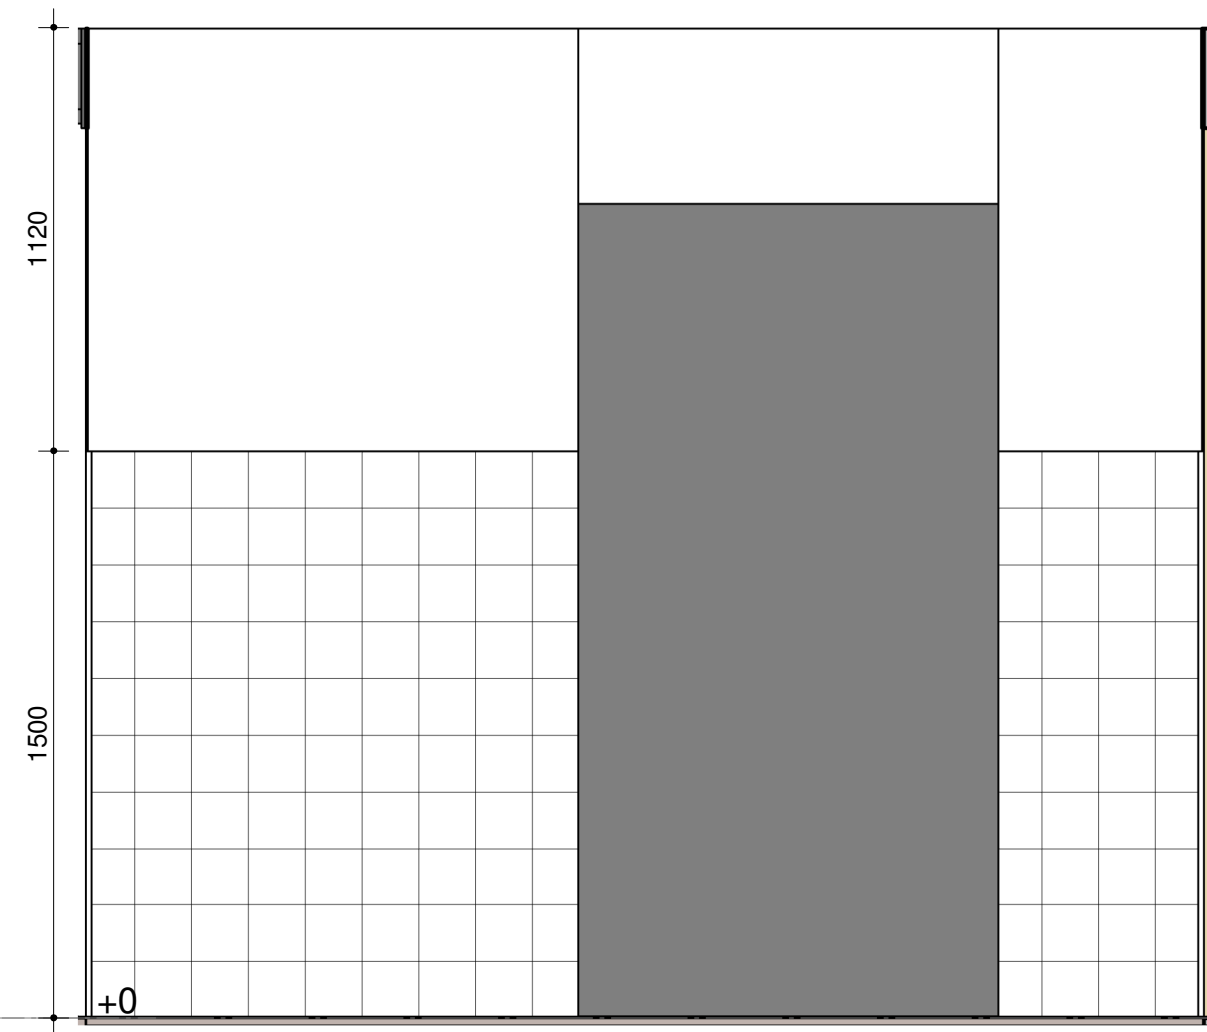


N2.17-B

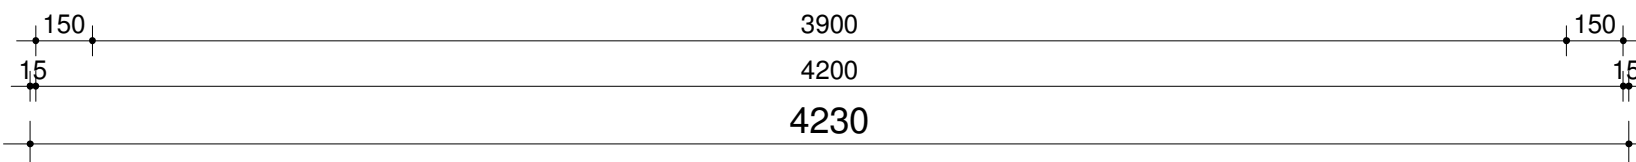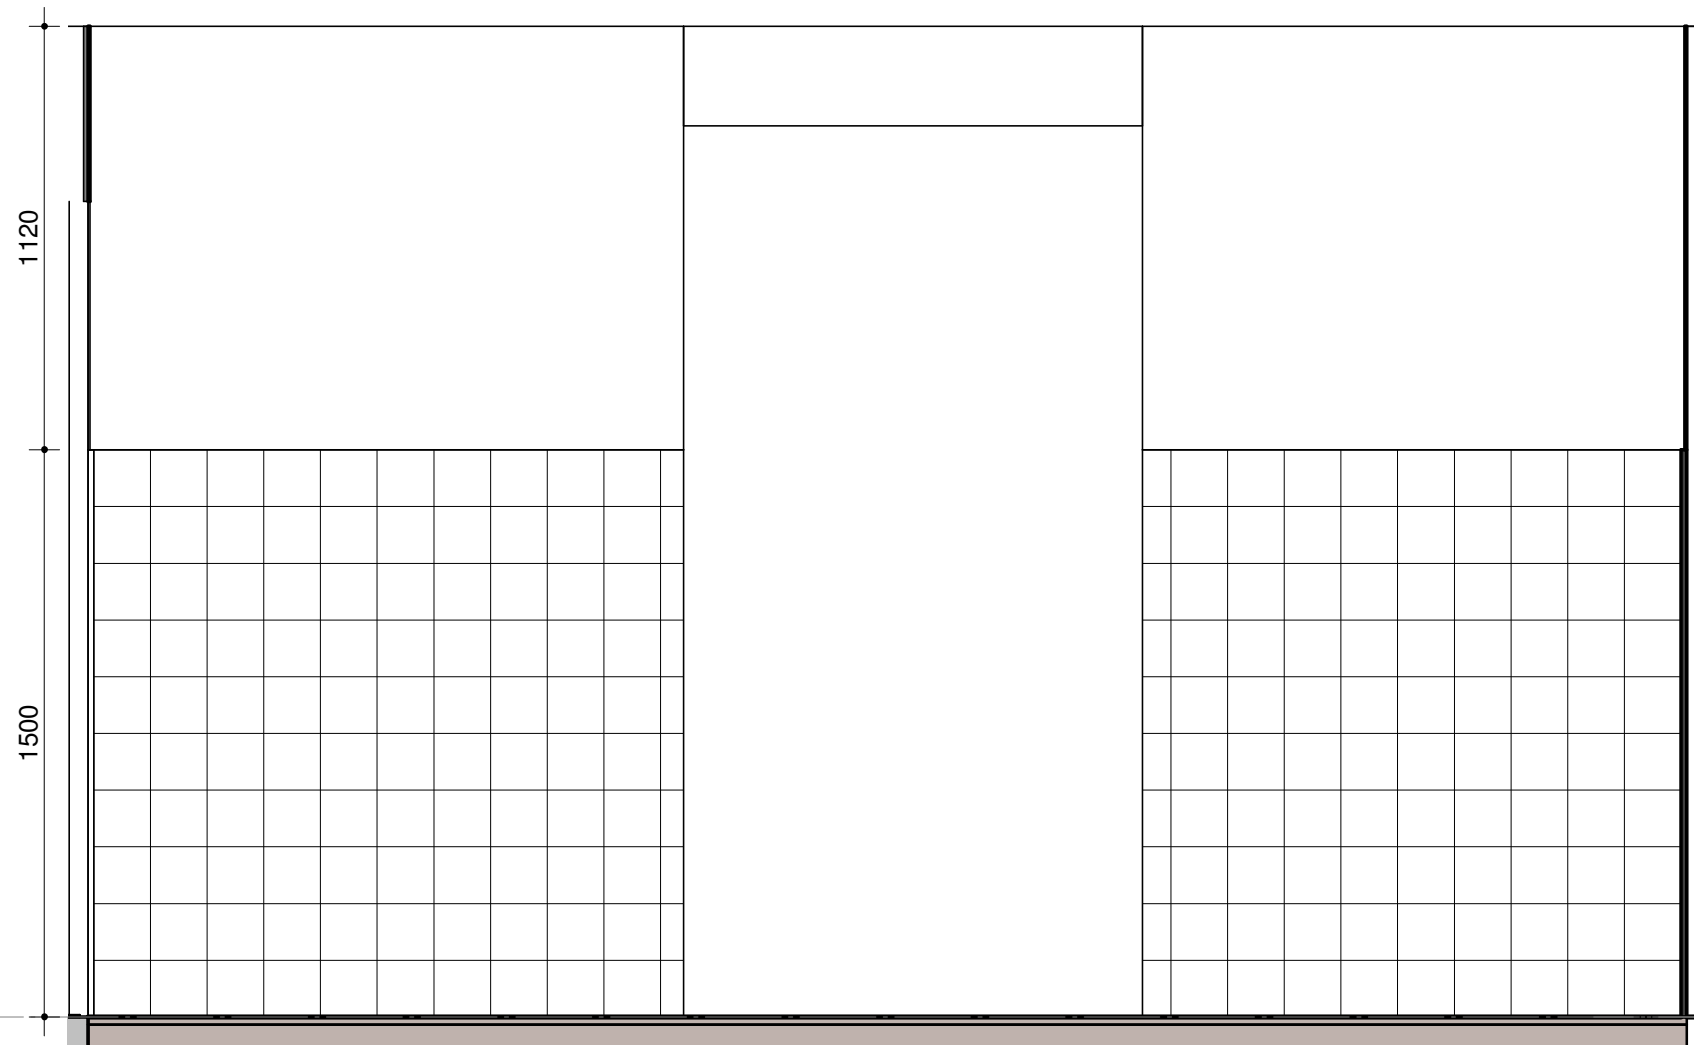

N2.17-C

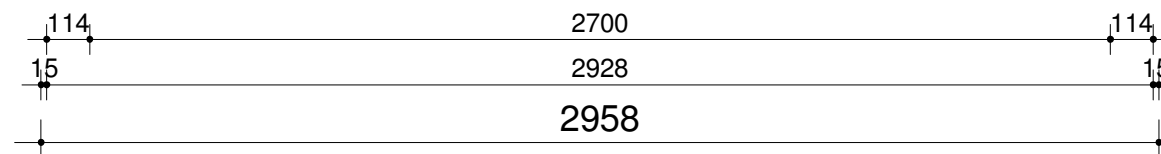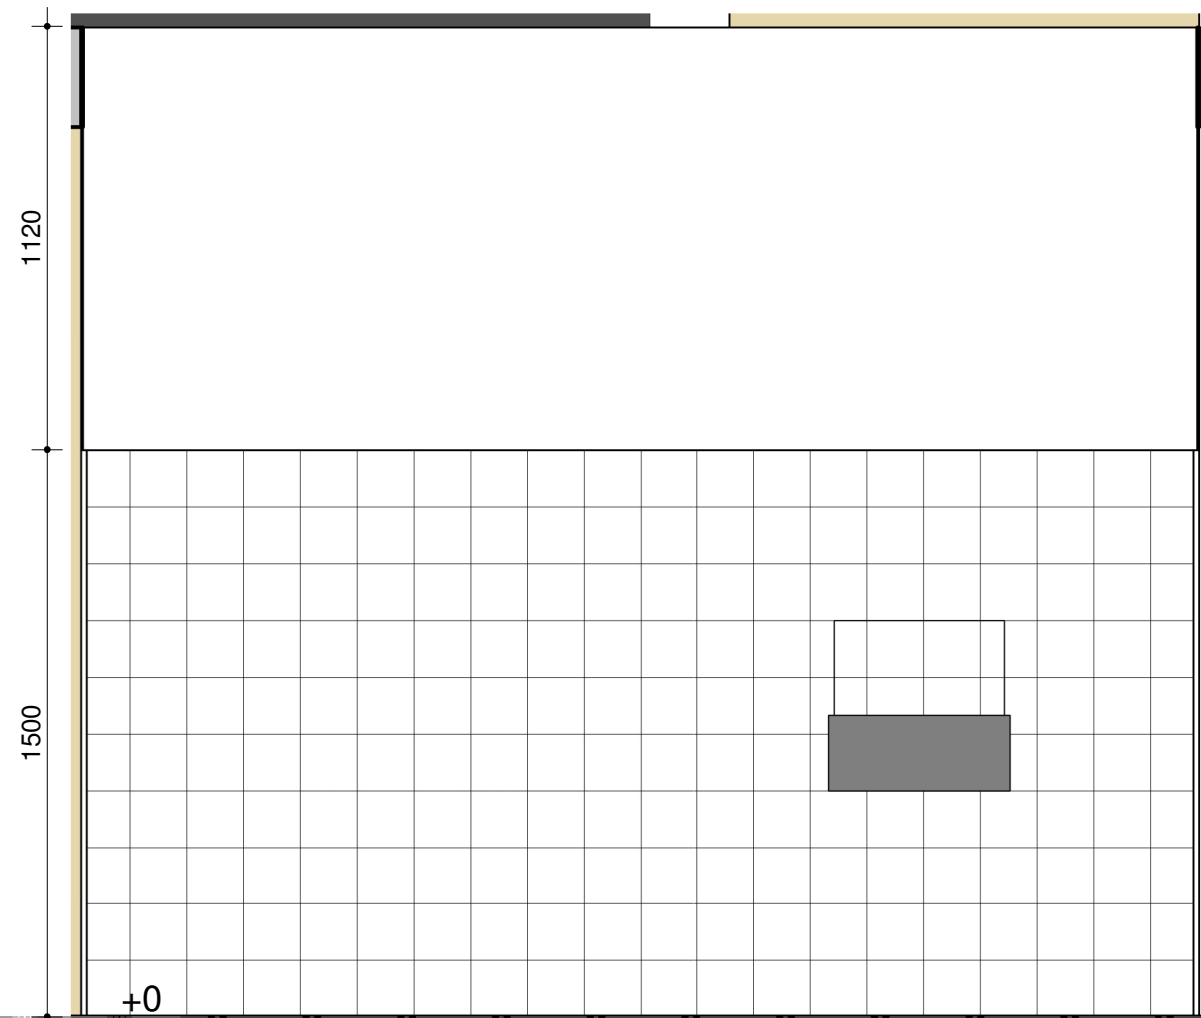


N2.17-D

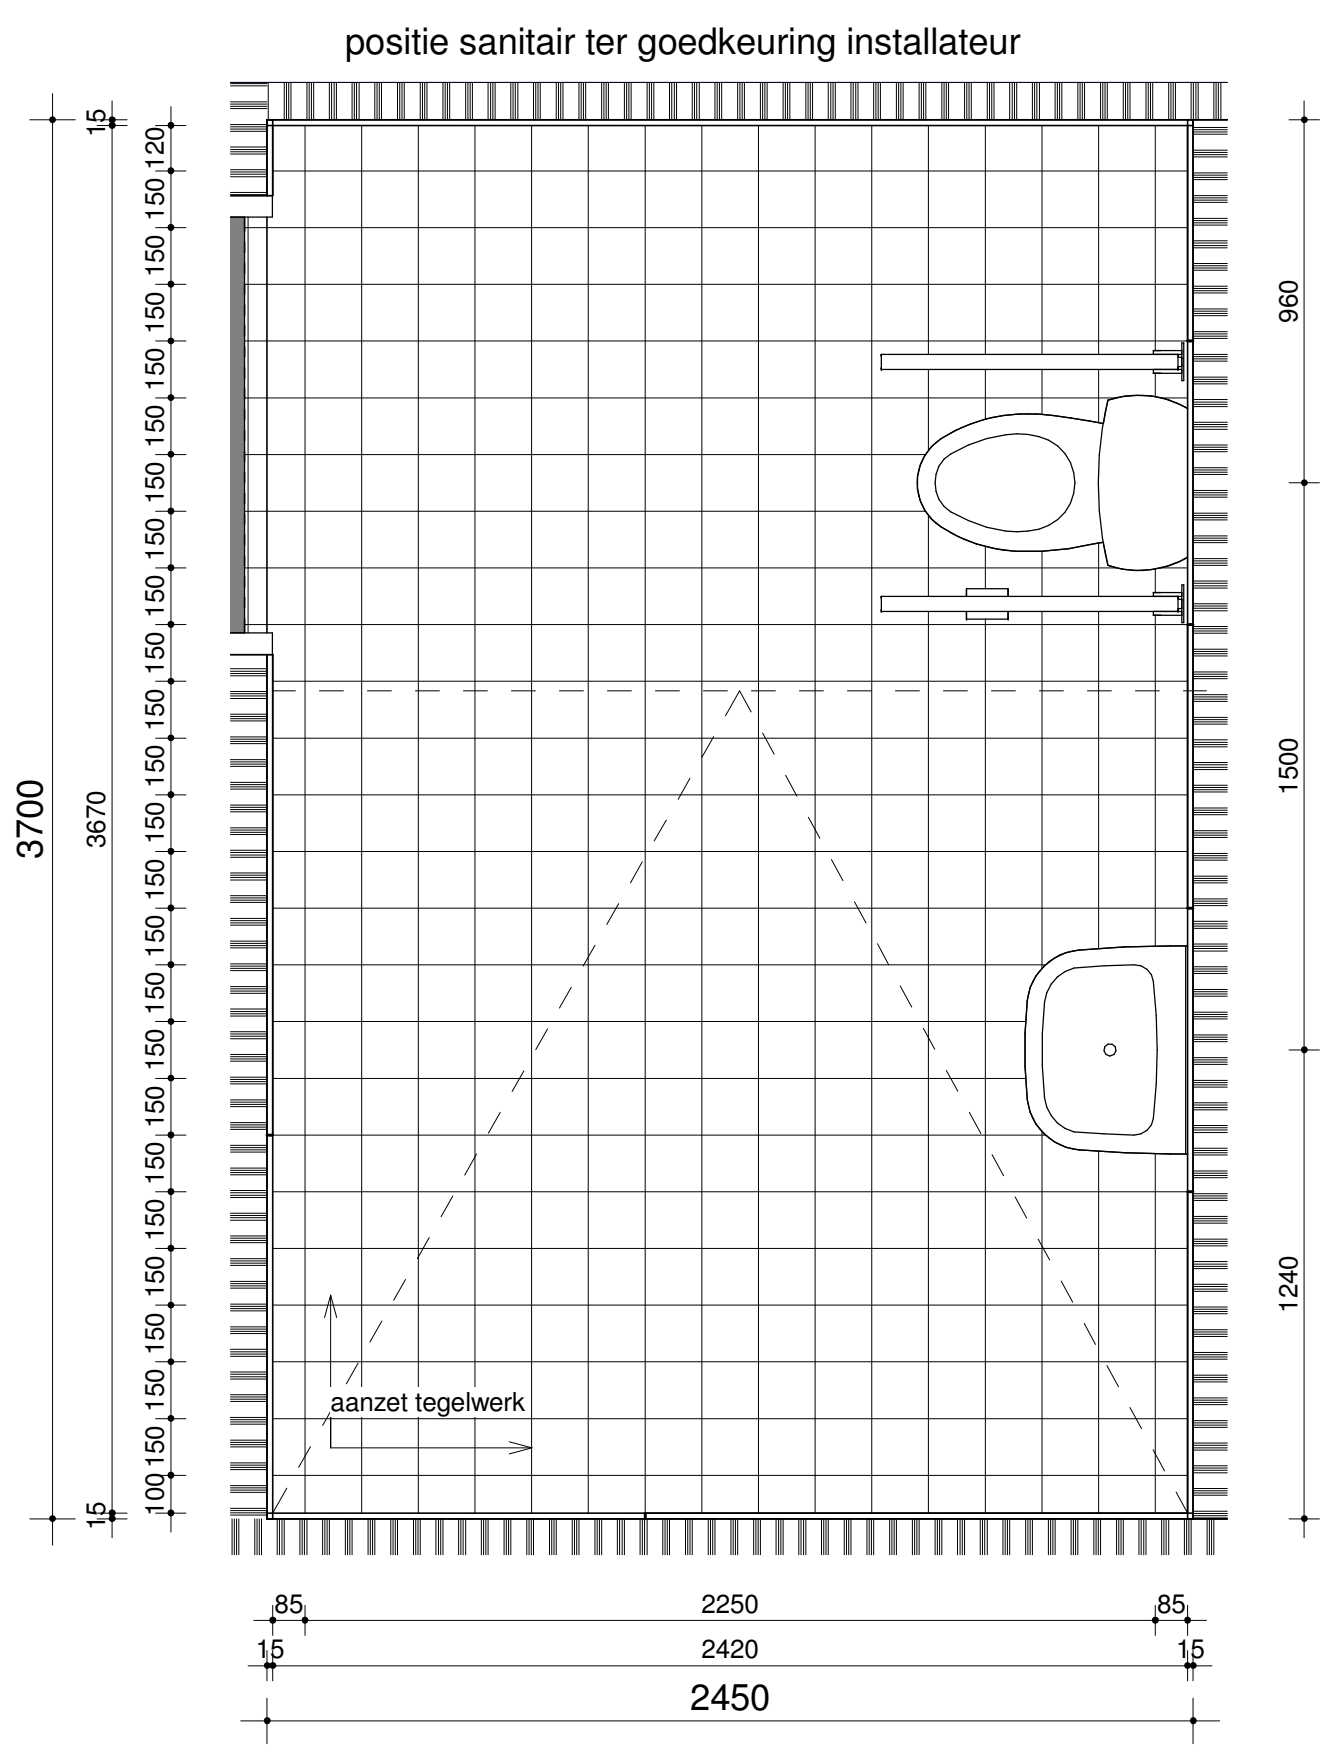

N3.09


[illegible]

positie sanitair ter goedkeuring installateur

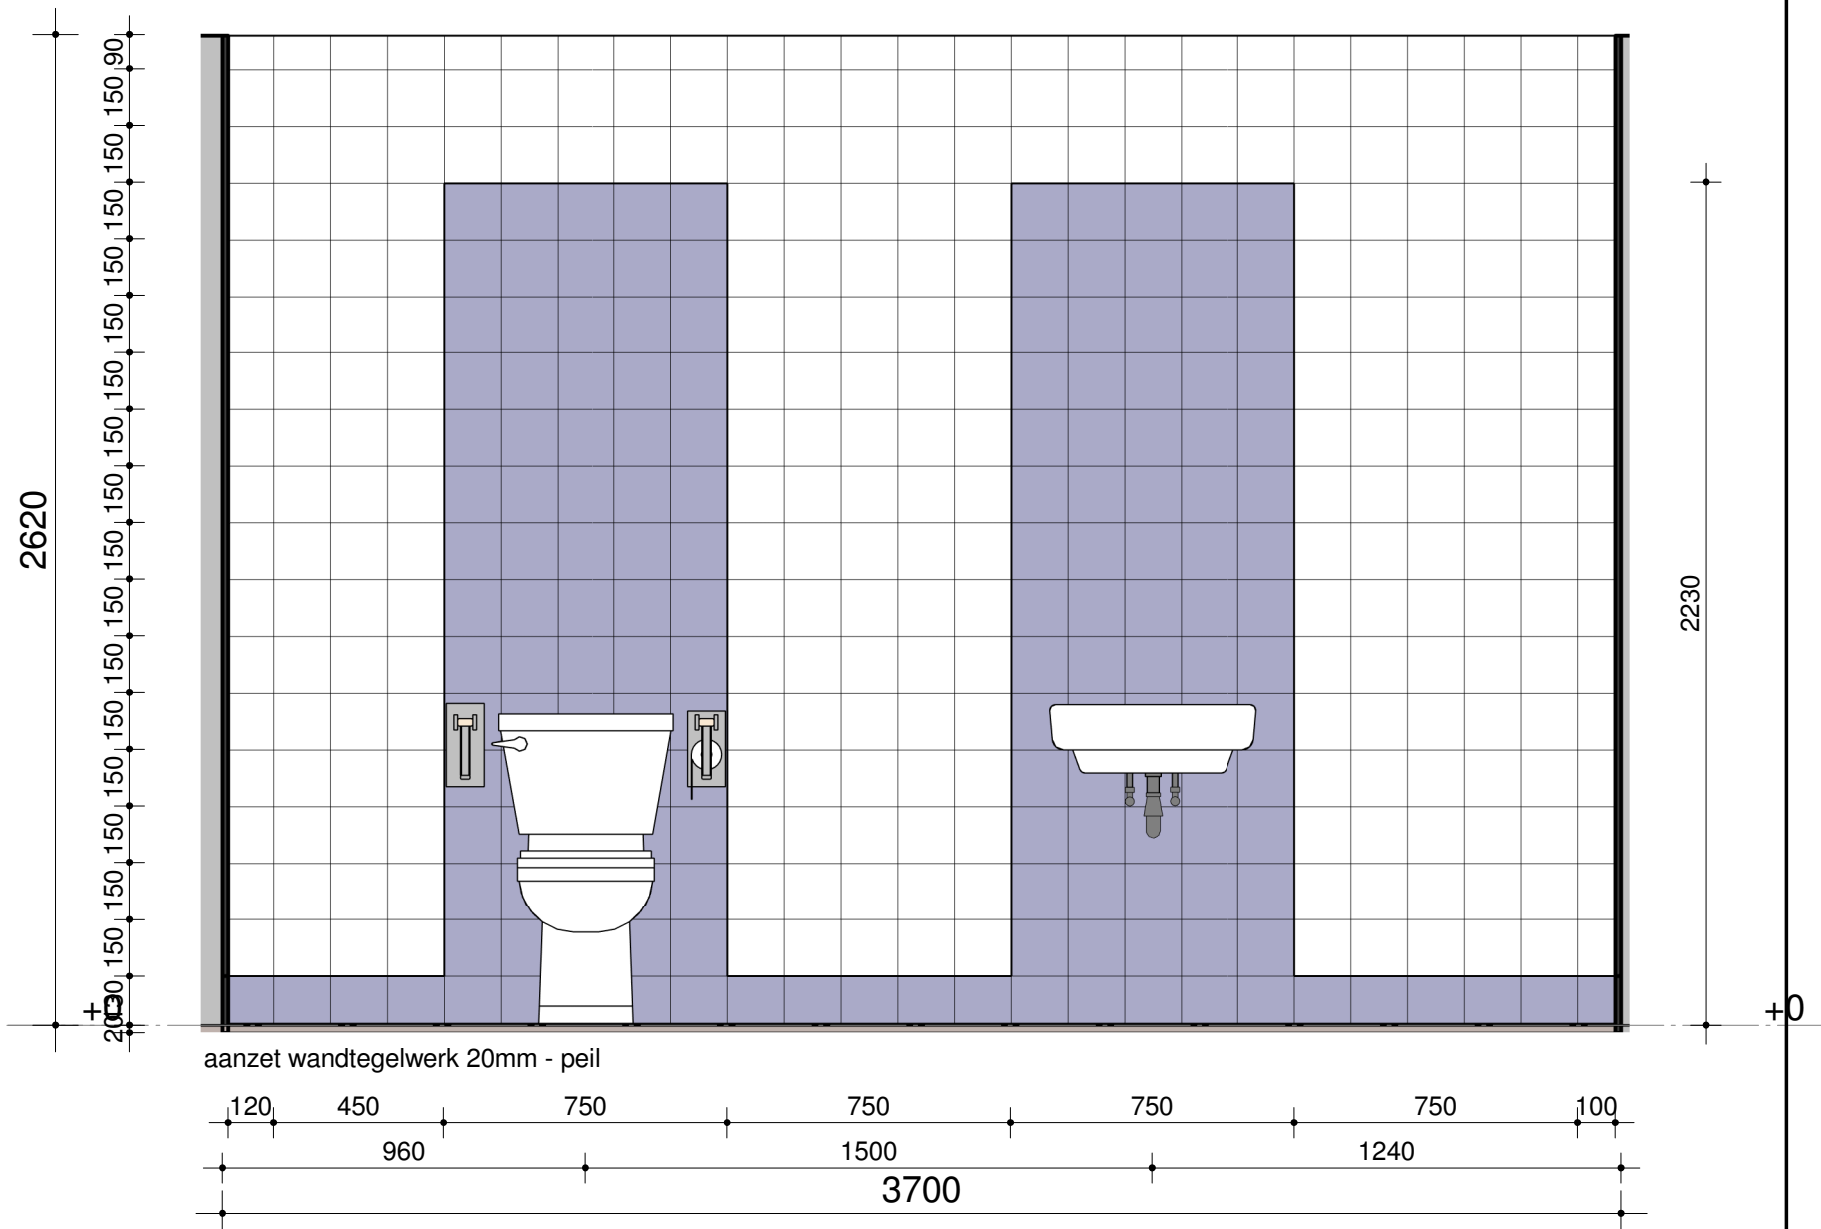


N3.09-B

positie sanitair ter goedkeuring installateur

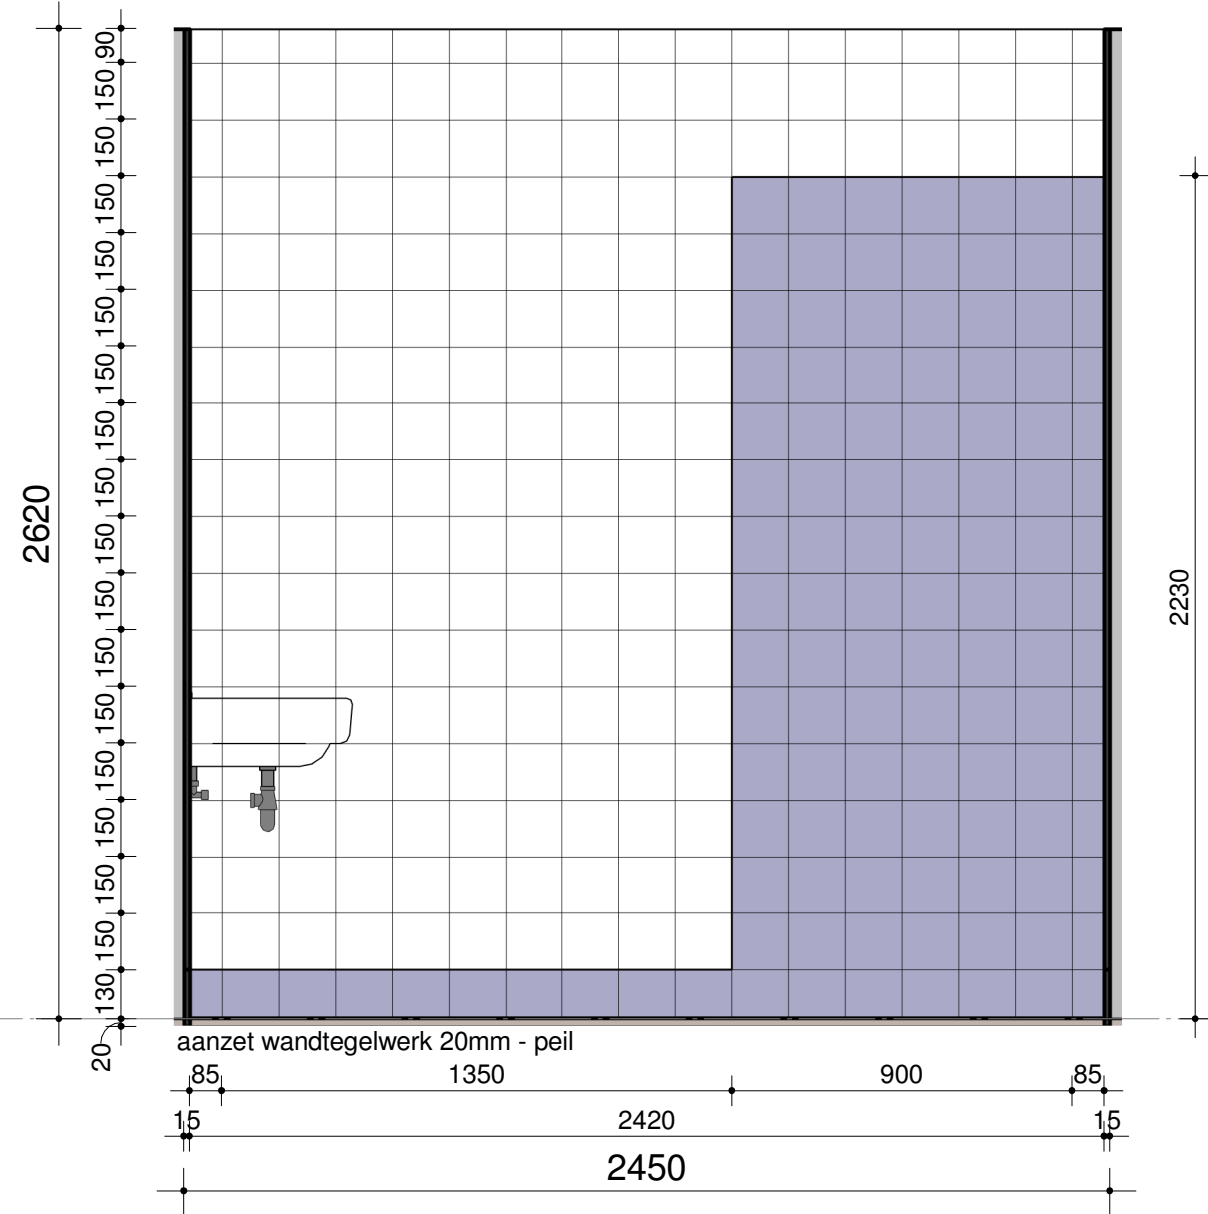

N3.09-C

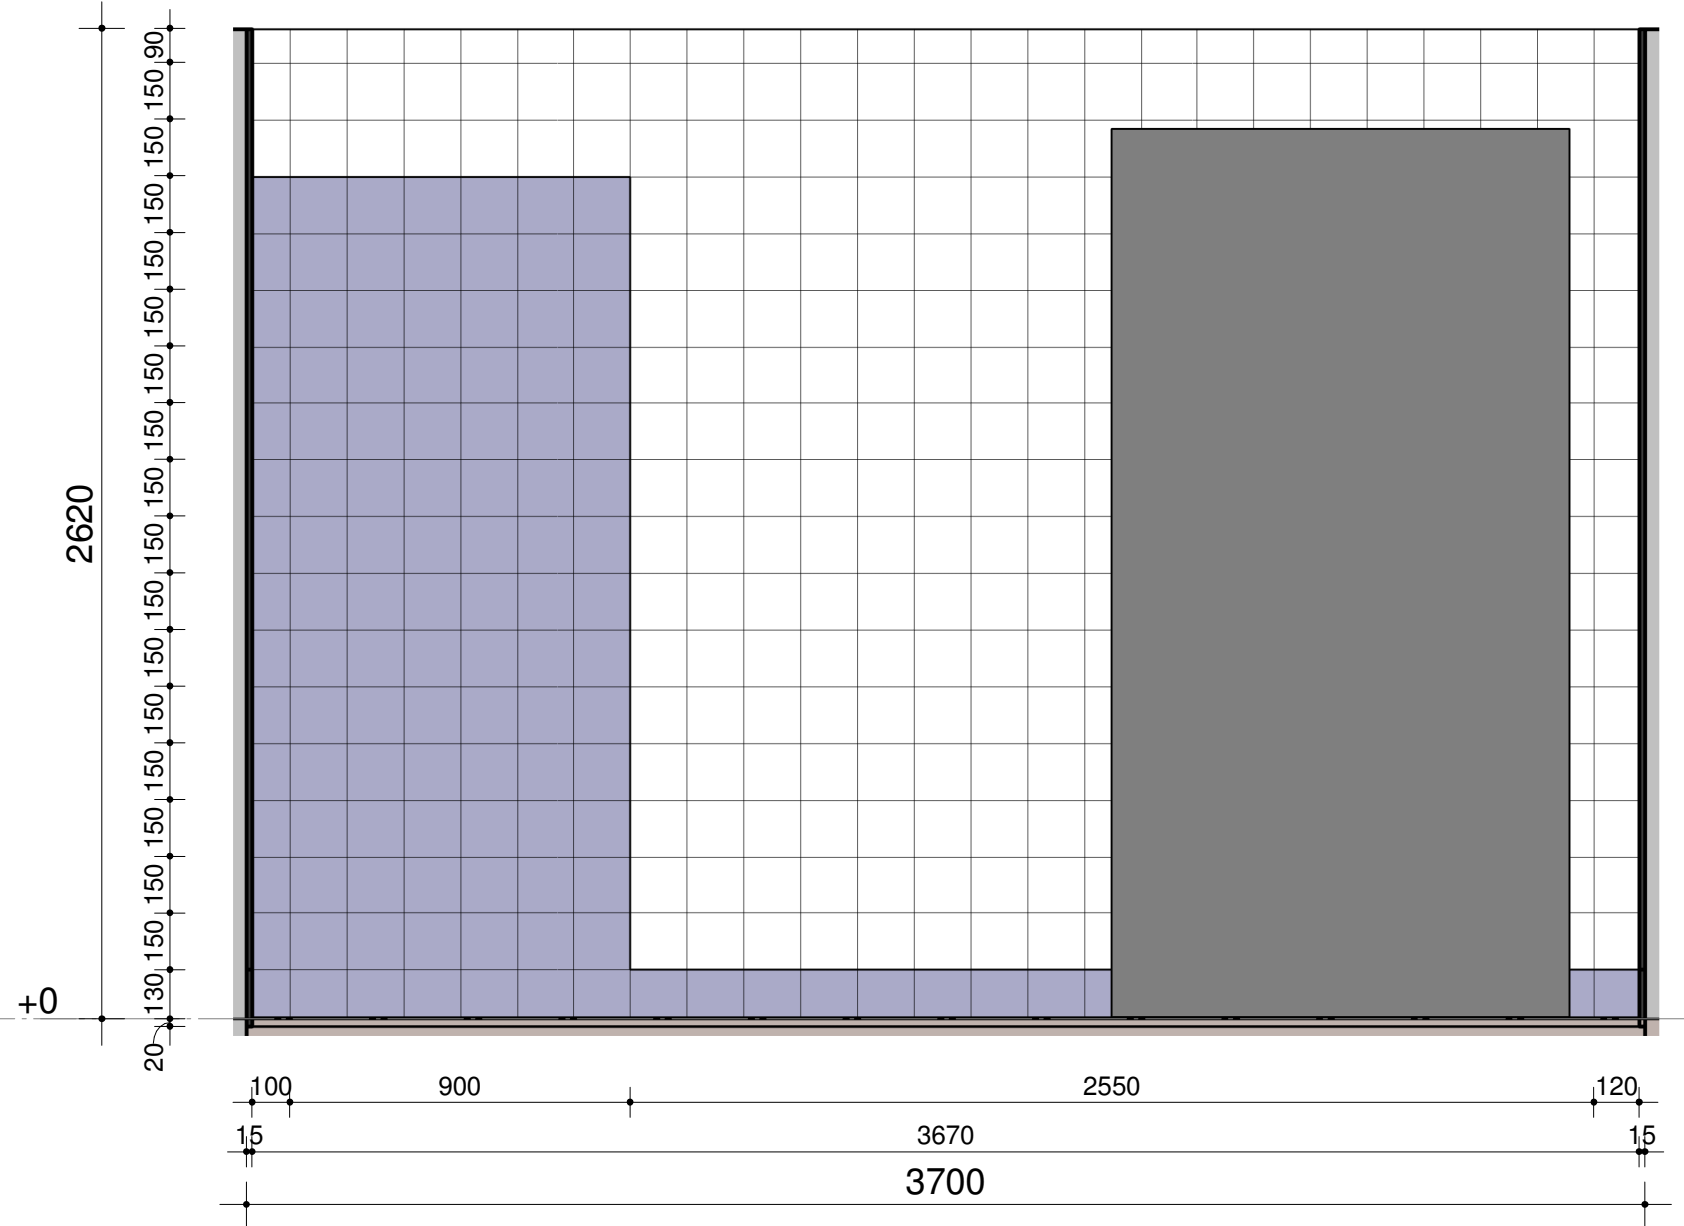


N3.09-D

[illegible]

Plattegrond N3.10	12-2-2015	1:20	27	
onderdeel	datum	schaal	wijziging	blad no


SATIJNplus Architecten

positie sanitair ter goedkeuring installateur

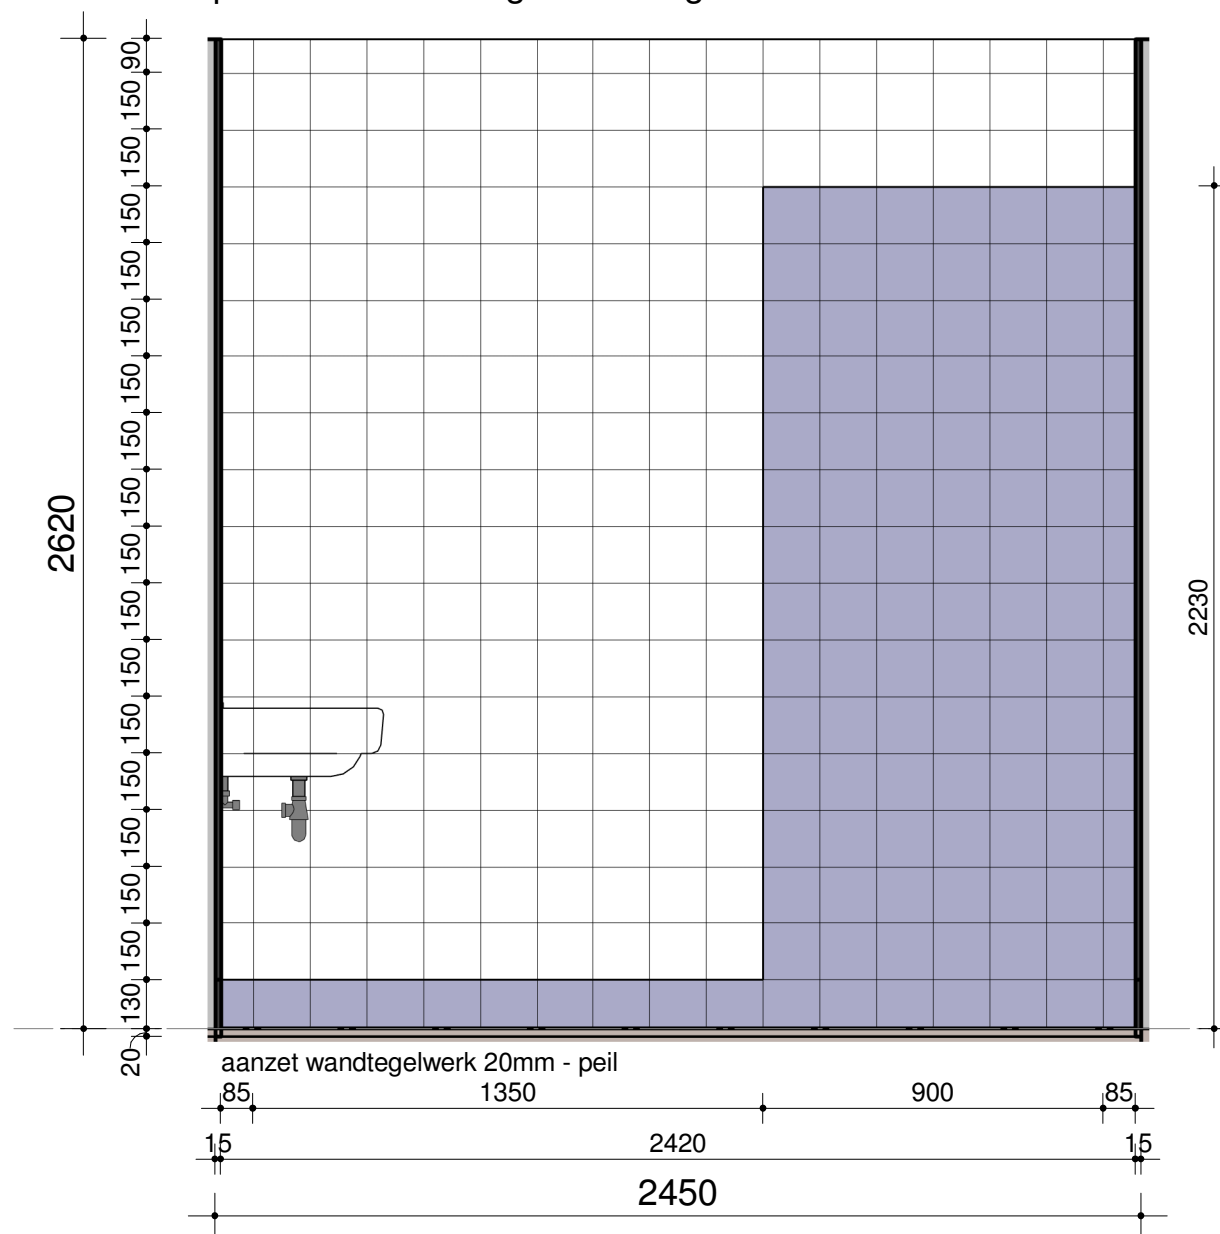

N3.10-A

positie sanitair ter goedkeuring installateur

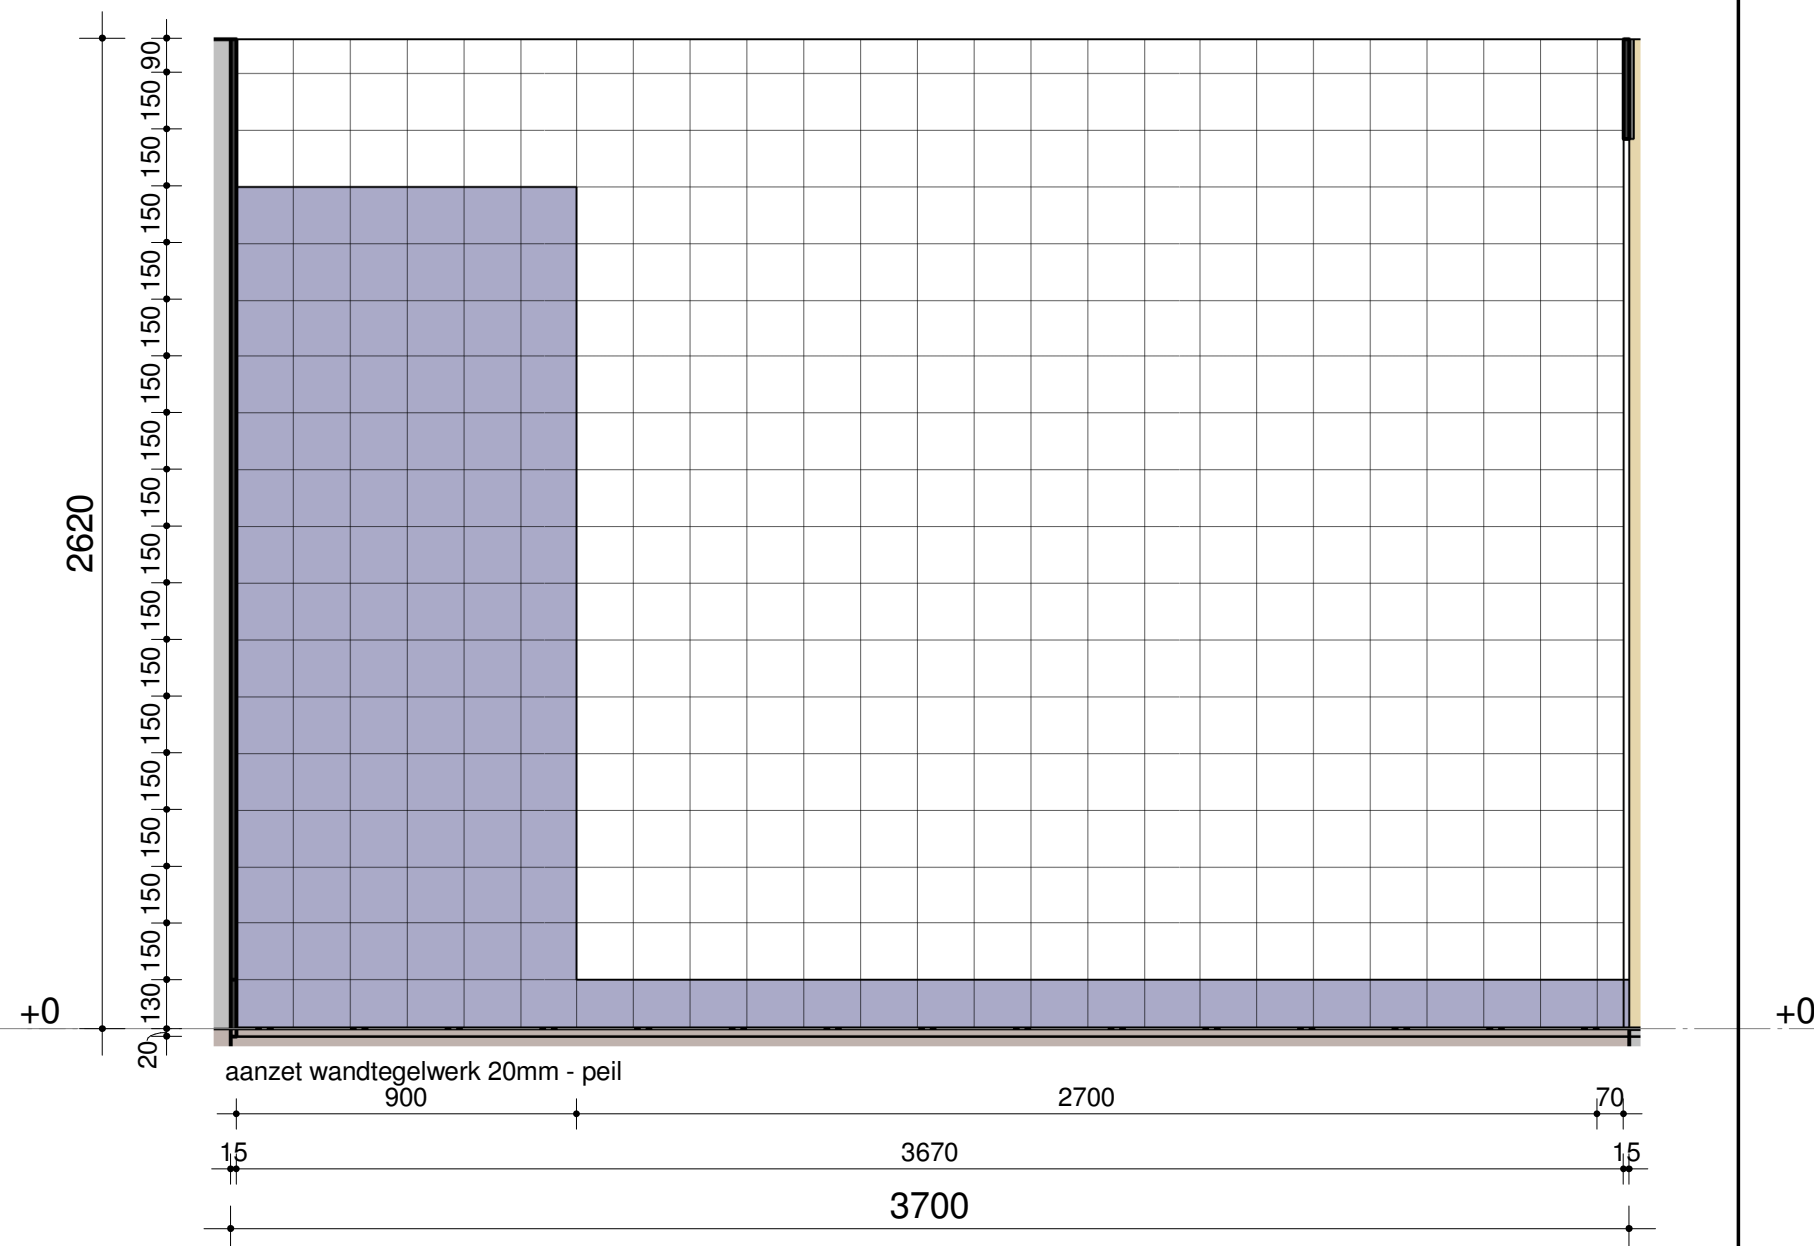

N3.10-B

[illegible]

N3.10-D

Architectural floor plan of a bathroom. The plan shows a toilet, a sink, and a shower area. Dimensions are provided in millimeters (mm) and centimeters (cm).

Overall Dimensions:


- Width: 3700 mm (370 cm)
- Depth: 2620 mm (262 cm)

Room Features and Dimensions:

- Toilet:** Located on the left side, with a width of 750 mm (75 cm).
- Sink:** Located on the right side, with a width of 750 mm (75 cm).
- Shower Area:** Located in the center, with a width of 1500 mm (150 cm) and a depth of 1060 mm (106 cm).
- Entrance:** Located on the left side, with a width of 70 mm (7 cm).
- Door:** Located on the right side, with a width of 1140 mm (114 cm).


Notes:

- aanzet wandtegels 20mm - peil (install wall tiles 20mm - level)
- +0 (level)

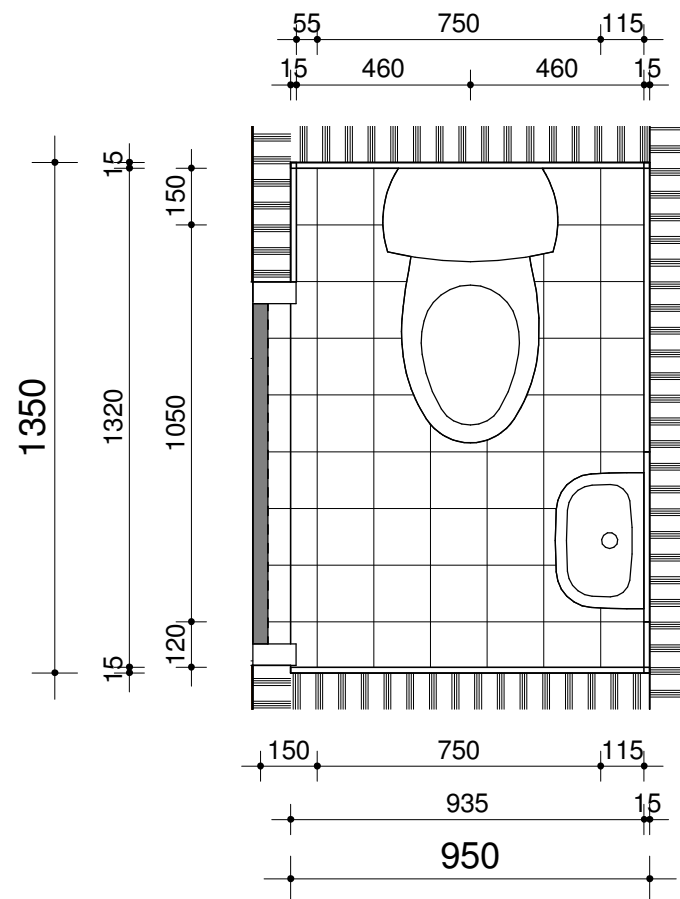


positie sanitair ter goedkeuring installateur


N3.13

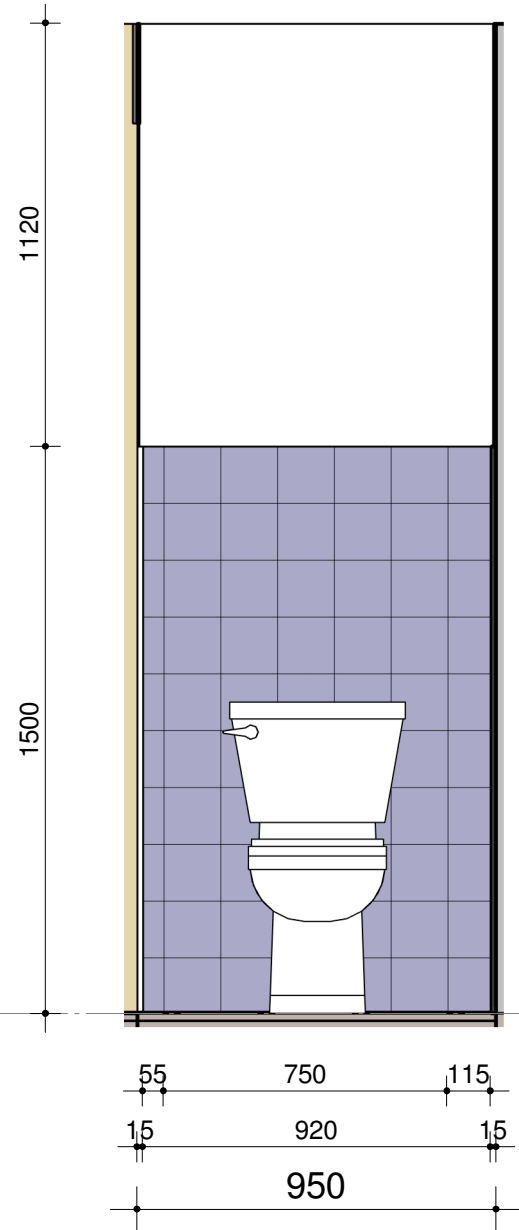


N3.13-A

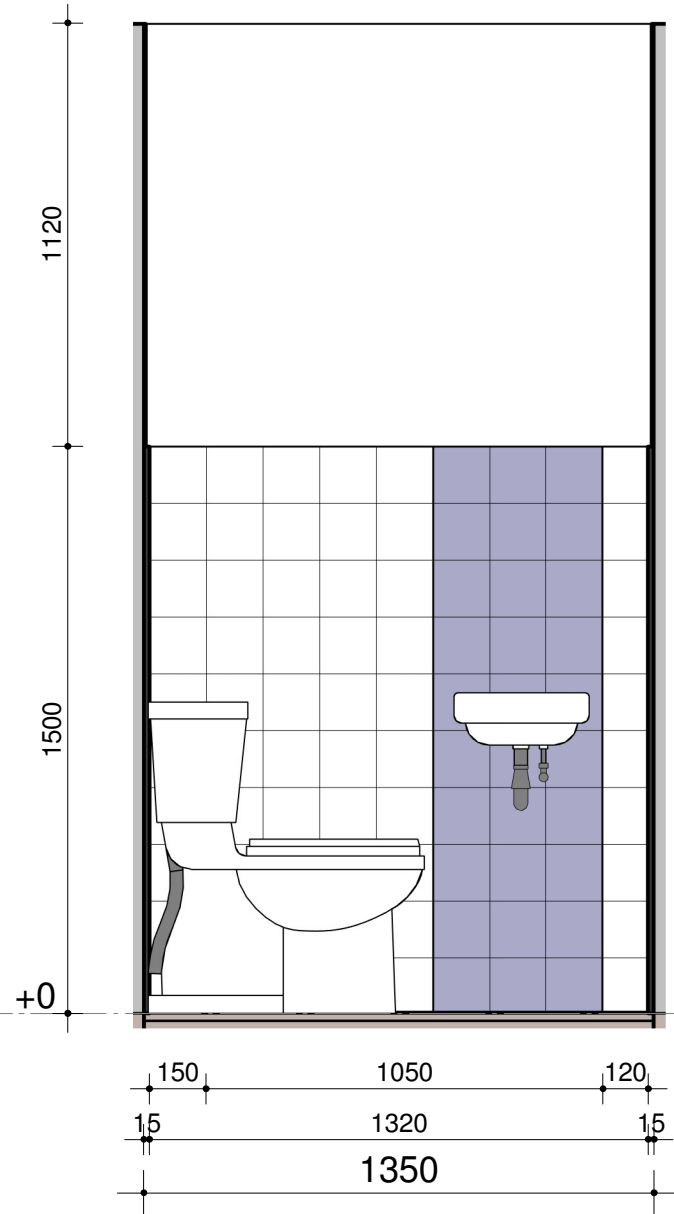


N3.13-B

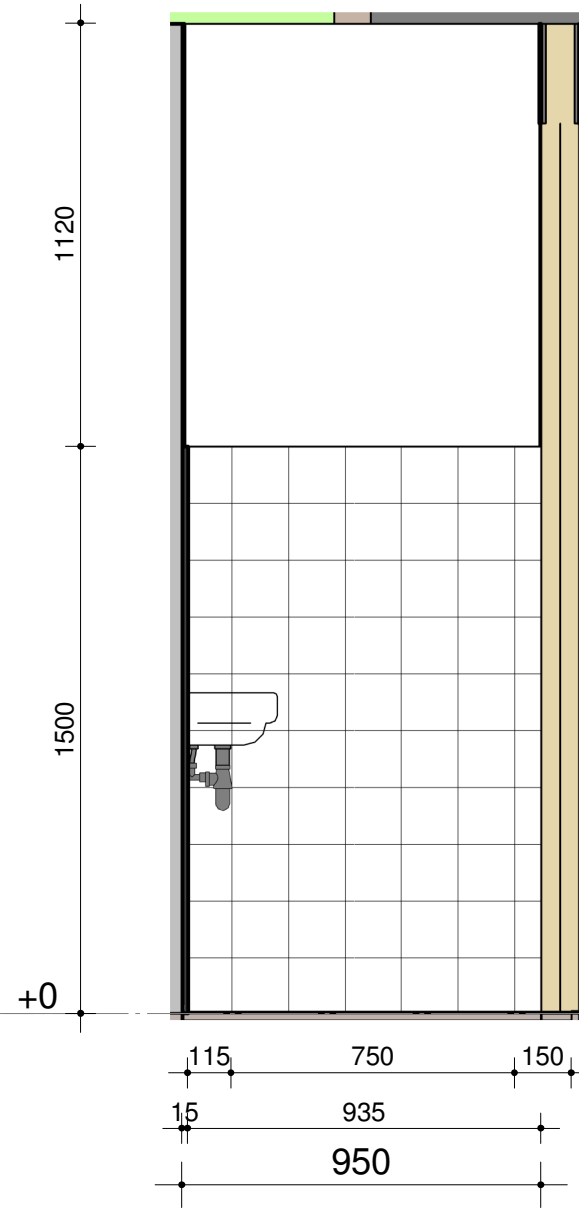


N3.13-C

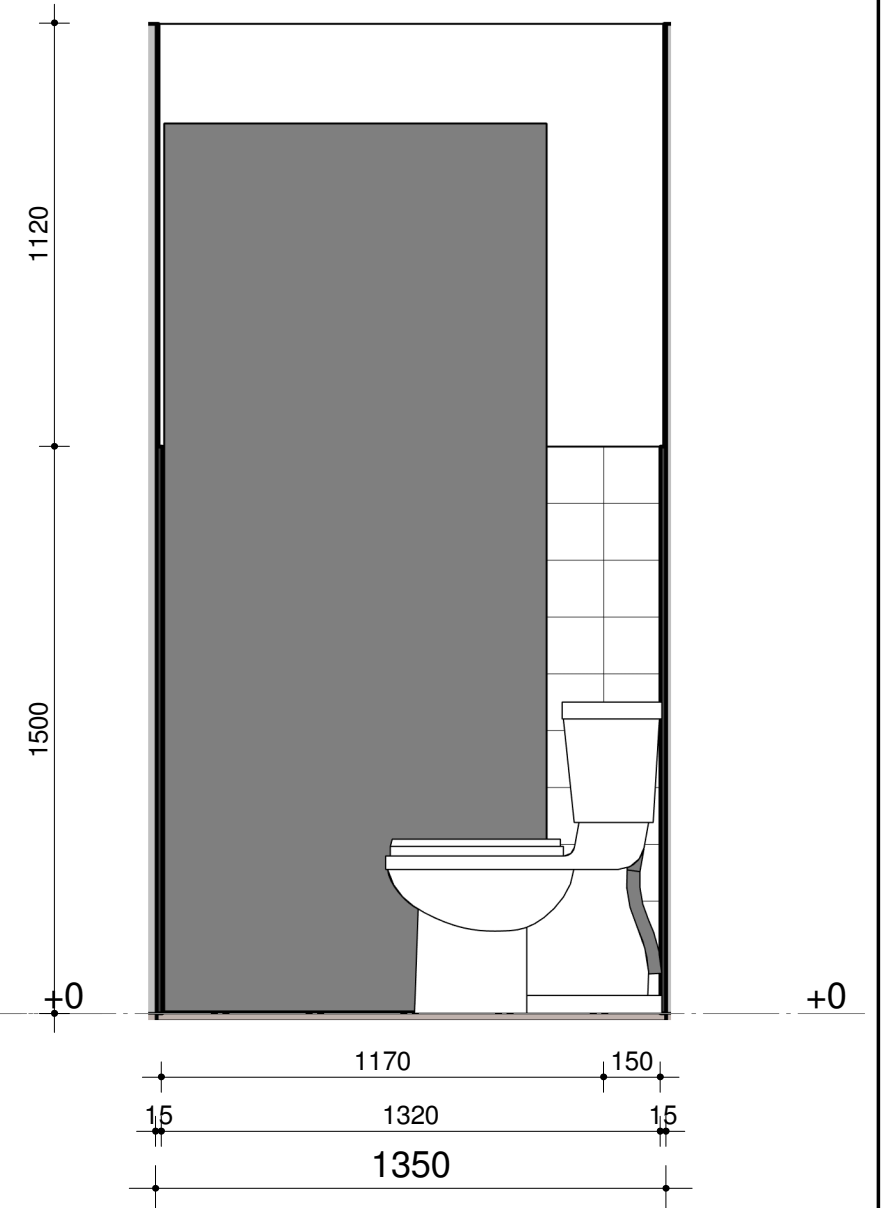


N3.13-D

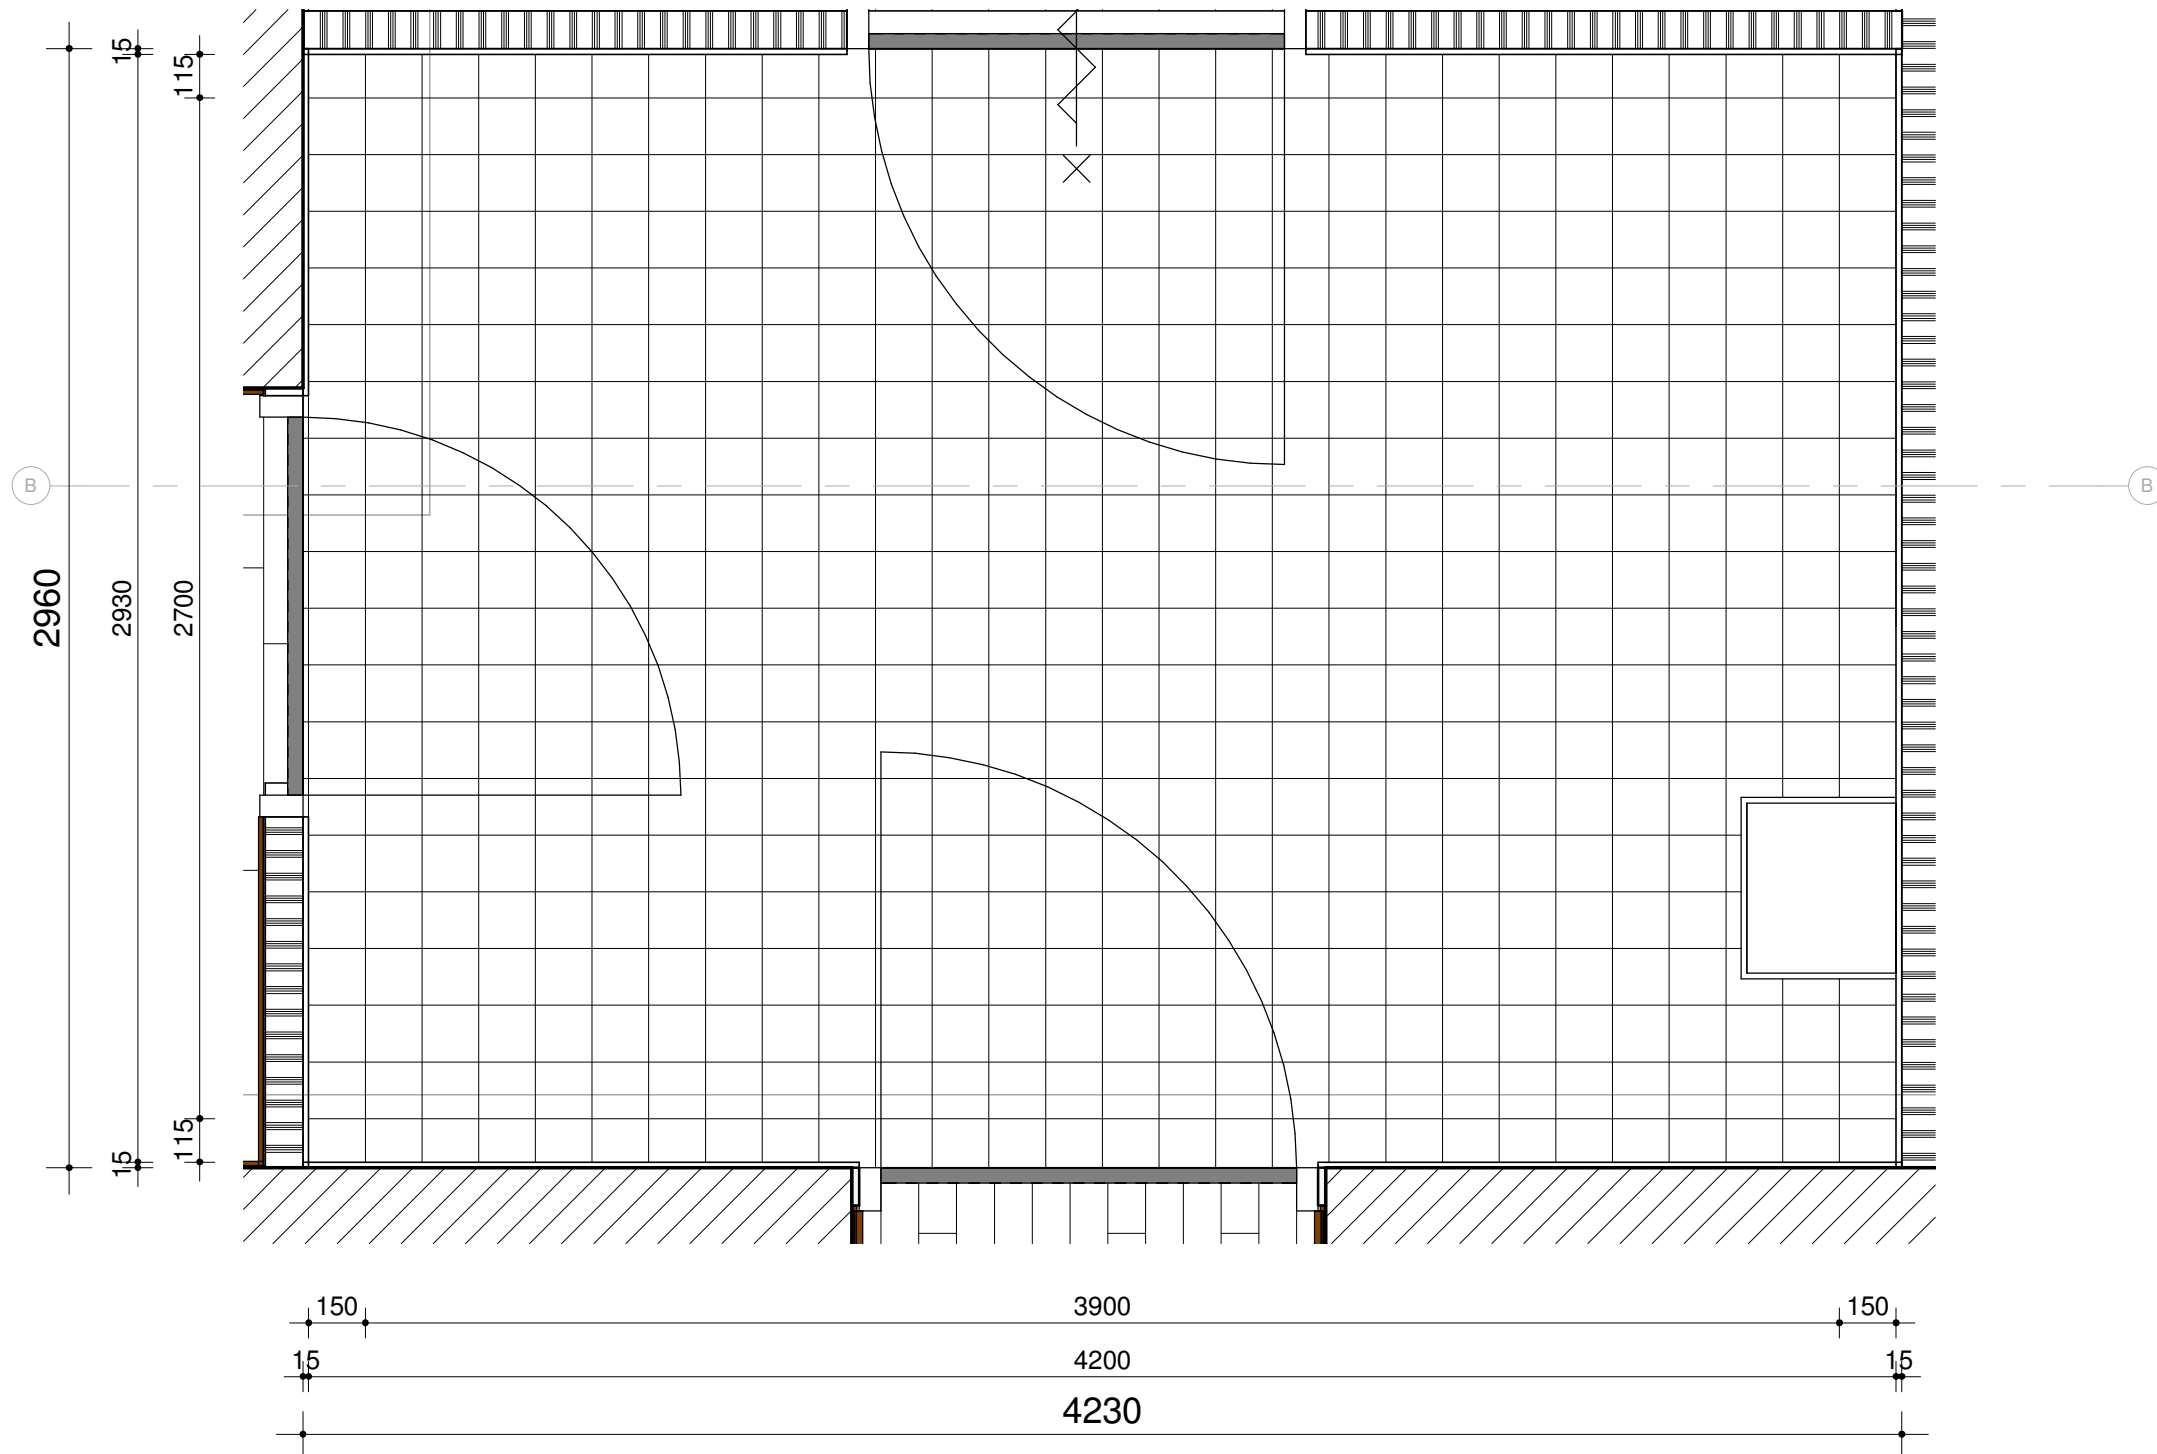


N3.18

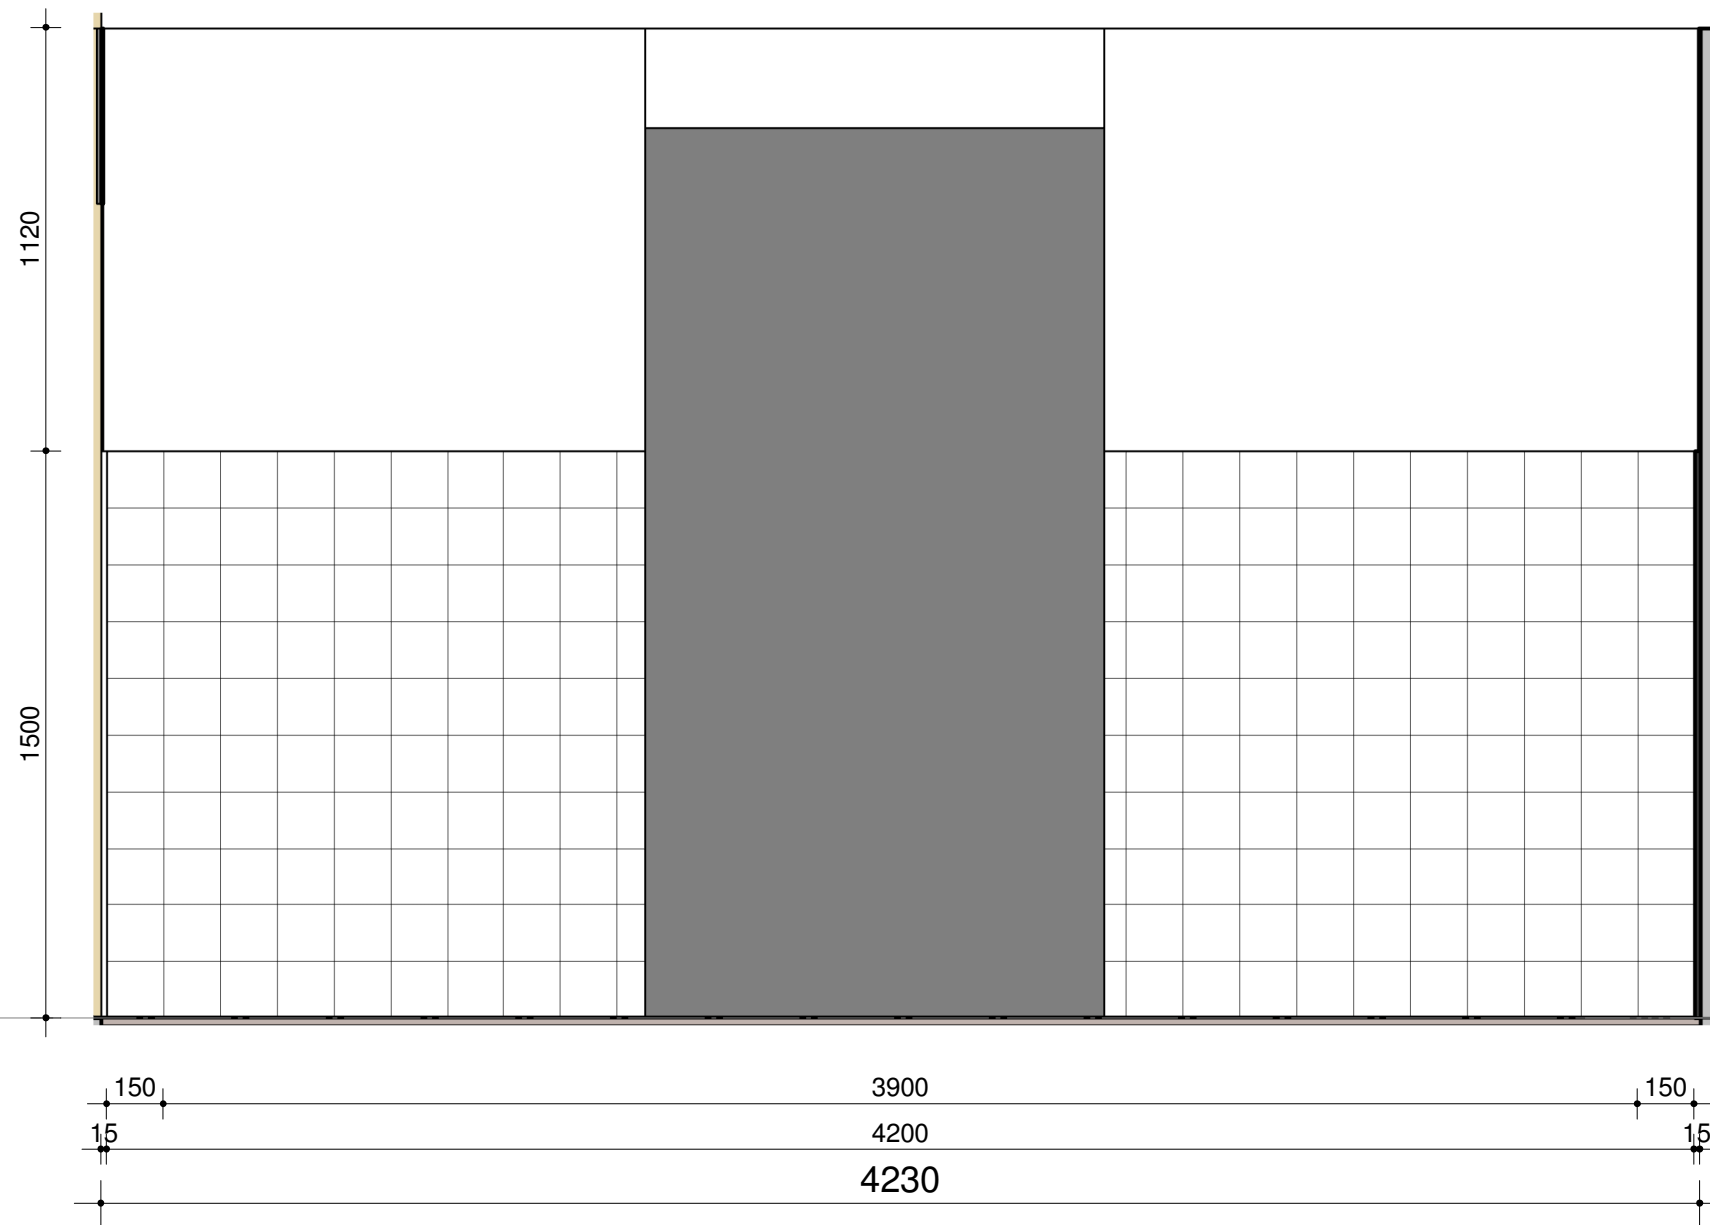

N3.18-A

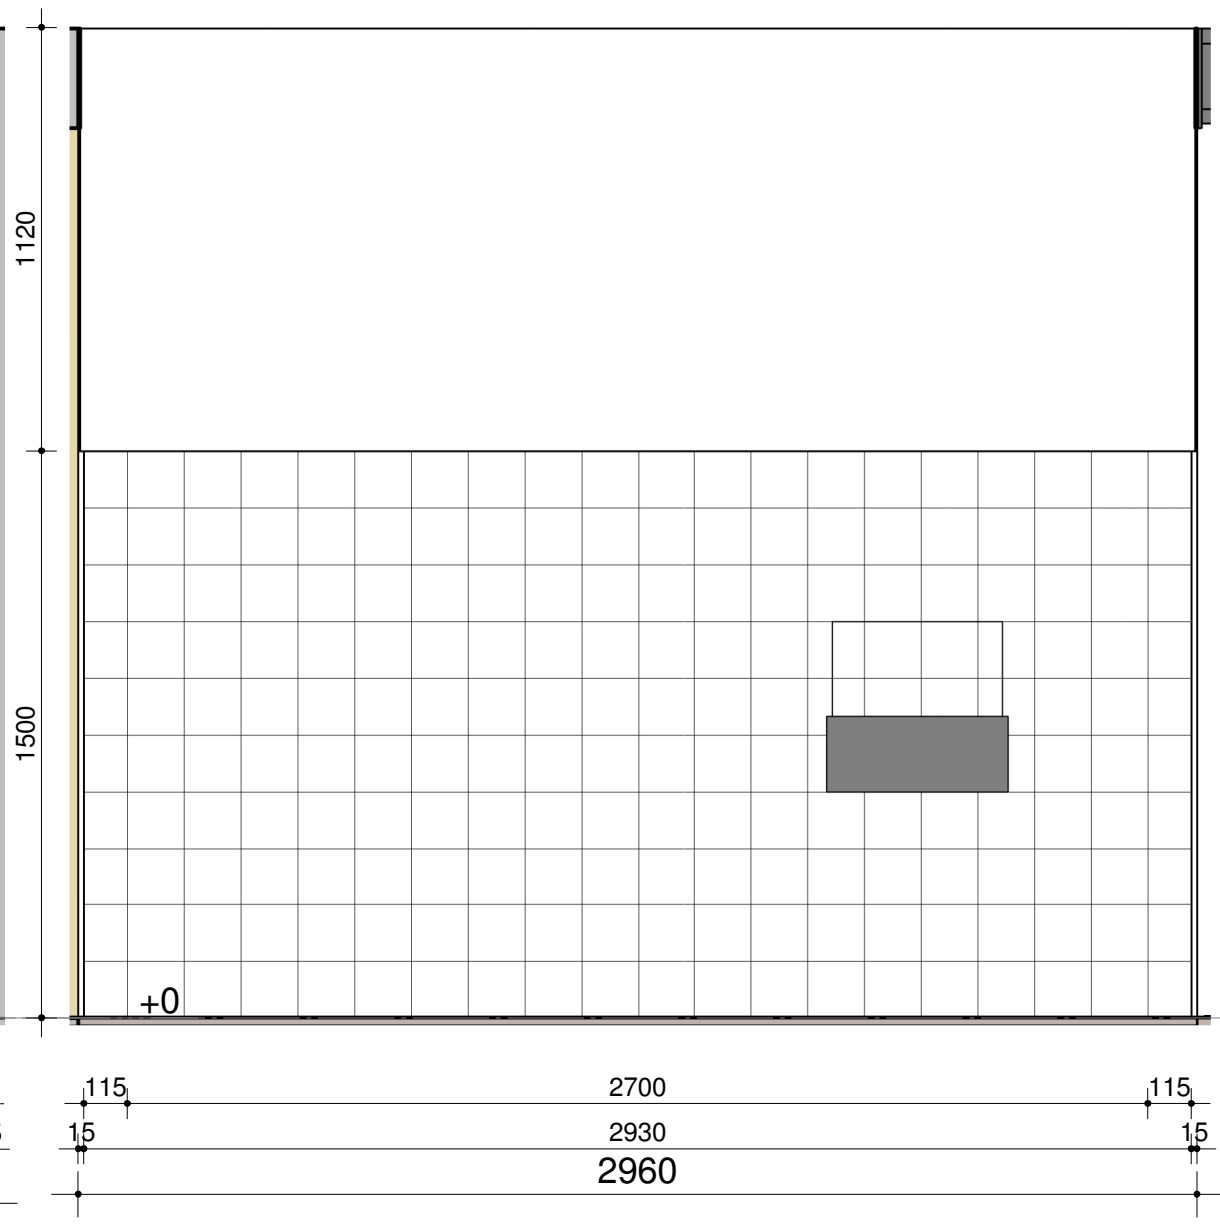


N3.18-B

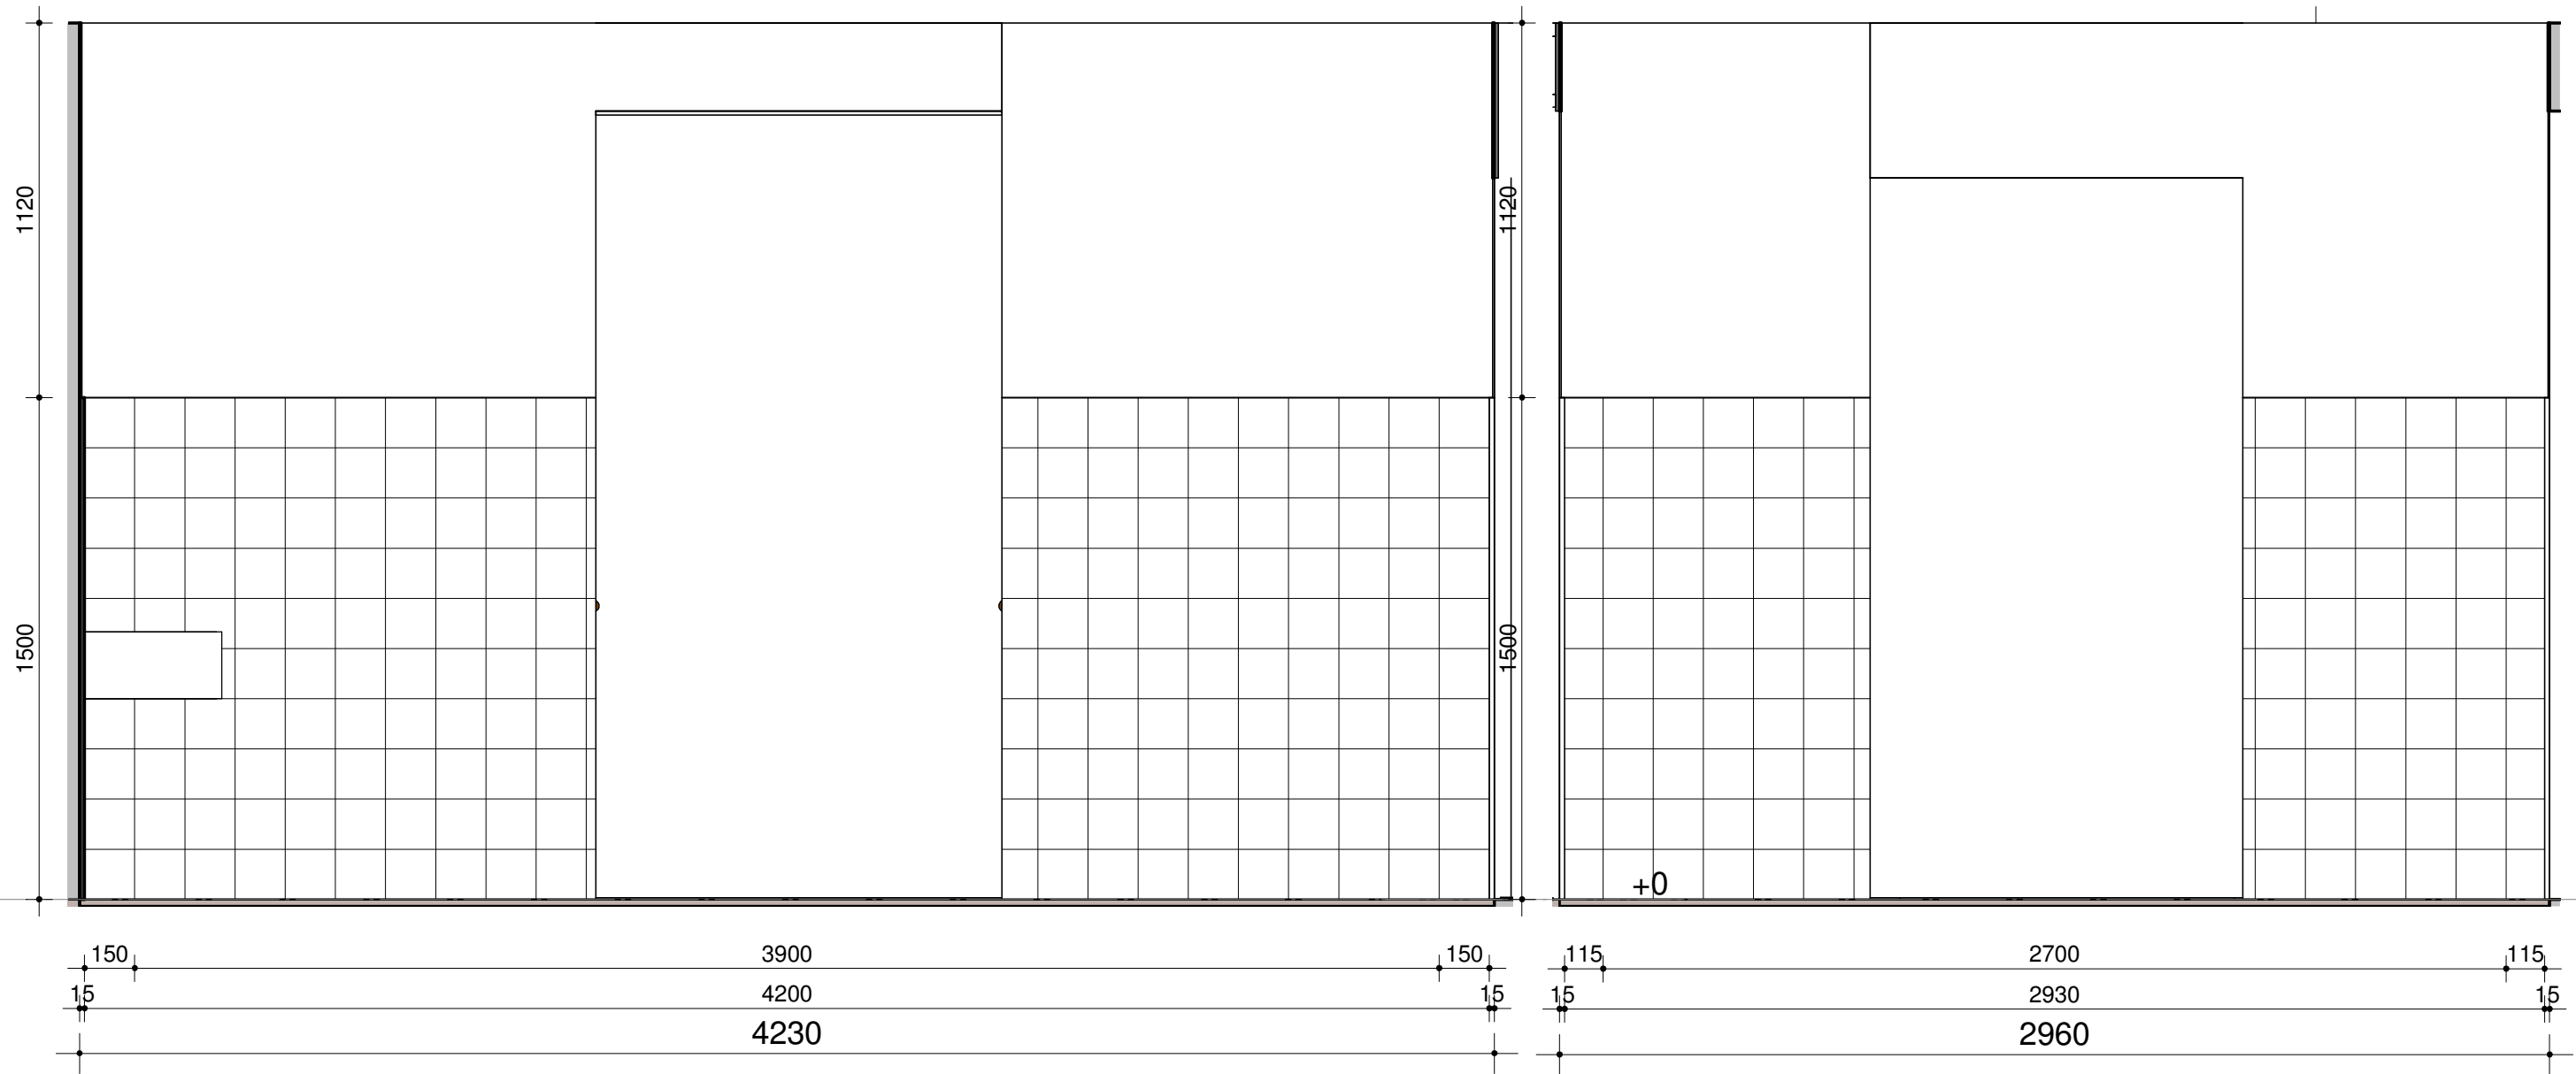

N3.18-C

N3.18-D

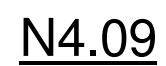

[illegible]

N4.09-B

Architectural elevation drawing of a wall section. The drawing is overlaid on a grid. The overall width is 3700 and the overall height is 2620. The wall features a large grey rectangular area on the left, a large orange rectangular area on the right, and a base layer of orange material. Dimensions are provided for the overall size, individual wall sections, and base layers. A label 'aanzet wandtegels 20mm - peil' is located at the bottom left.


Dimension	Value
Overall Width	3700
Overall Height	2620
Grey Wall Width	2700
Orange Wall Width	900
Base Layer Width (Left)	15
Base Layer Width (Right)	15
Base Layer Height	200
Grey Wall Height	2230
Orange Wall Height	390

aanzet wandtegels 20mm - peil

Technical drawing showing the layout of a wall and floor tile installation. The wall is 2620mm high and 2470mm wide. The floor is 2500mm wide. The wall has a 900mm wide section of 20mm tiles. The floor has a 1500mm wide section of 20mm tiles. A sink is shown on the right wall.


Architectural floor plan of a bathroom with a grid overlay. The plan shows a sink, toilet, and shower area. Dimensions are provided in millimeters. The total width is 3700mm and the total depth is 2620mm. The shower area is 1140mm wide and 2230mm deep. The sink is 750mm wide and 150mm deep. The toilet is 750mm wide and 150mm deep. The shower area is 1140mm wide and 2230mm deep. The shower area is 1140mm wide and 2230mm deep.

N4.09-D

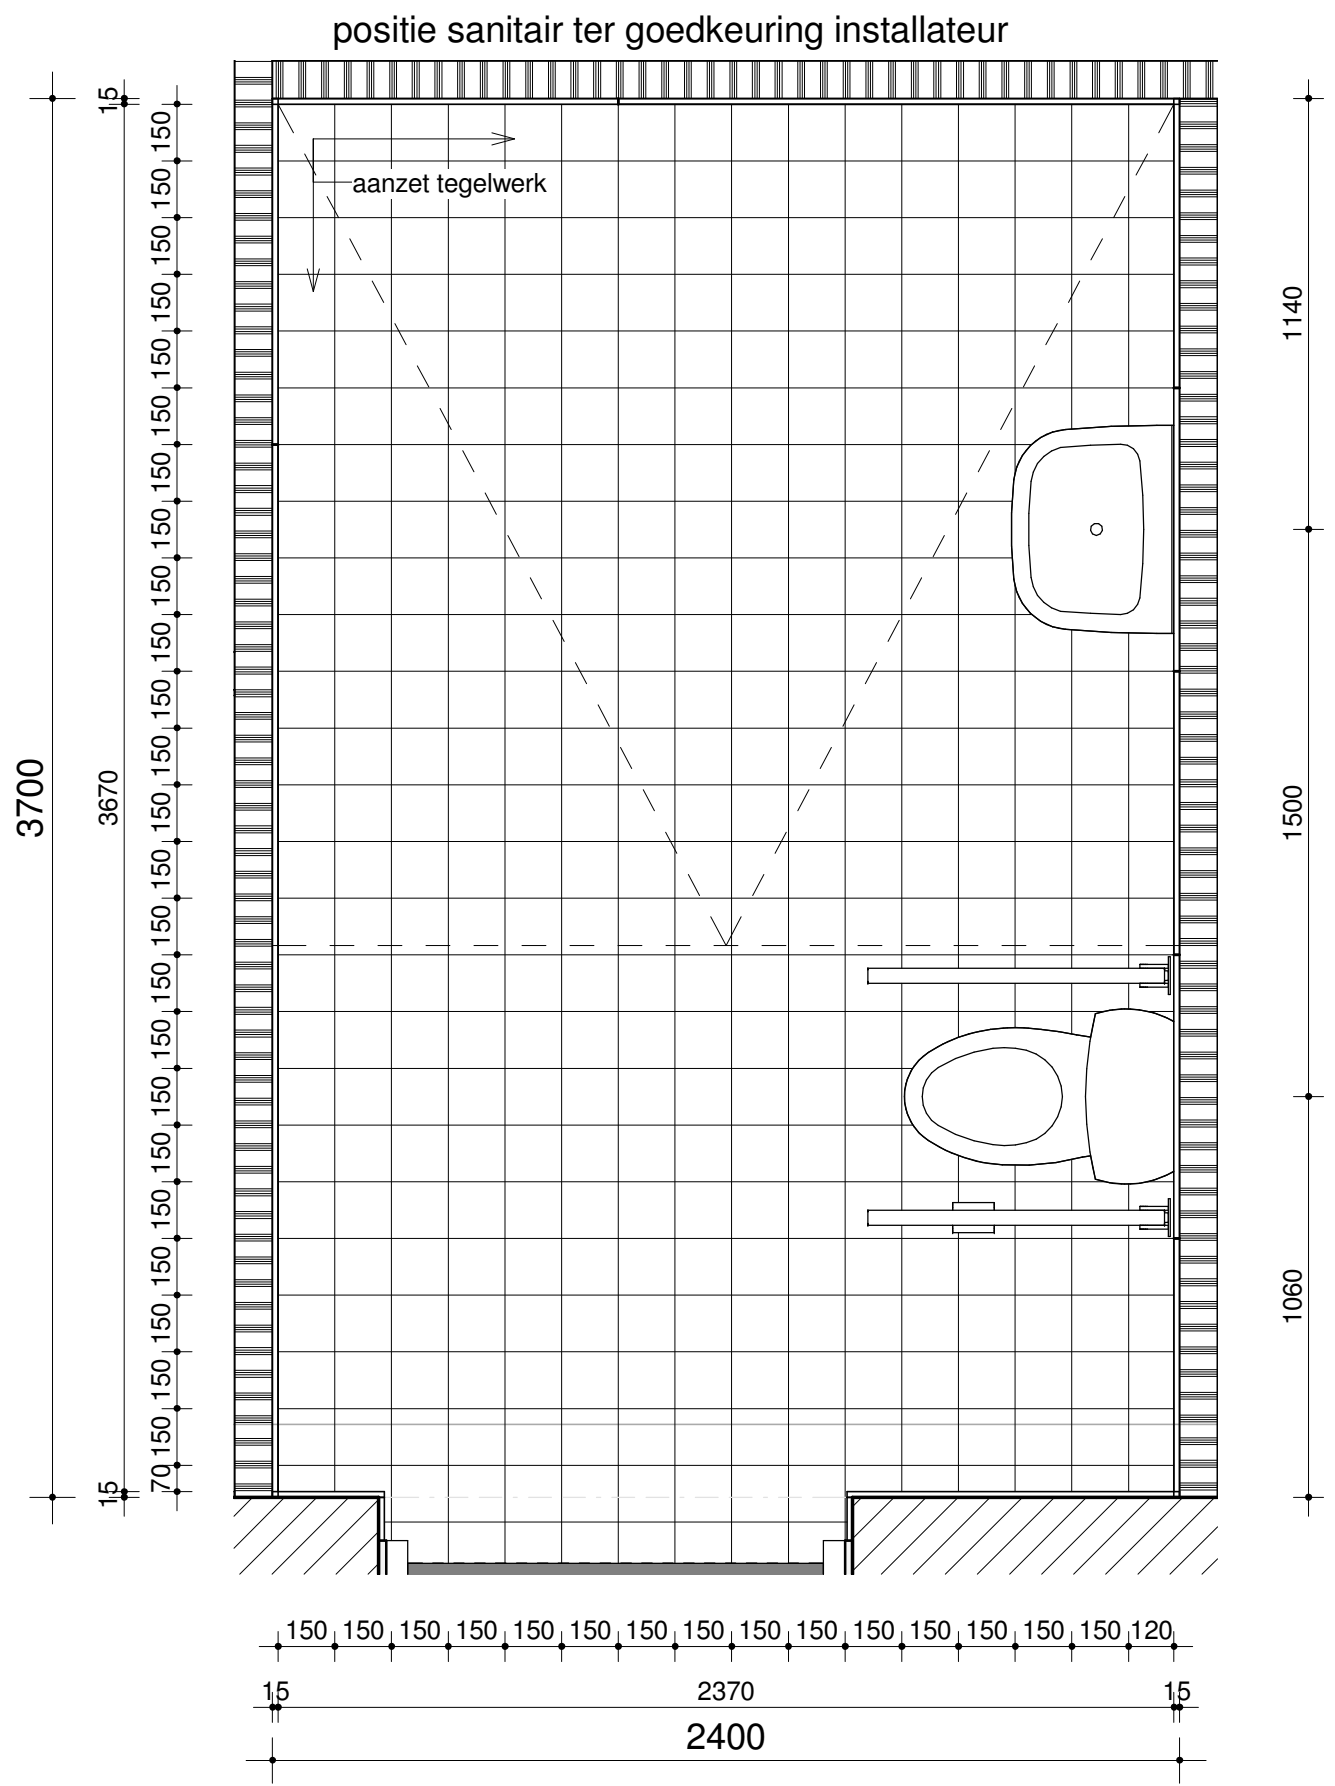


N4.10

positie sanitair ter goedkeuring installateur

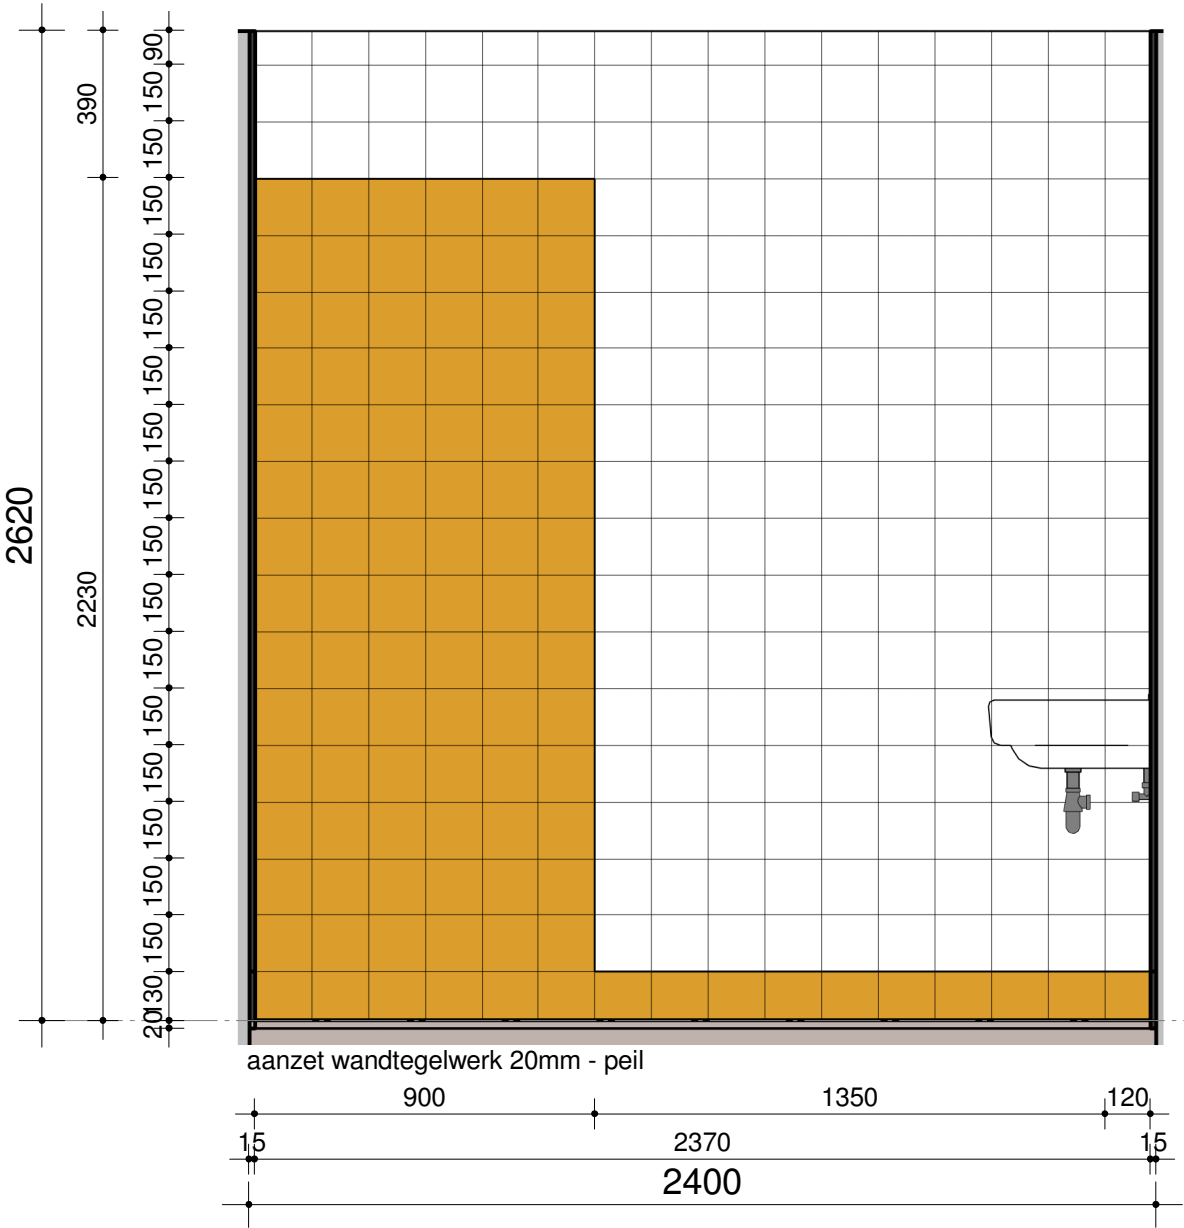

positie sanitair ter goedkeuring installateur

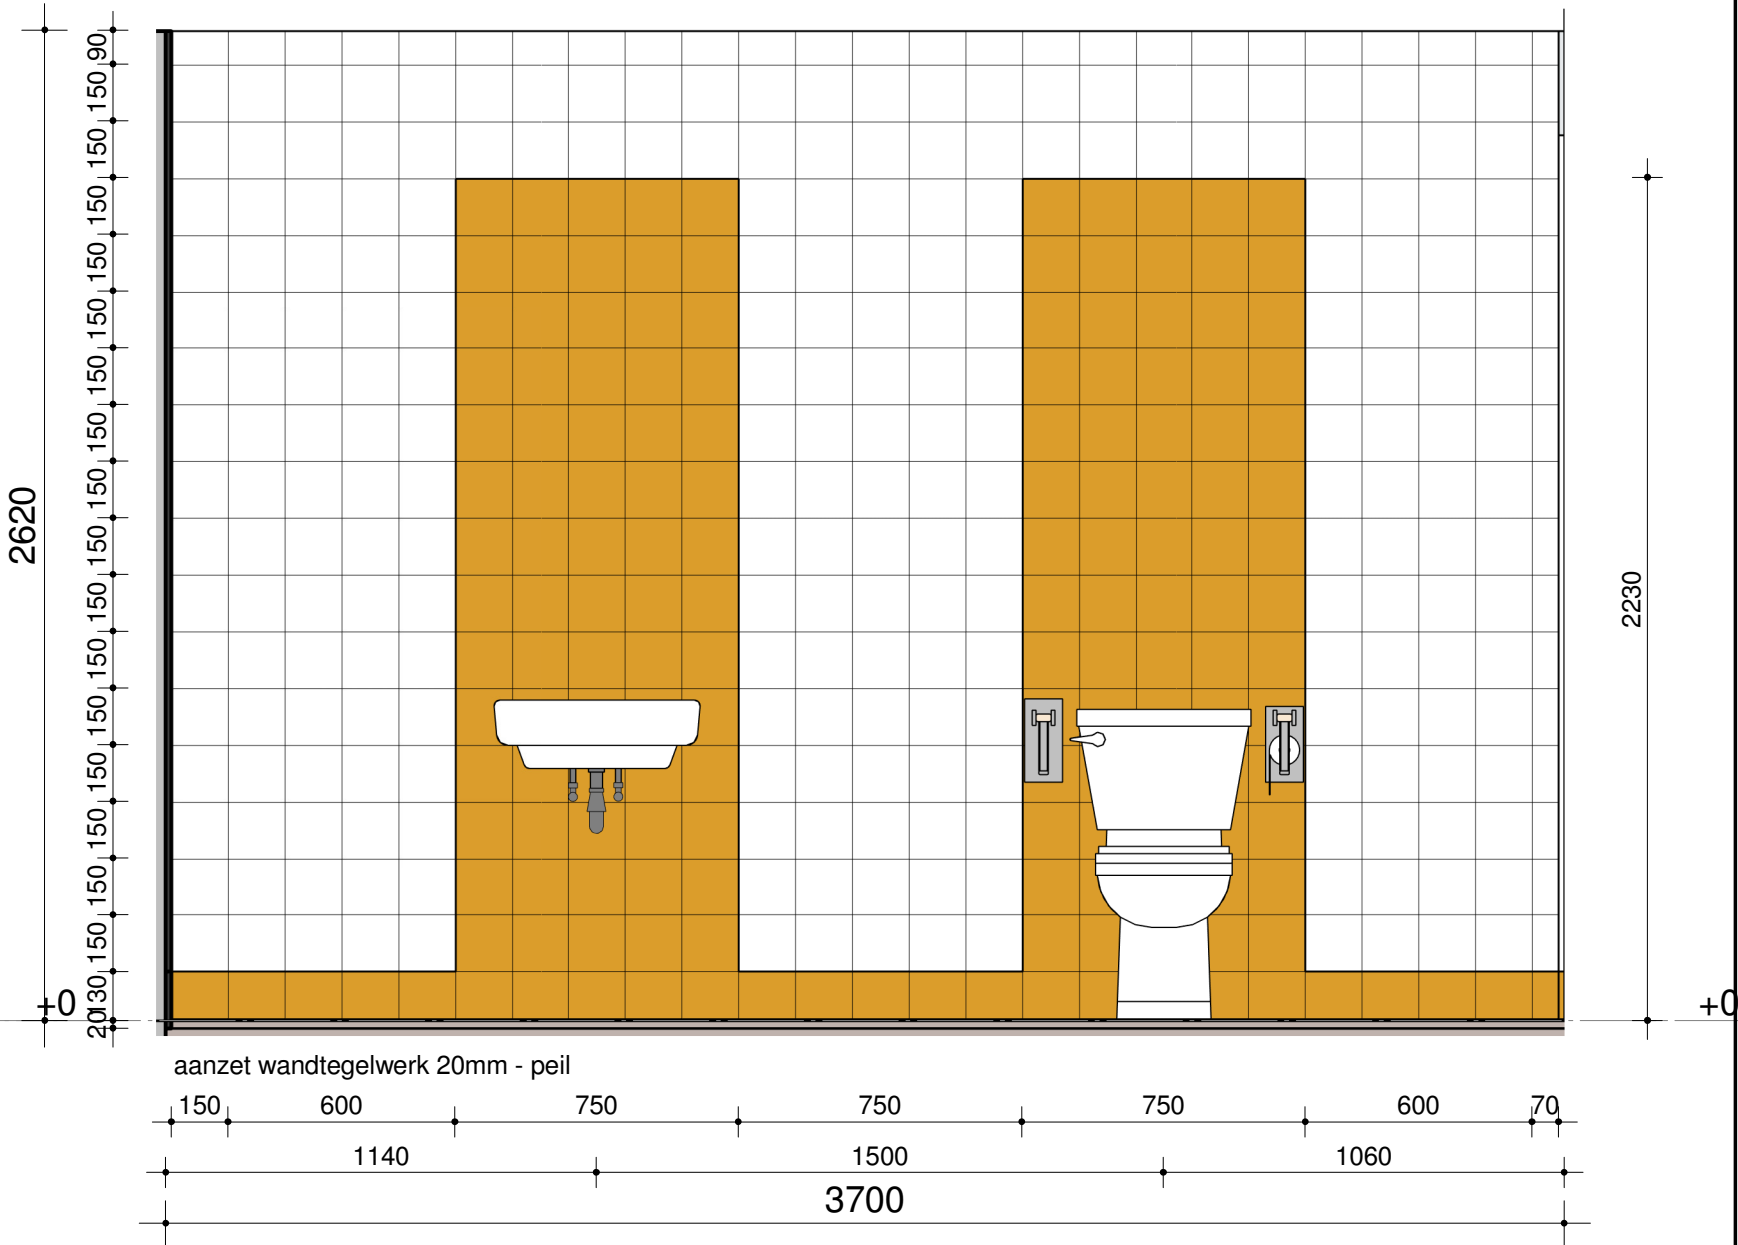

N4.10-A

N4.10-B

Technical drawing showing the layout of a toilet and shower area. The drawing includes a toilet, a shower pan, and a shower pan extension. Dimensions are provided in millimeters (mm).

Vertical Dimensions (Left Side):

- 2030 (Total height)
- 150 (Repeating unit for height)
- 90 (Total height)

Horizontal Dimensions (Bottom):

- 120 (Toilet pan width)
- 2100 (Shower pan width)
- 150 (Shower pan extension width)
- 2370 (Total width)
- 2400 (Total width)

Labels:


- aanzet wandtegels 20mm - peil (20mm wall tiles - level)

N4.10-D

Technical drawing of a wall cross-section. The drawing shows a wall with a base layer of 20mm peil (floor) and a main wall structure. The wall is composed of a base layer (20mm peil) and a main wall structure. The wall is shown in a cross-section view, with dimensions and materials indicated.


Dimensions and Materials:

- Base layer: 20mm peil (floor)
- Wall structure: 2700mm wide, 3670mm high, 900mm thick.
- Base layer thickness: 15mm.
- Wall thickness: 15mm.
- Wall material: aanzet wandtegelwerk 20mm - peil.

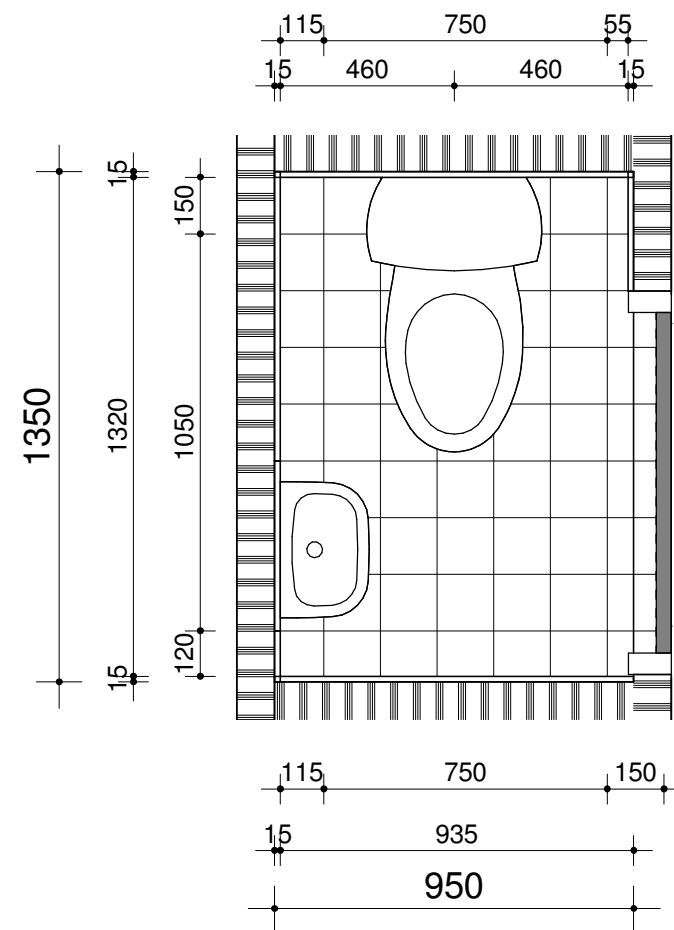


positie sanitair ter goedkeuring installateur


N4.17

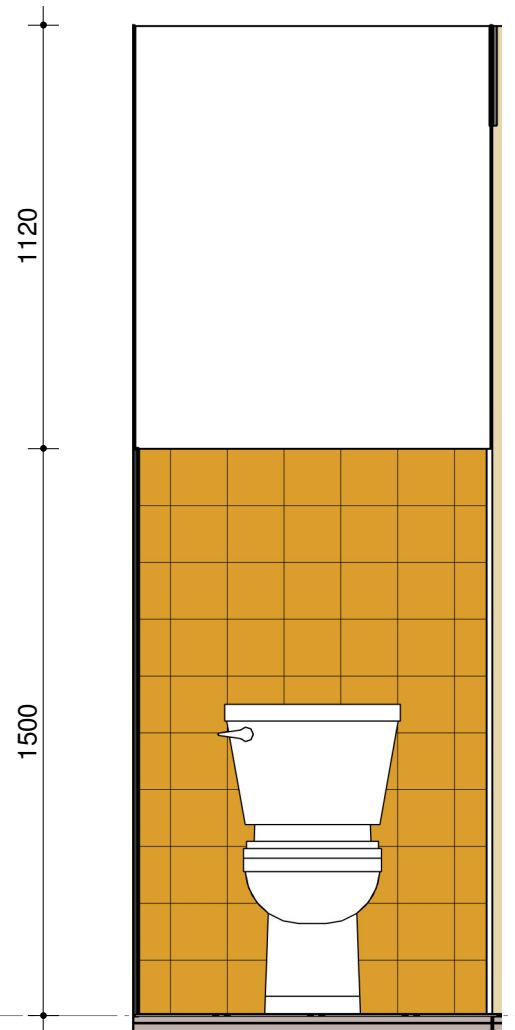


N4.17-A

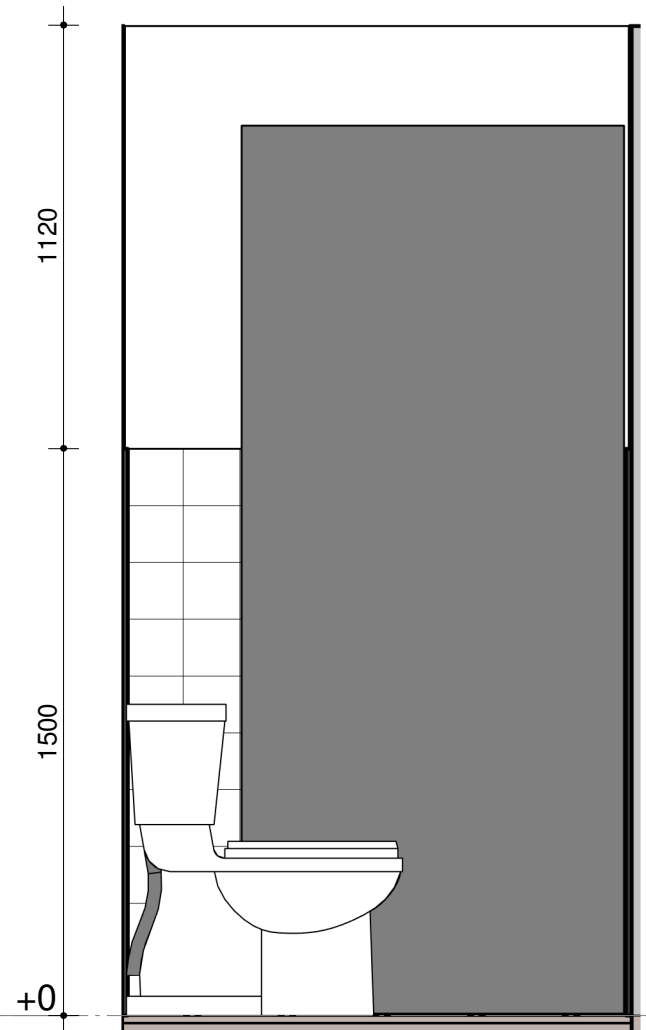

N4.17-B

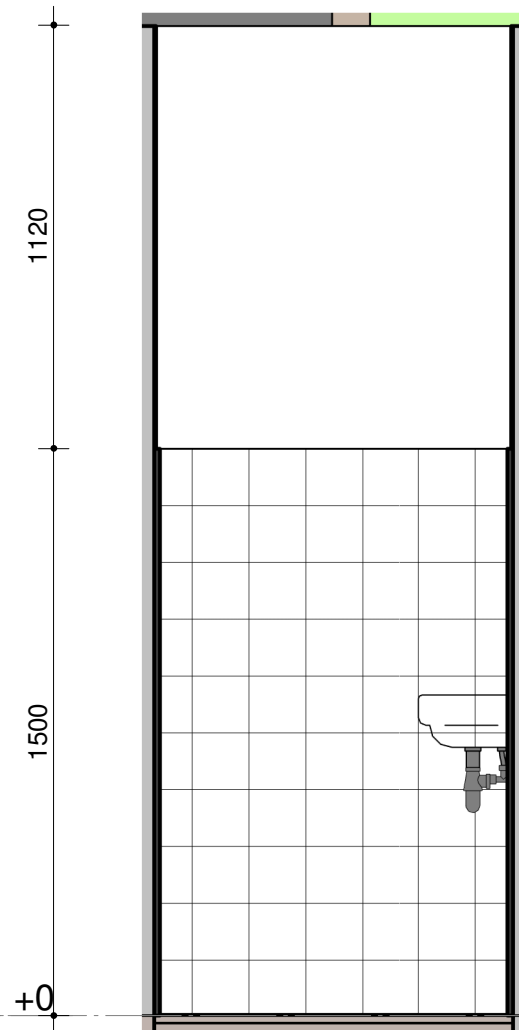


N4.17-C

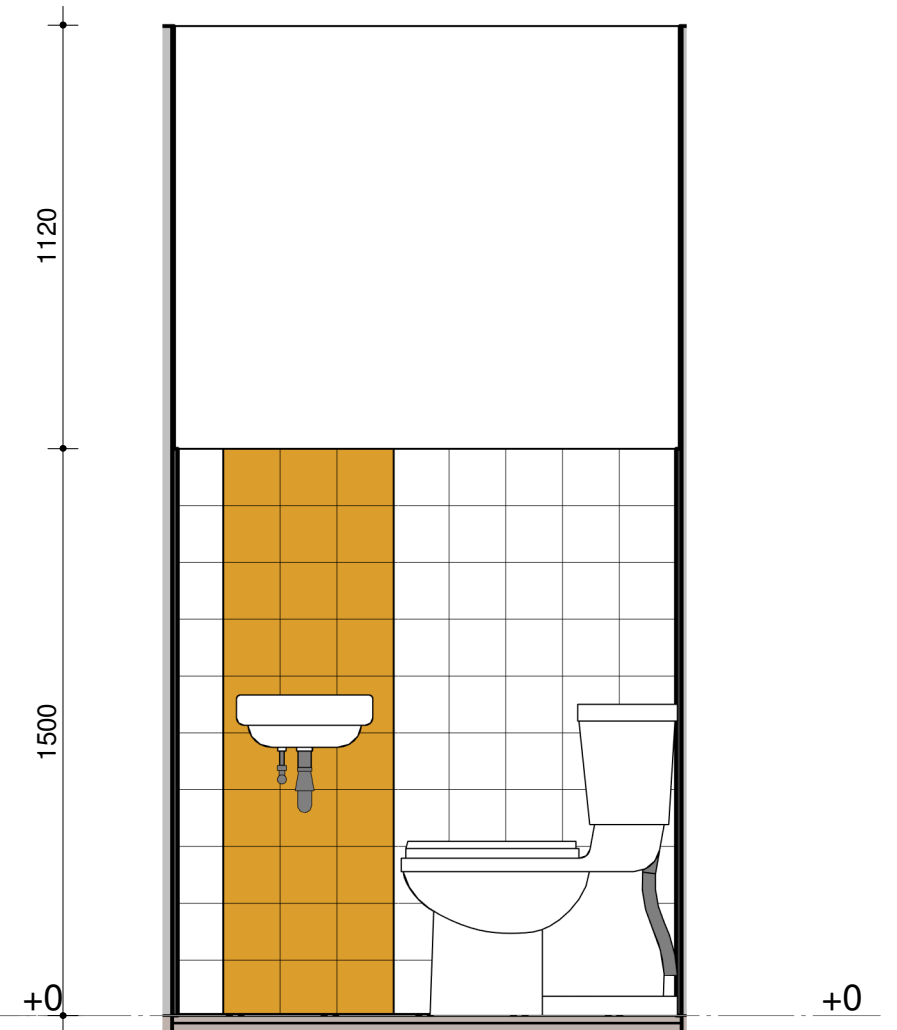

N4.17-D

positie sanitair ter goedkeuring installateur

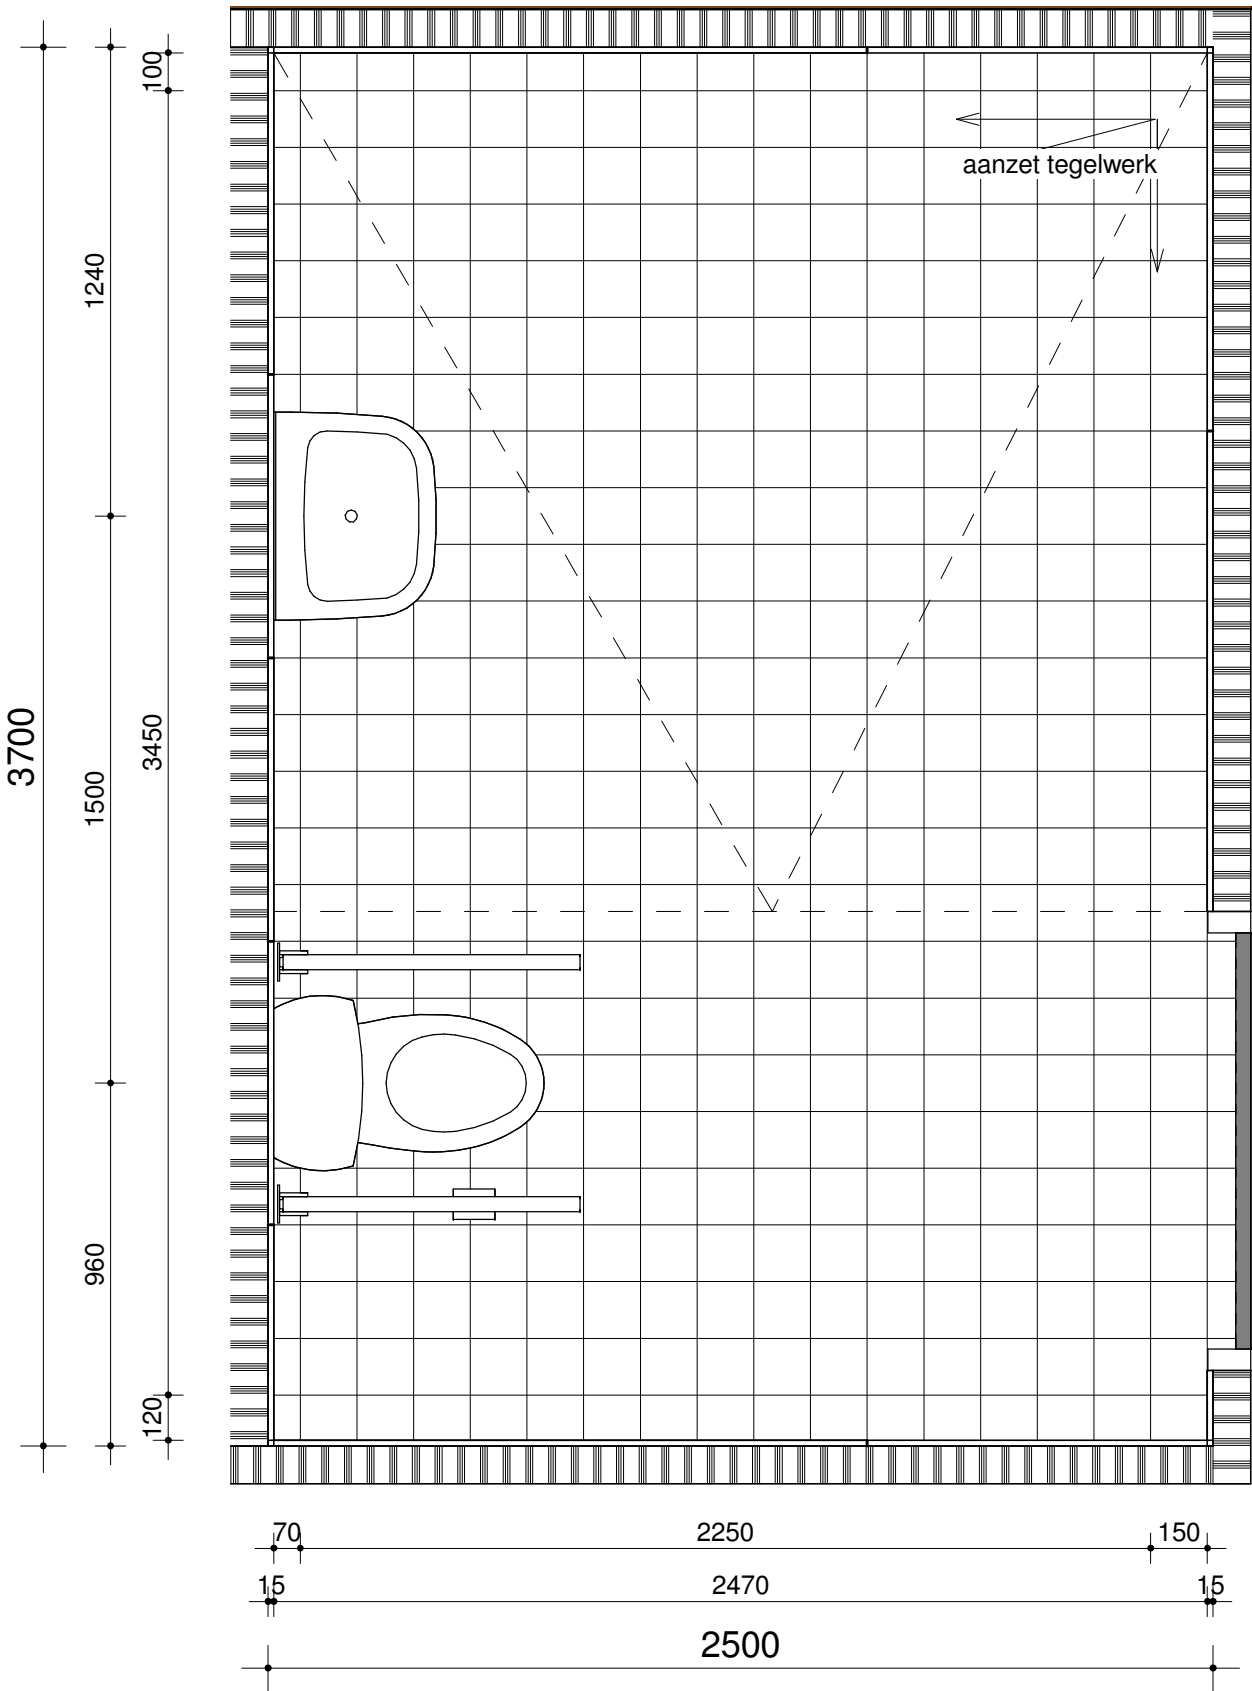


N5.10

[illegible]

Architectural elevation drawing of a wall section. The drawing is overlaid on a grid. The vertical axis on the left is labeled with '5' and a series of '150' values, indicating a height of 7500mm. The horizontal axis at the bottom is labeled with dimensions: 15, 100, 900, 3670, 2550, 120, and 15. The total width is 3700. The wall features a light blue tiled section on the left (900mm wide) and a dark grey section on the right (2550mm wide). A small light blue section is visible at the bottom right corner. The drawing is titled 'aanzet wandtegelwerk 20mm - peil'.


Wanduitslagen N5.10	12-2-2015	1:20	44
onderdeel	datum	schaal	wijziging
SATIJNplus Architecten			

positie sanitair ter goedkeuring installateur

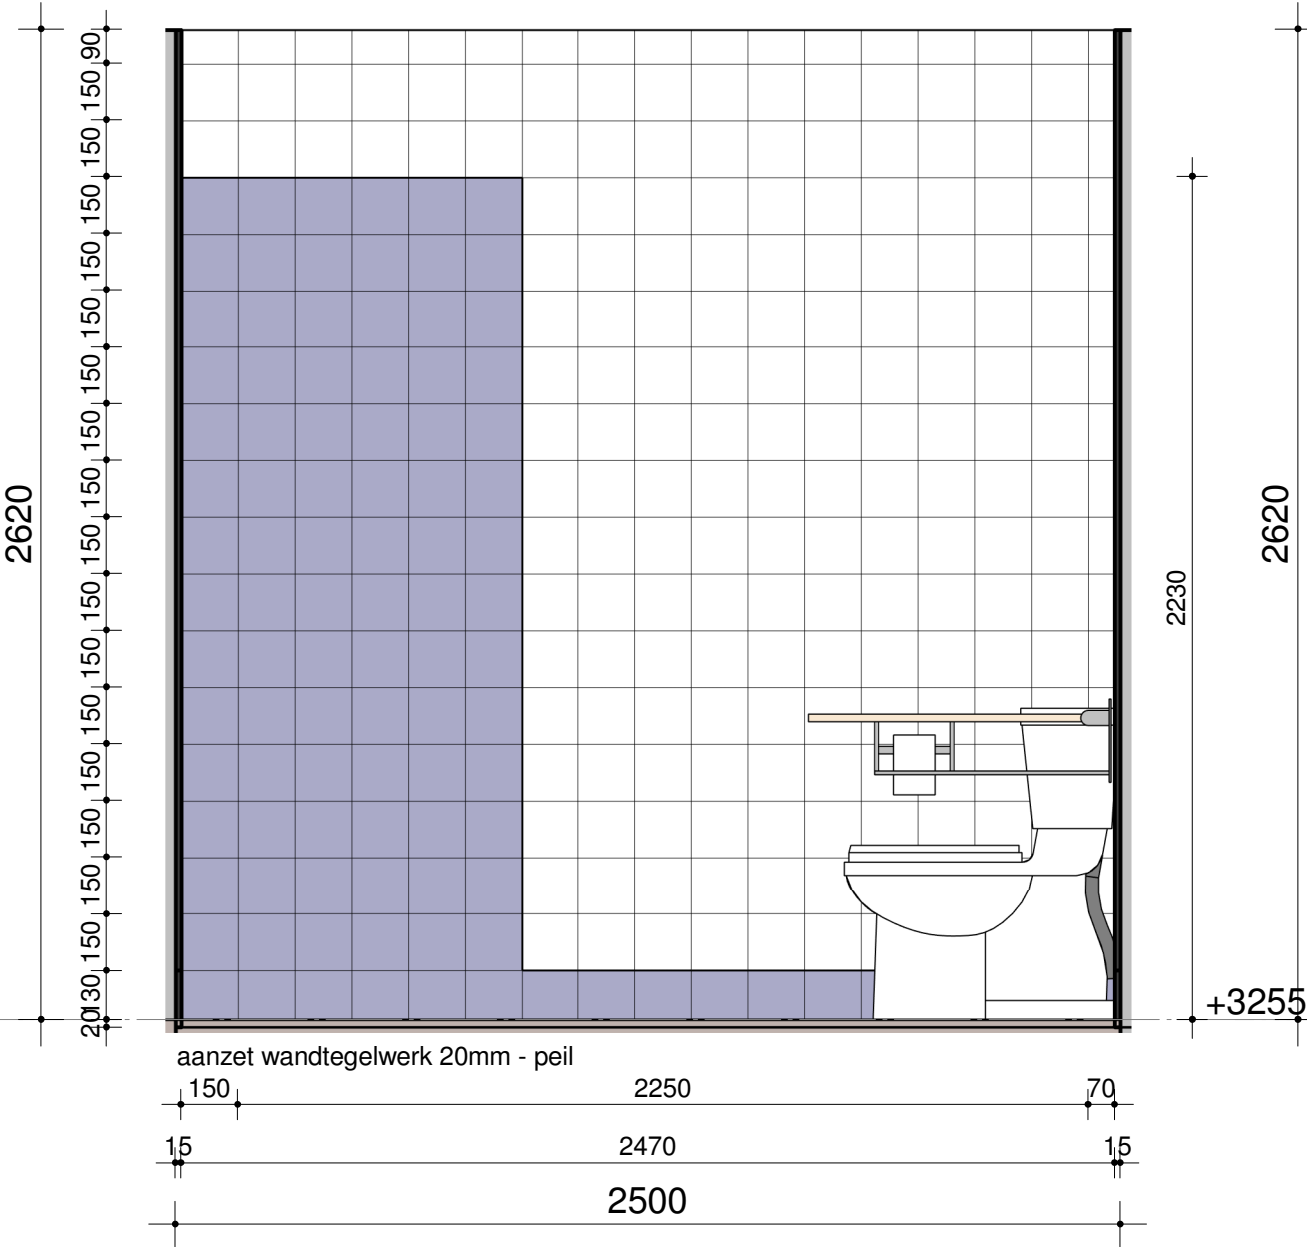


N5.10-C

positie sanitair ter goedkeuring installateur

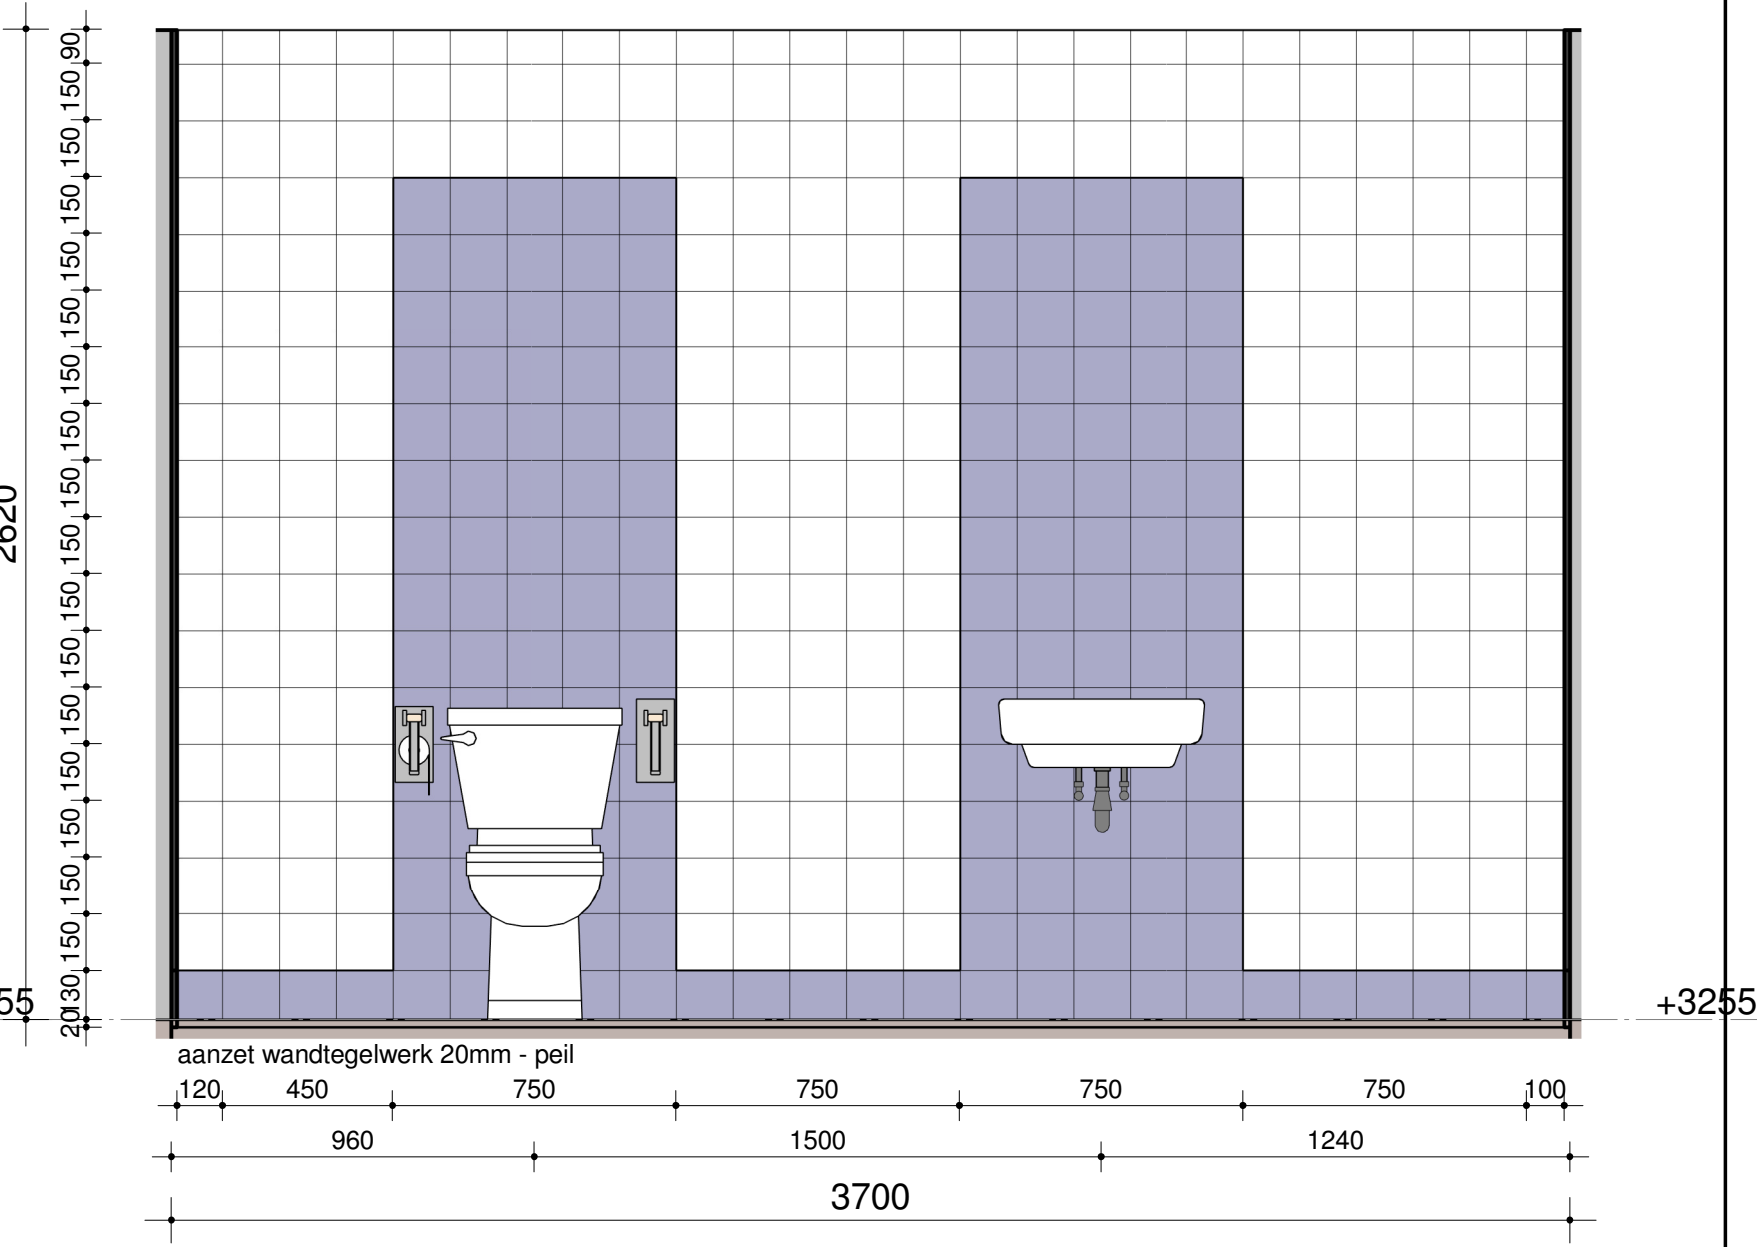


N5.10-D

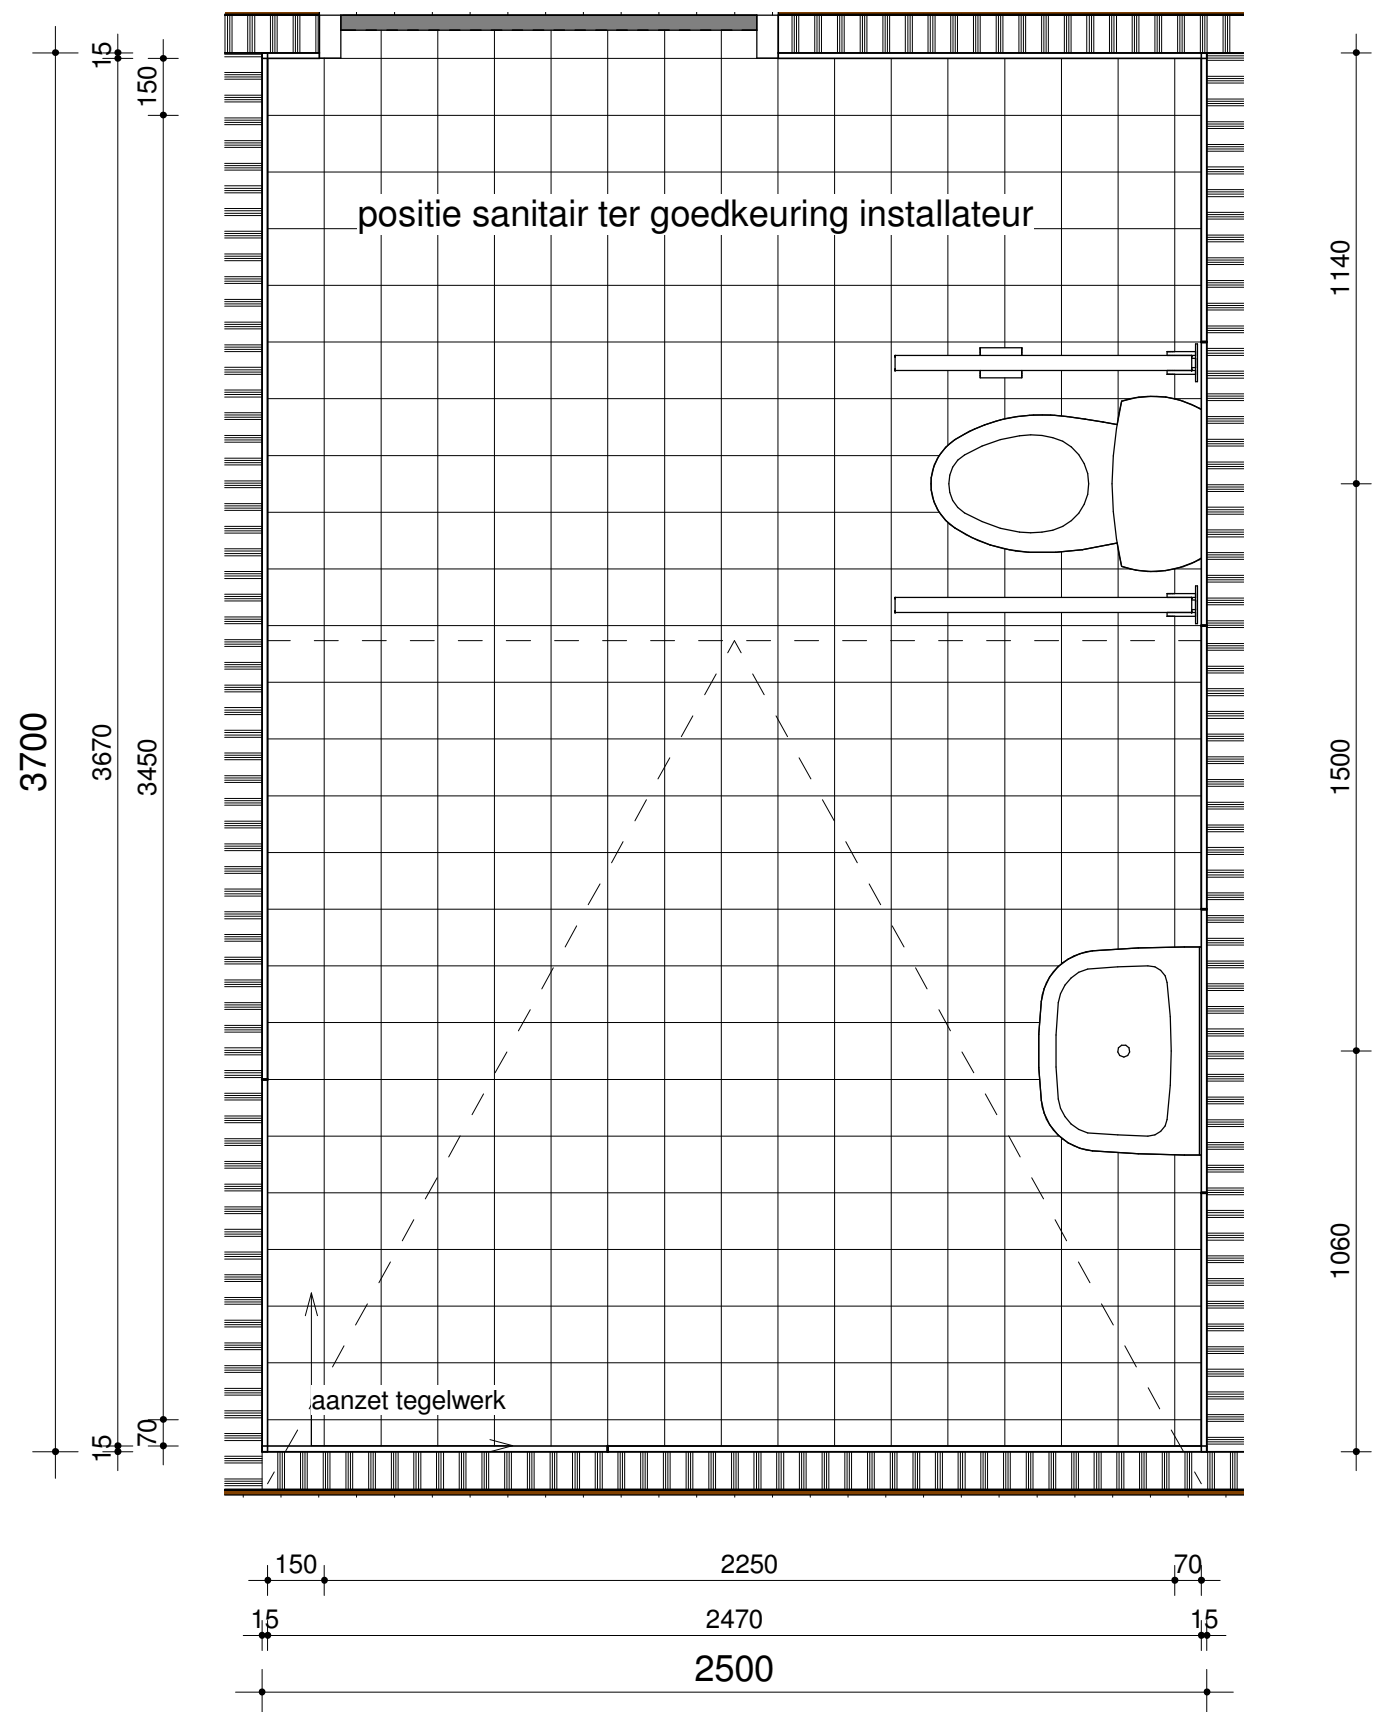


N5.11

positie sanitair ter goedkeuring installateur

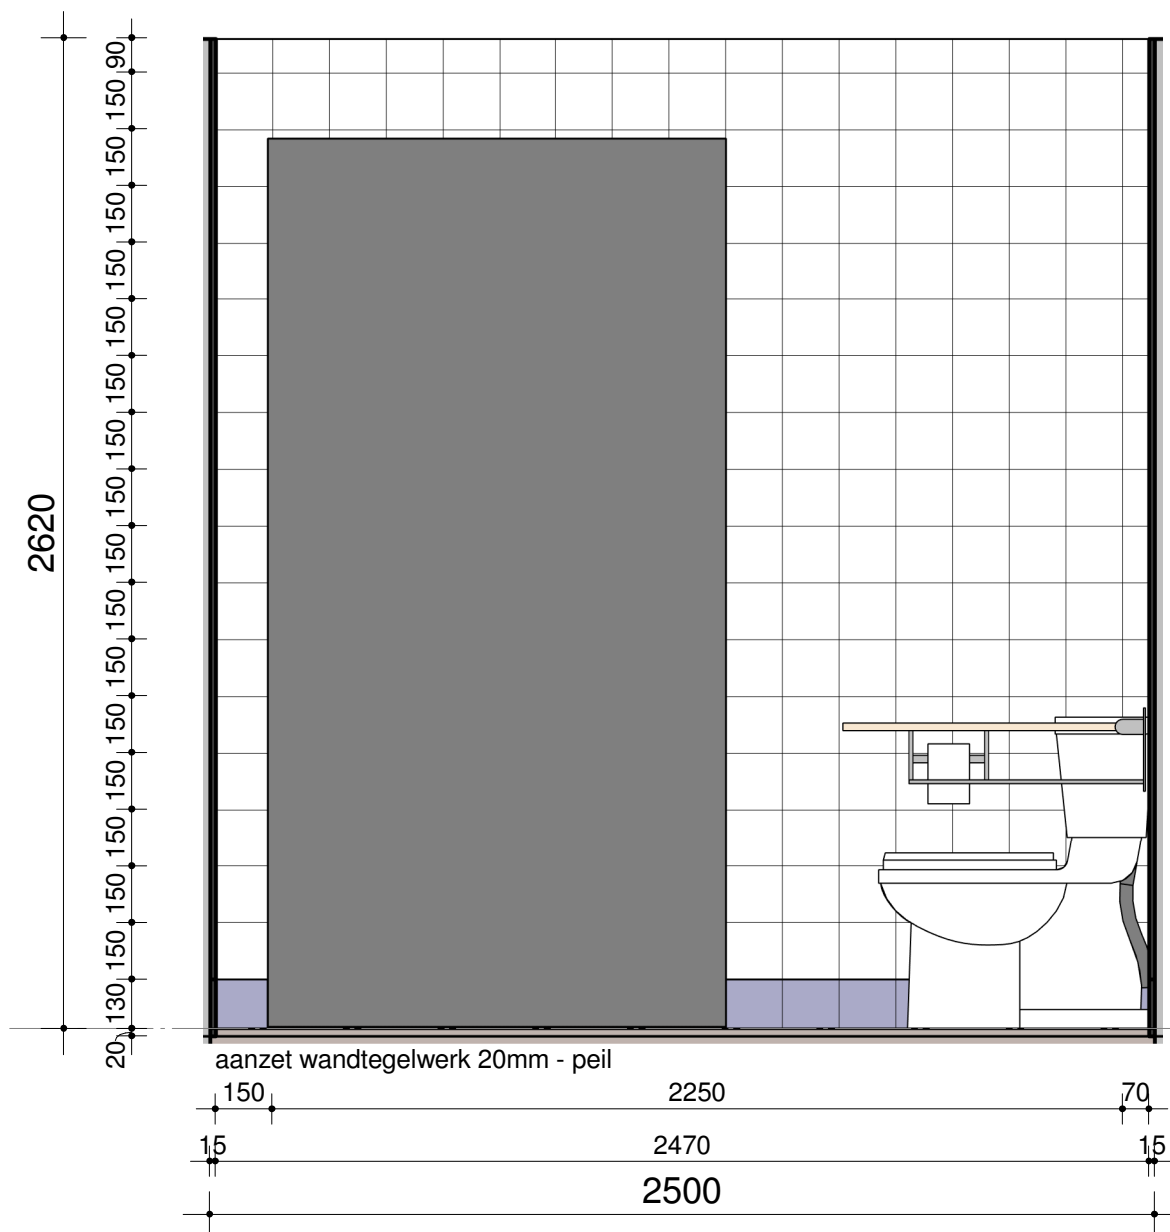


N5.11-A

positie sanitair ter goedkeuring installateur

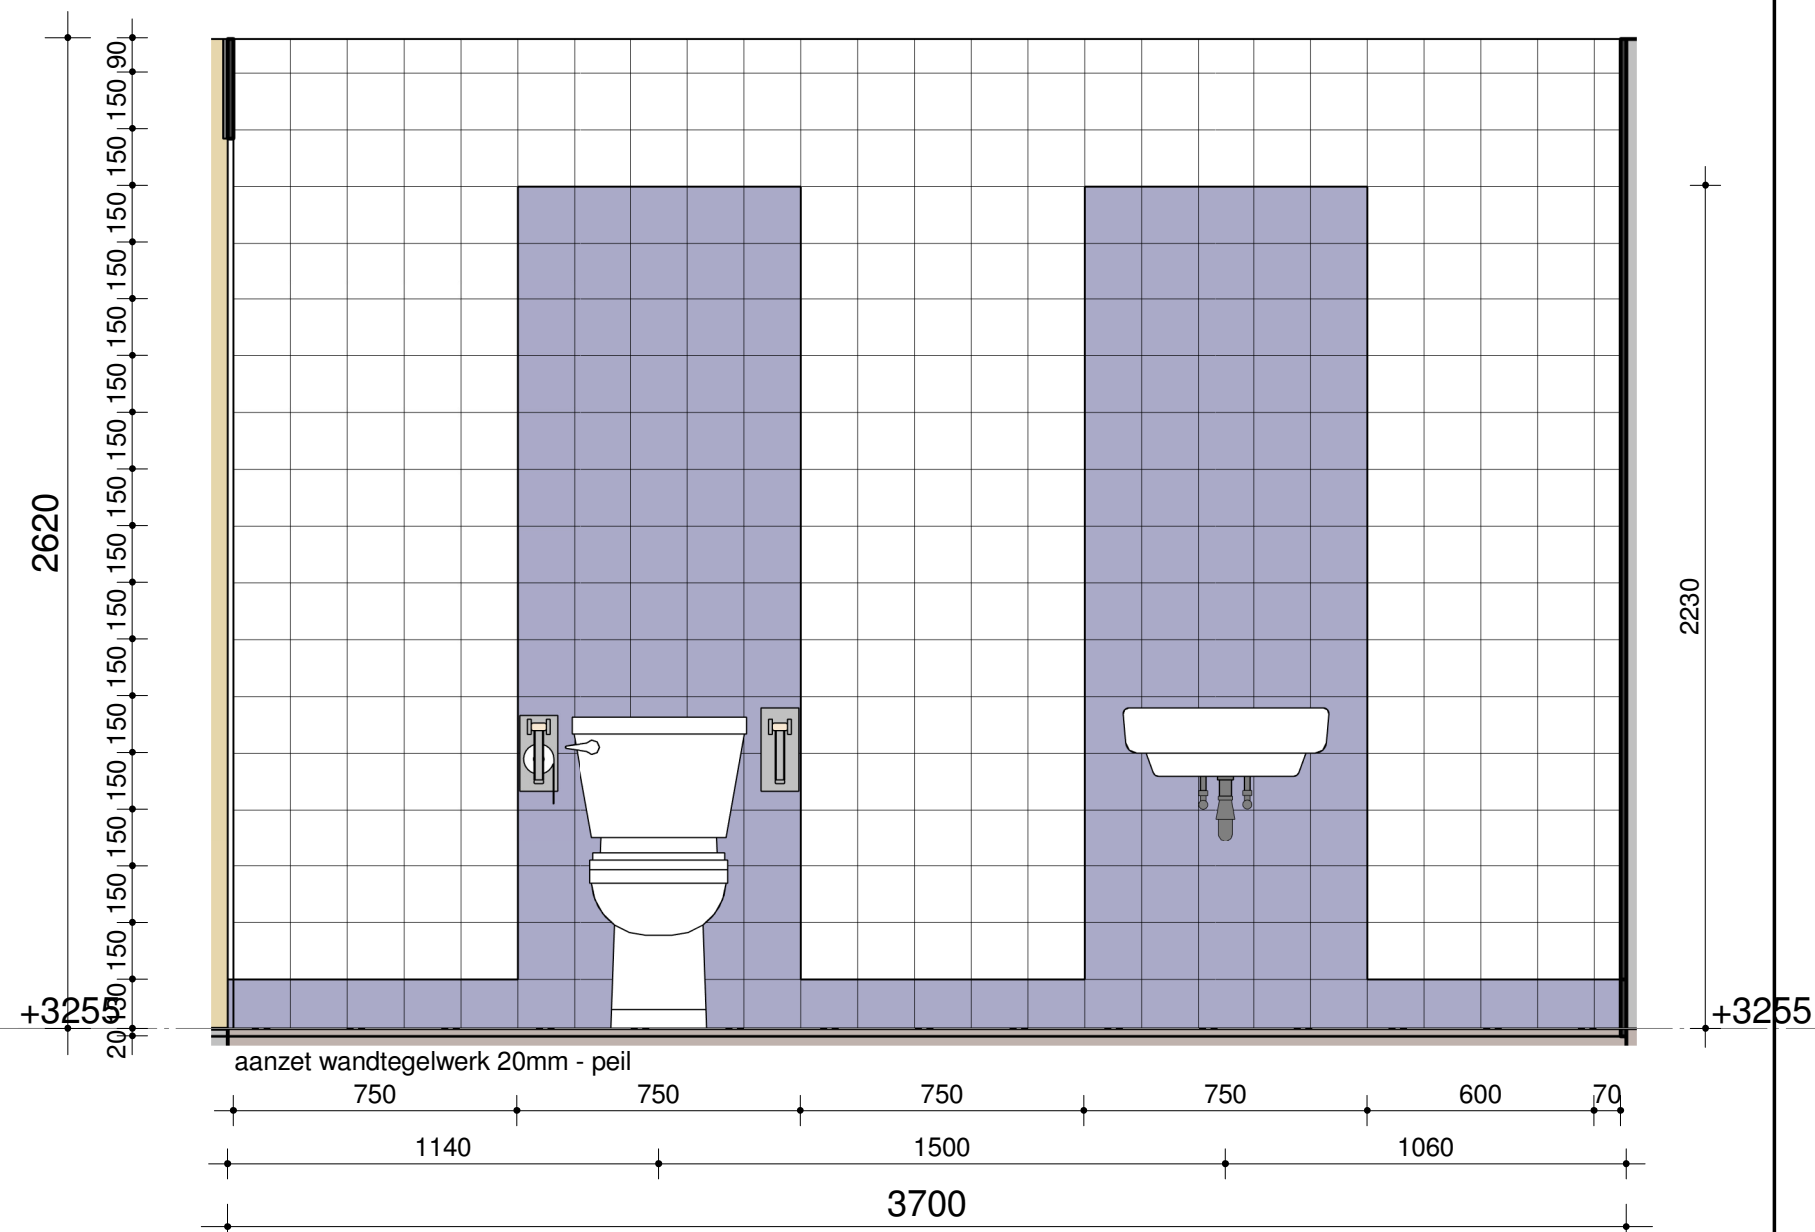


N5.11-B

positie sanitair ter goedkeuring installateur

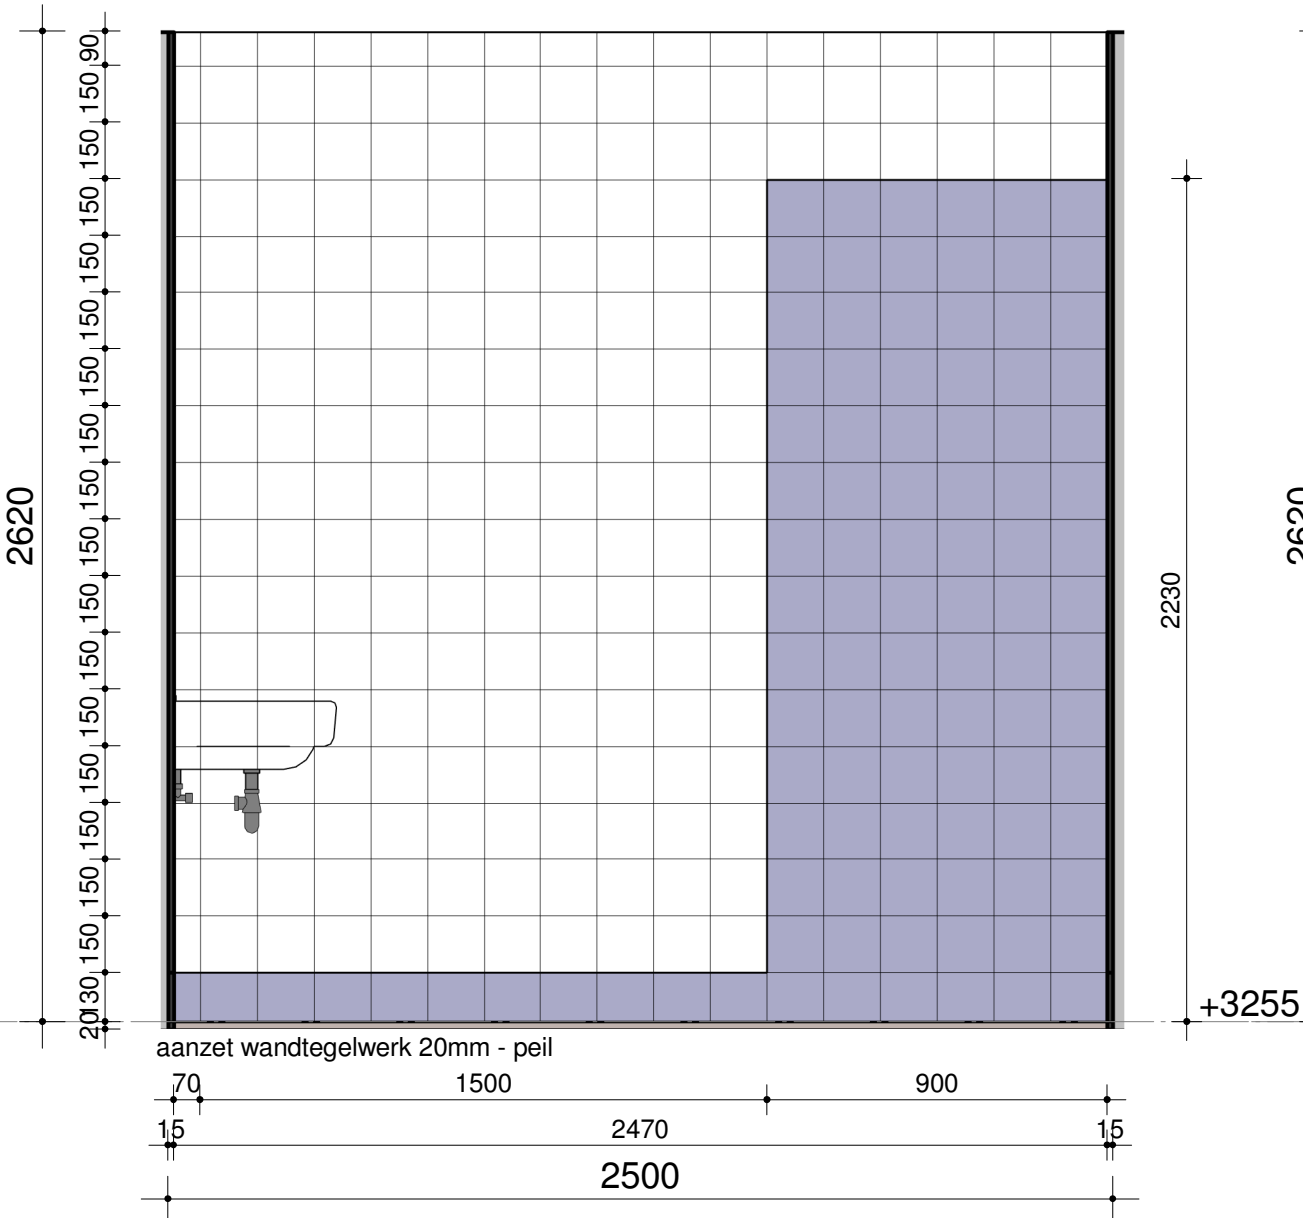


N5.11-C


positie sanitair ter goedkeuring installateur

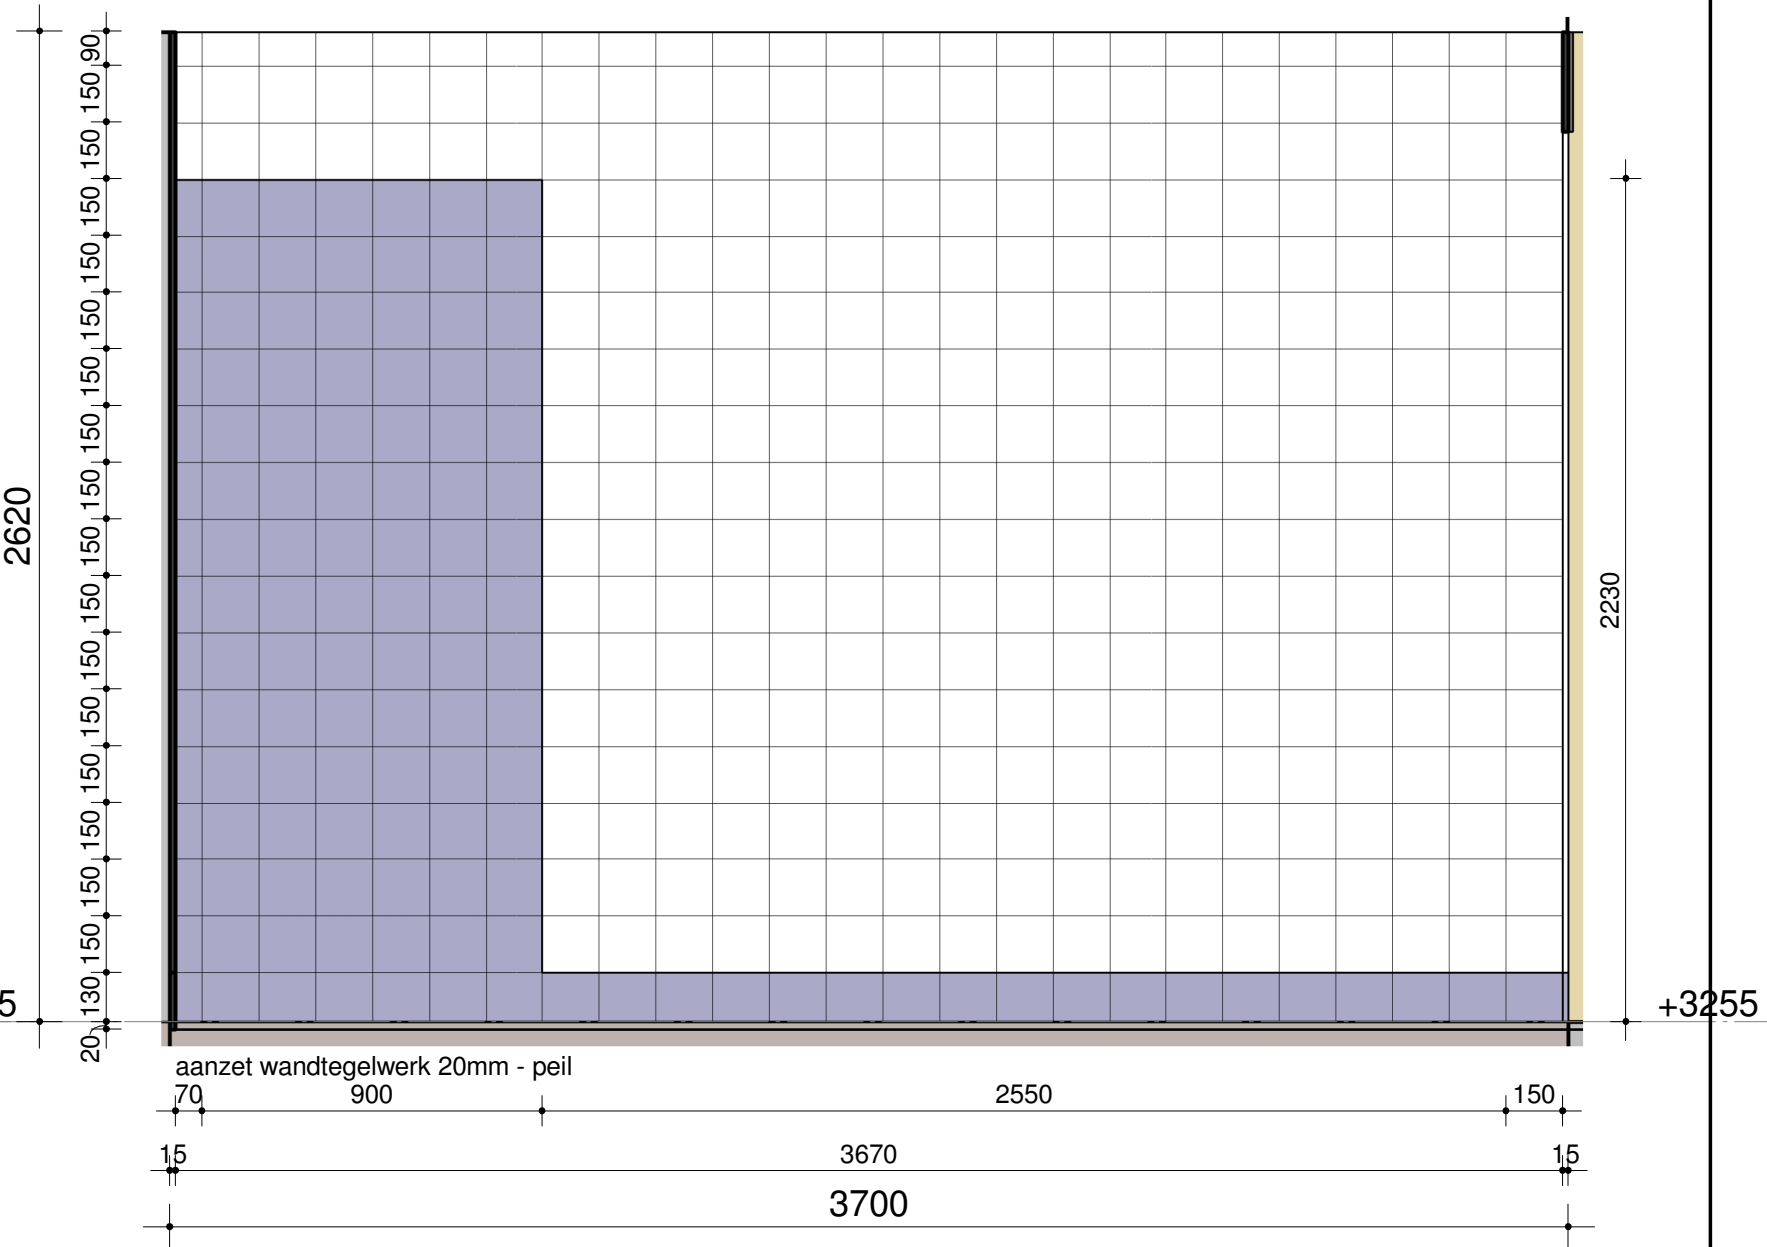

N5.11-D


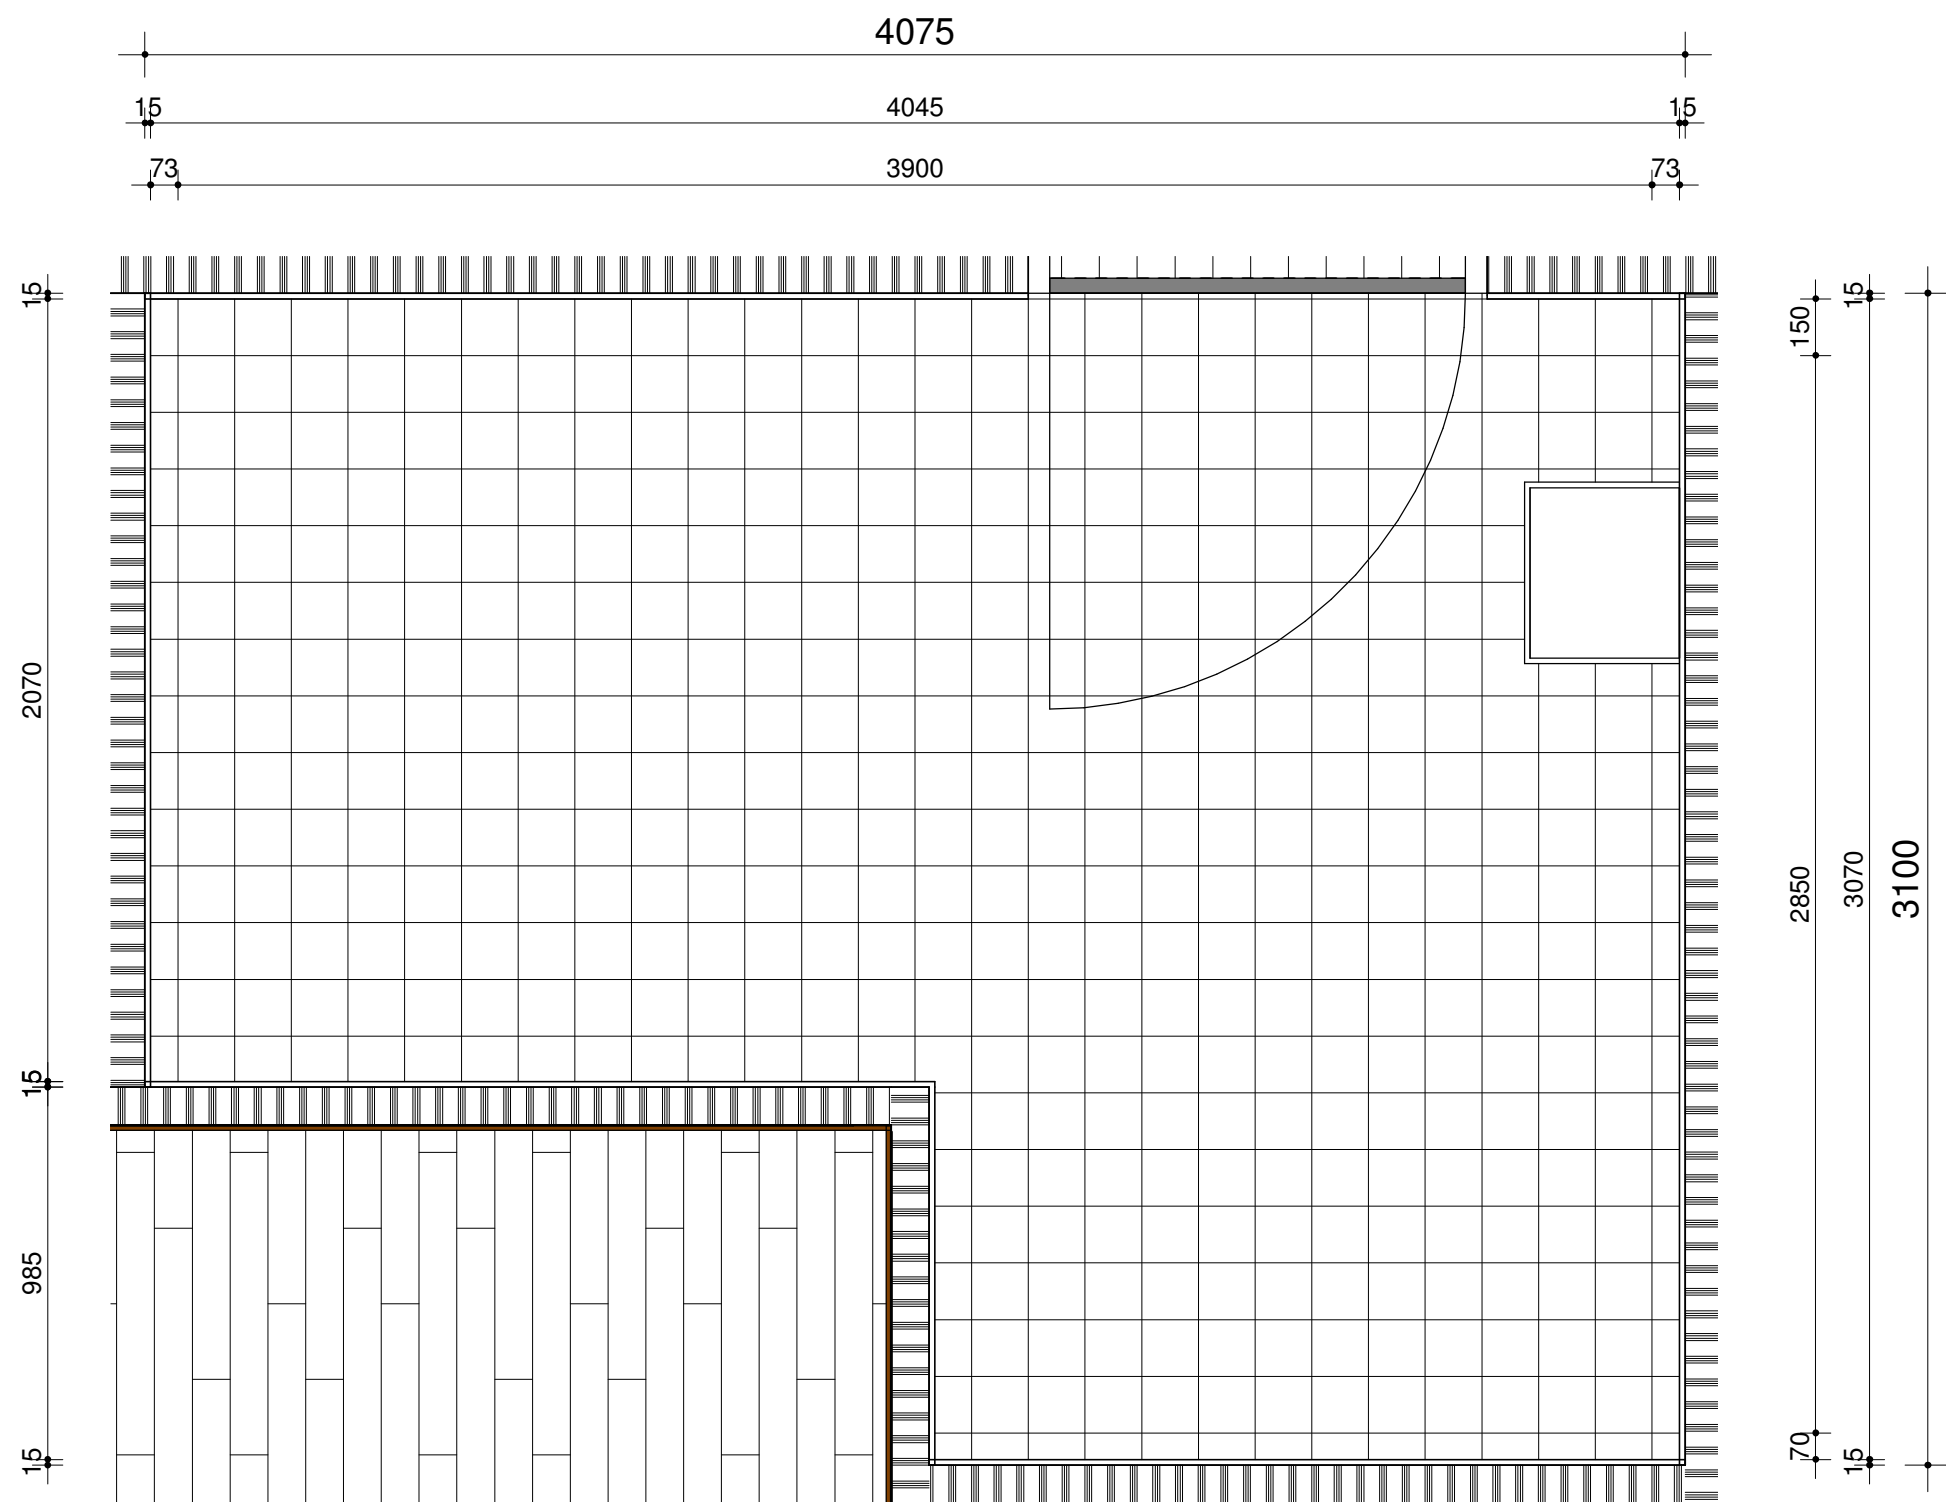


N5.13


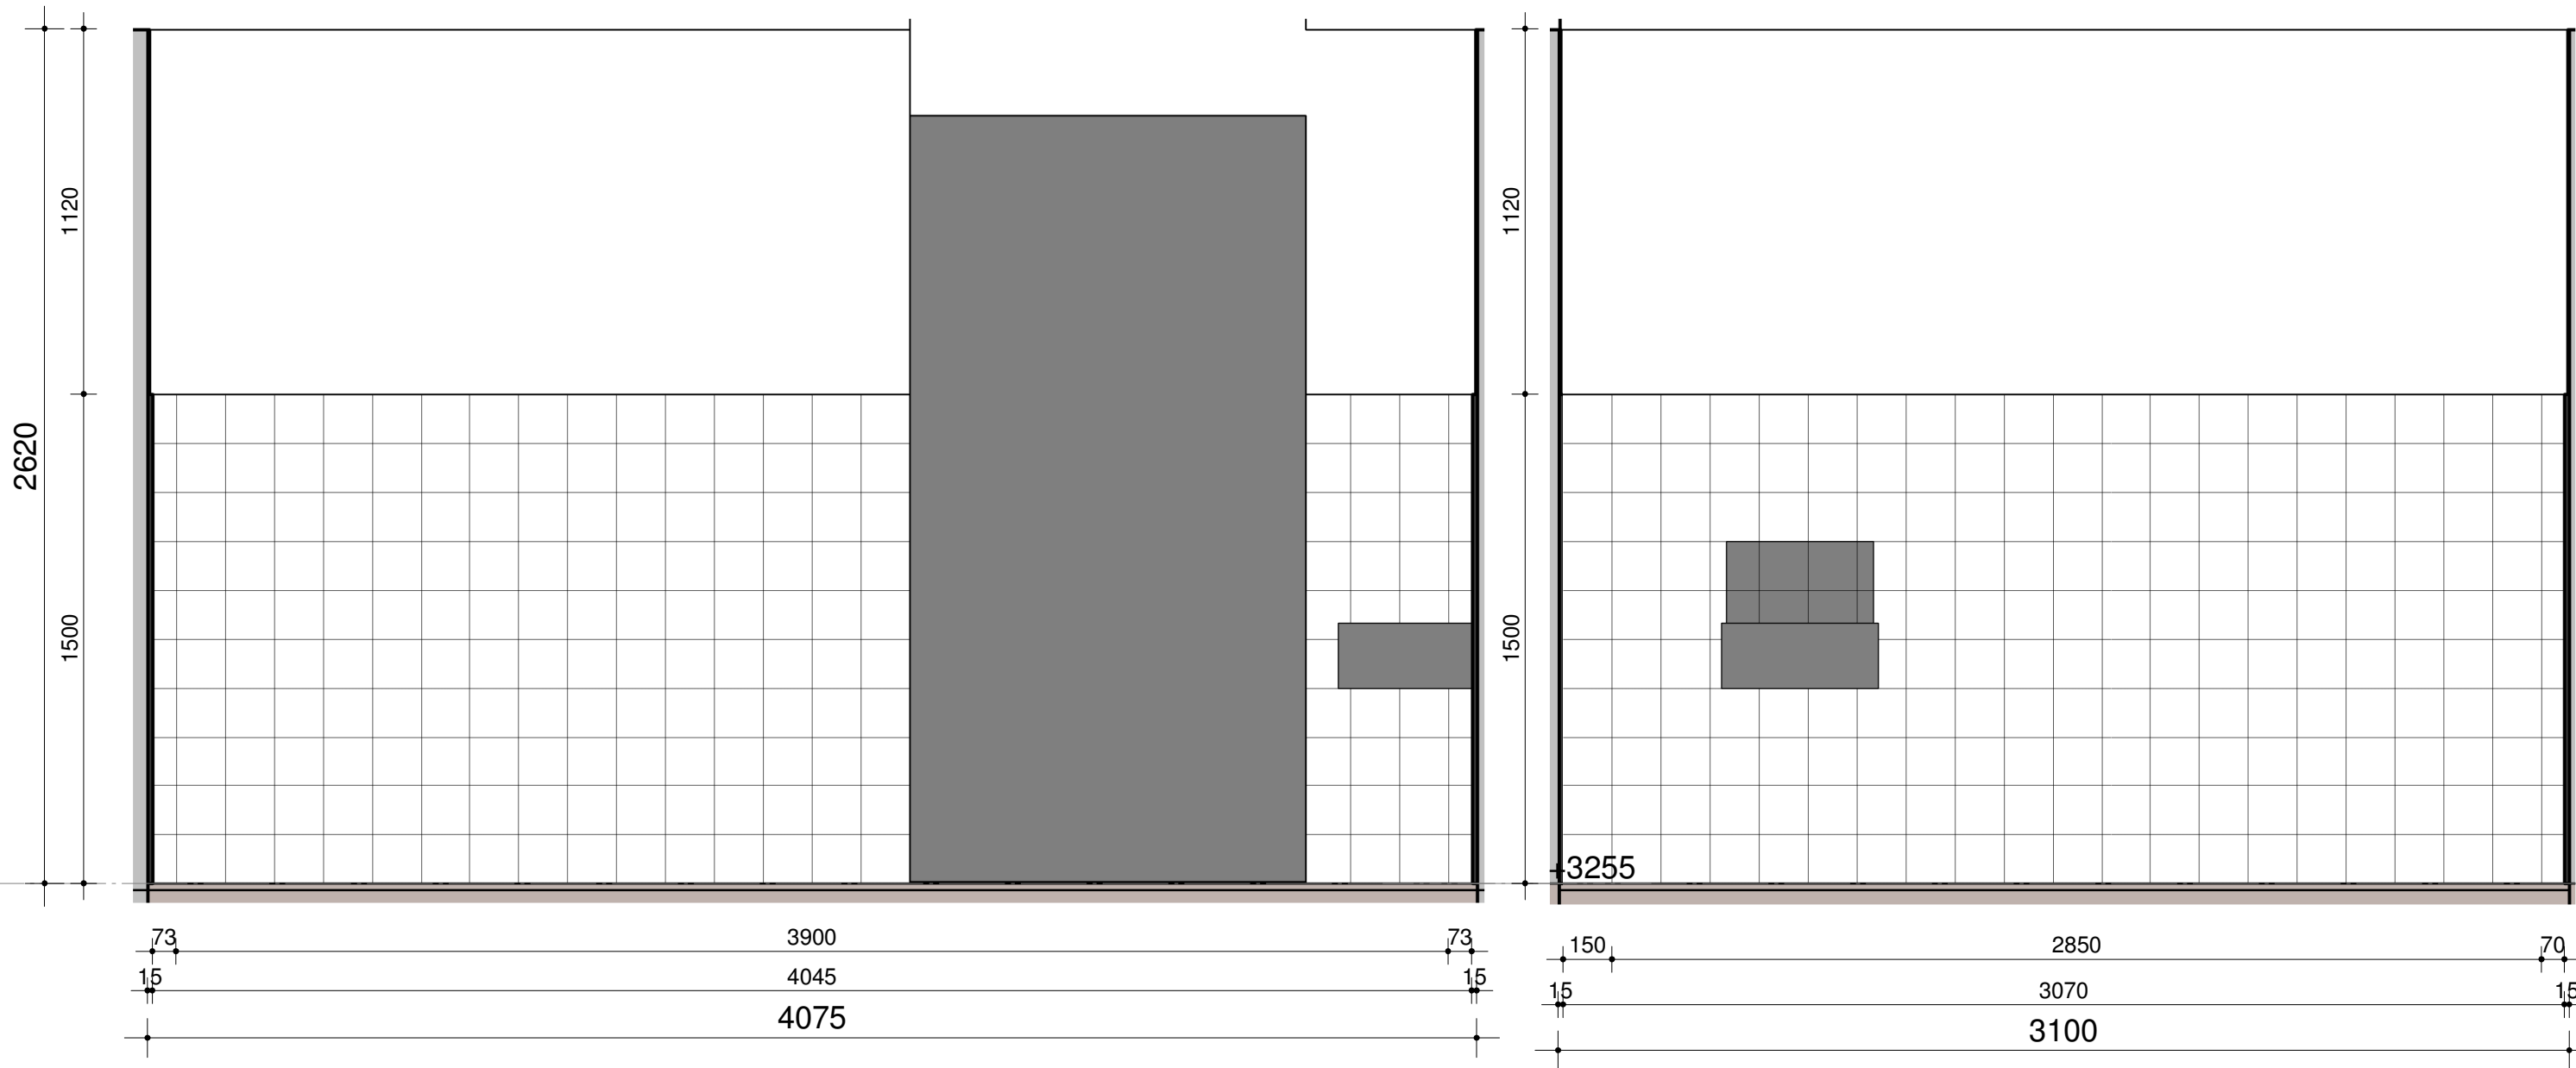


N5.13-A


N5.13-B

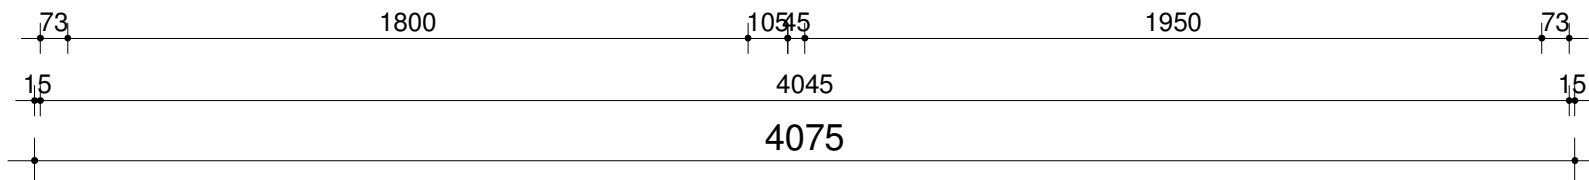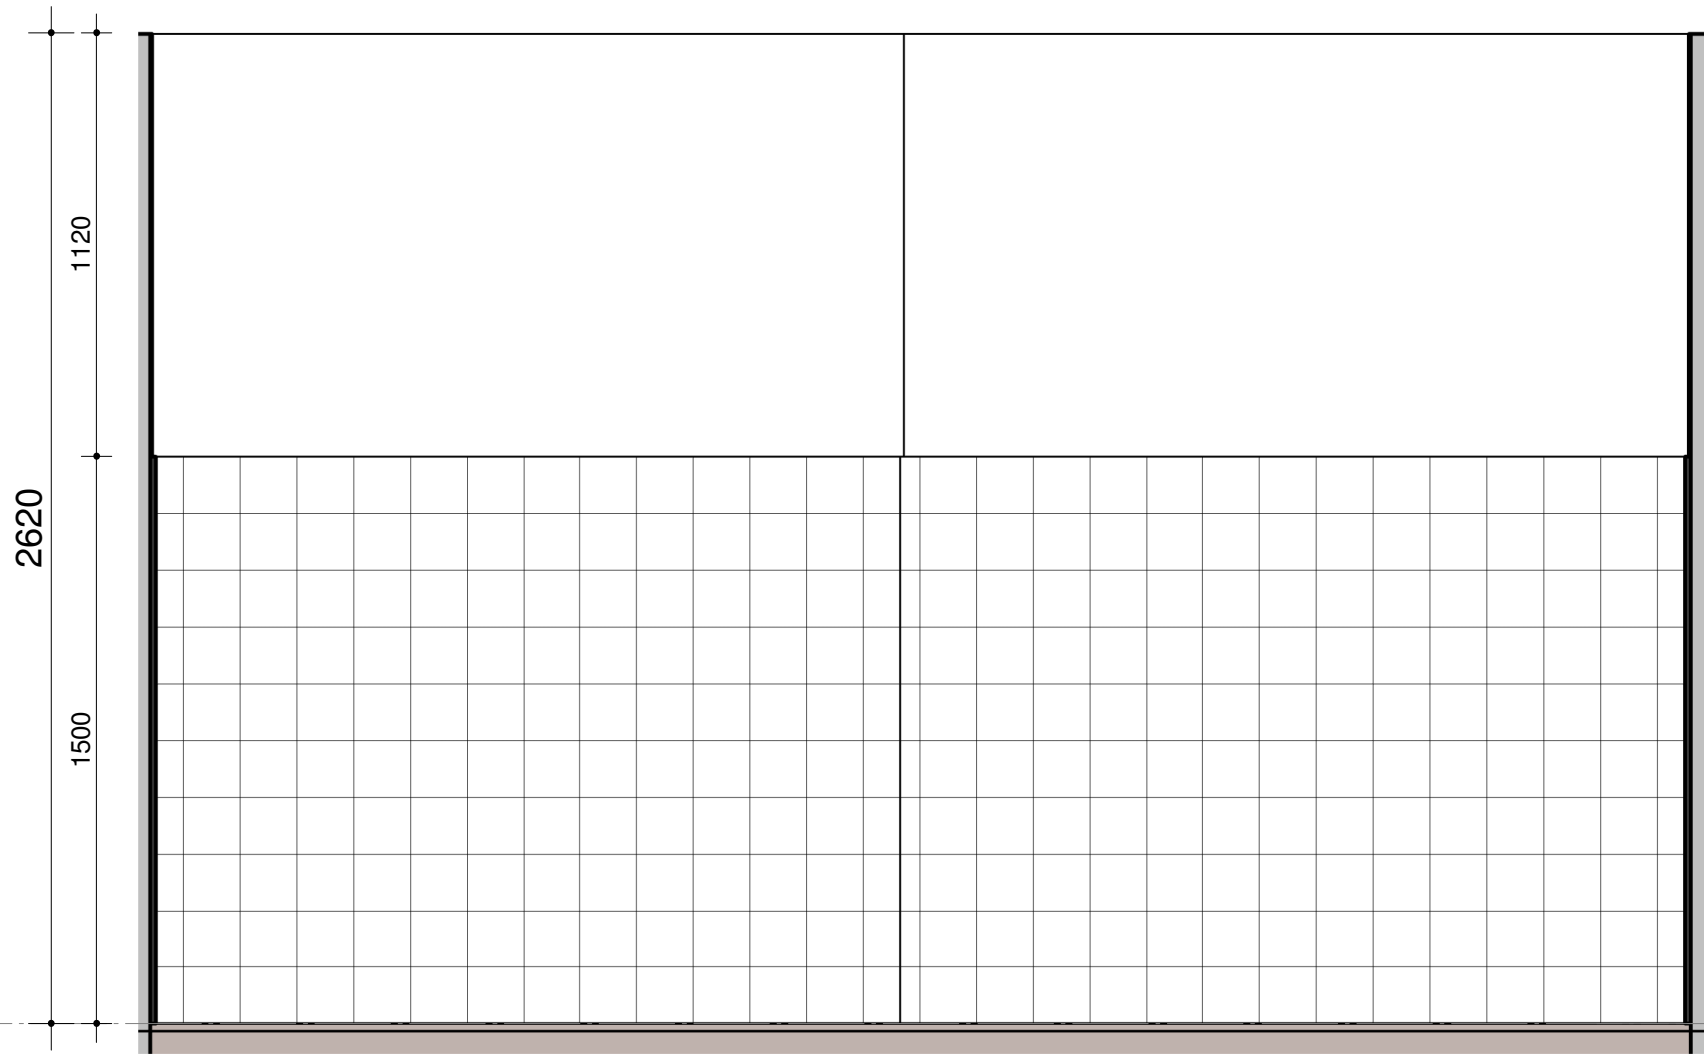


N5.13-C

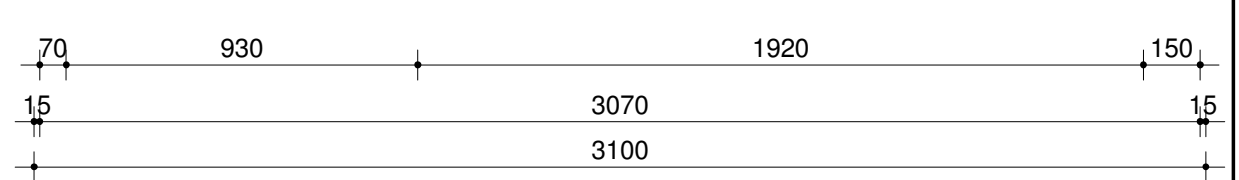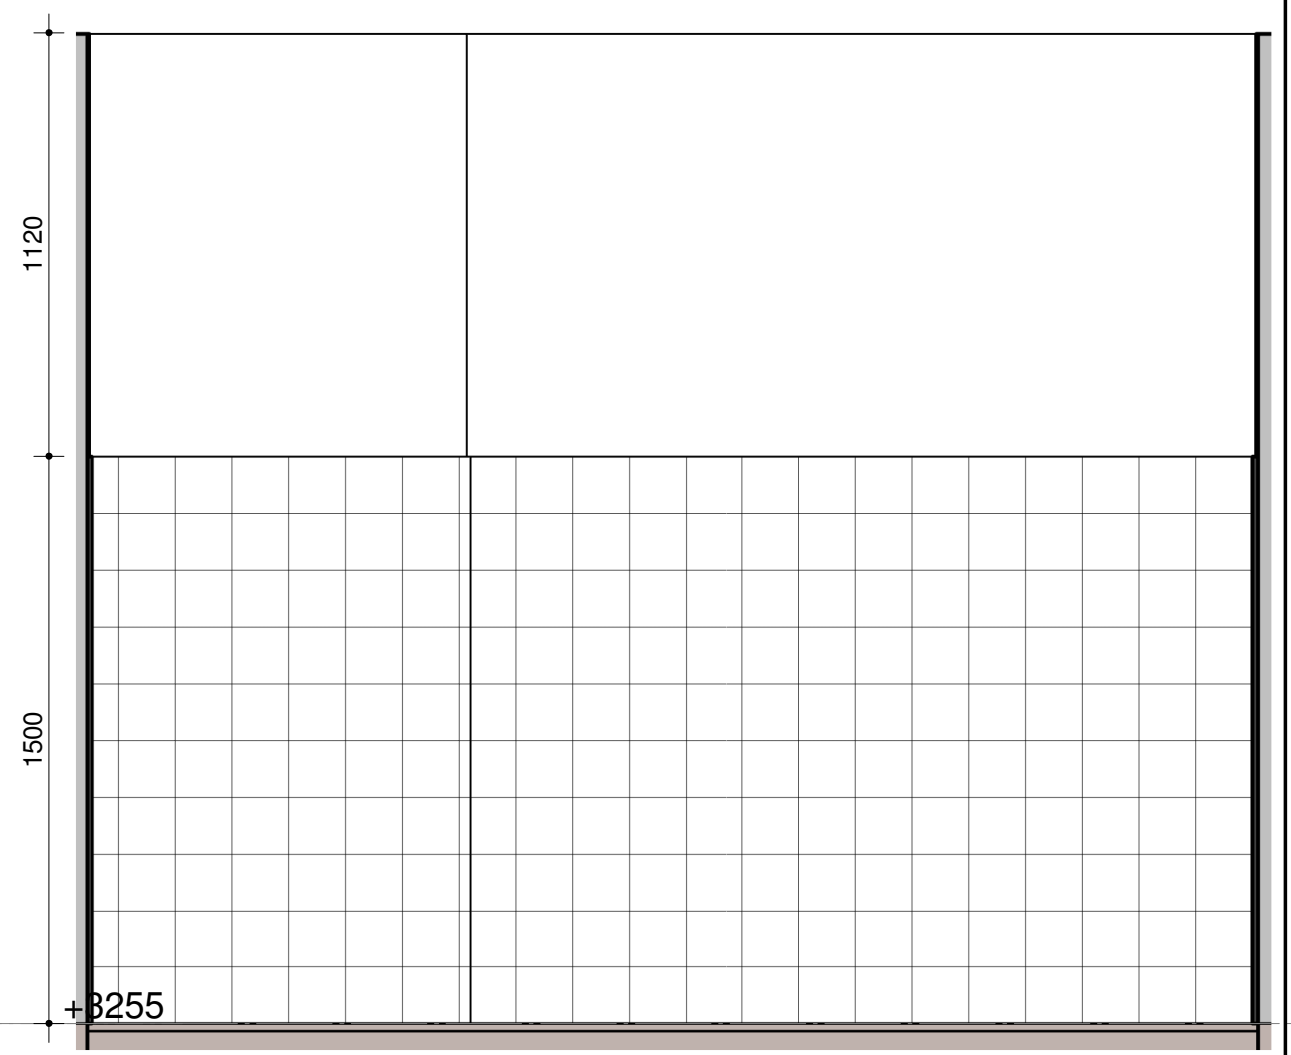


N5.13-D

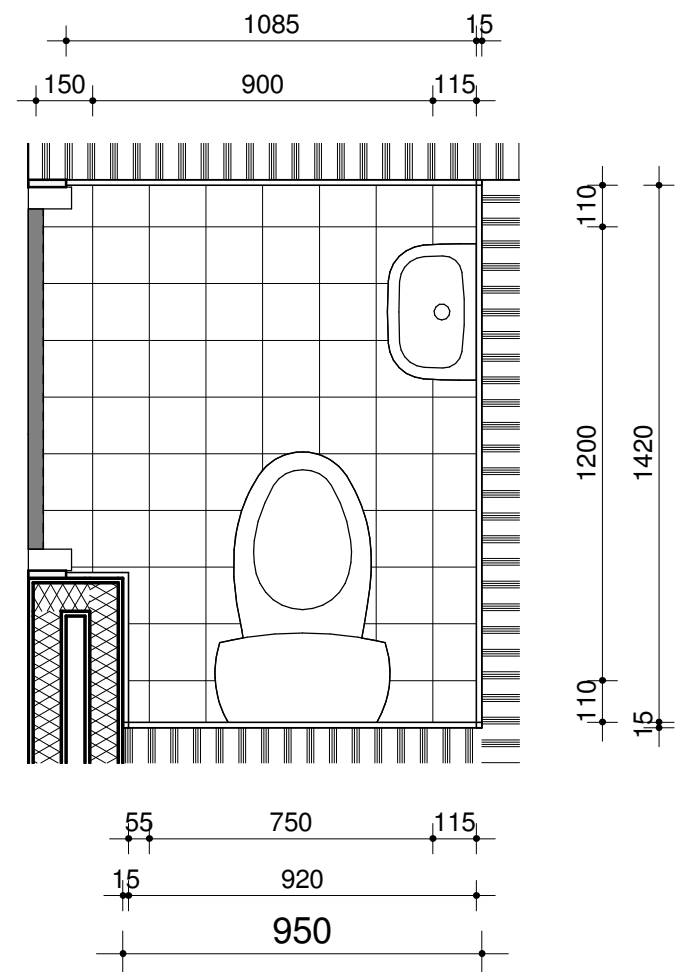


N5.14

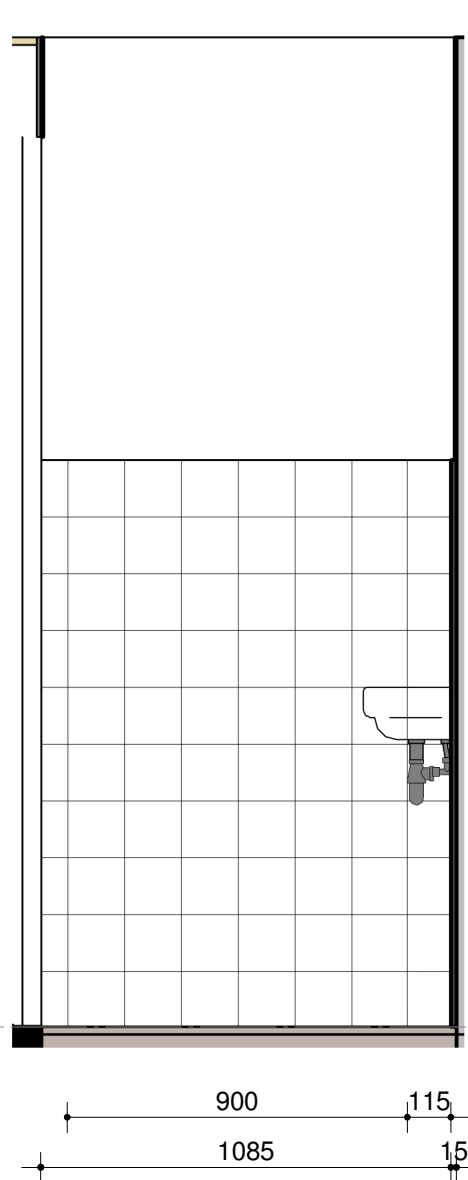


N5.14-A

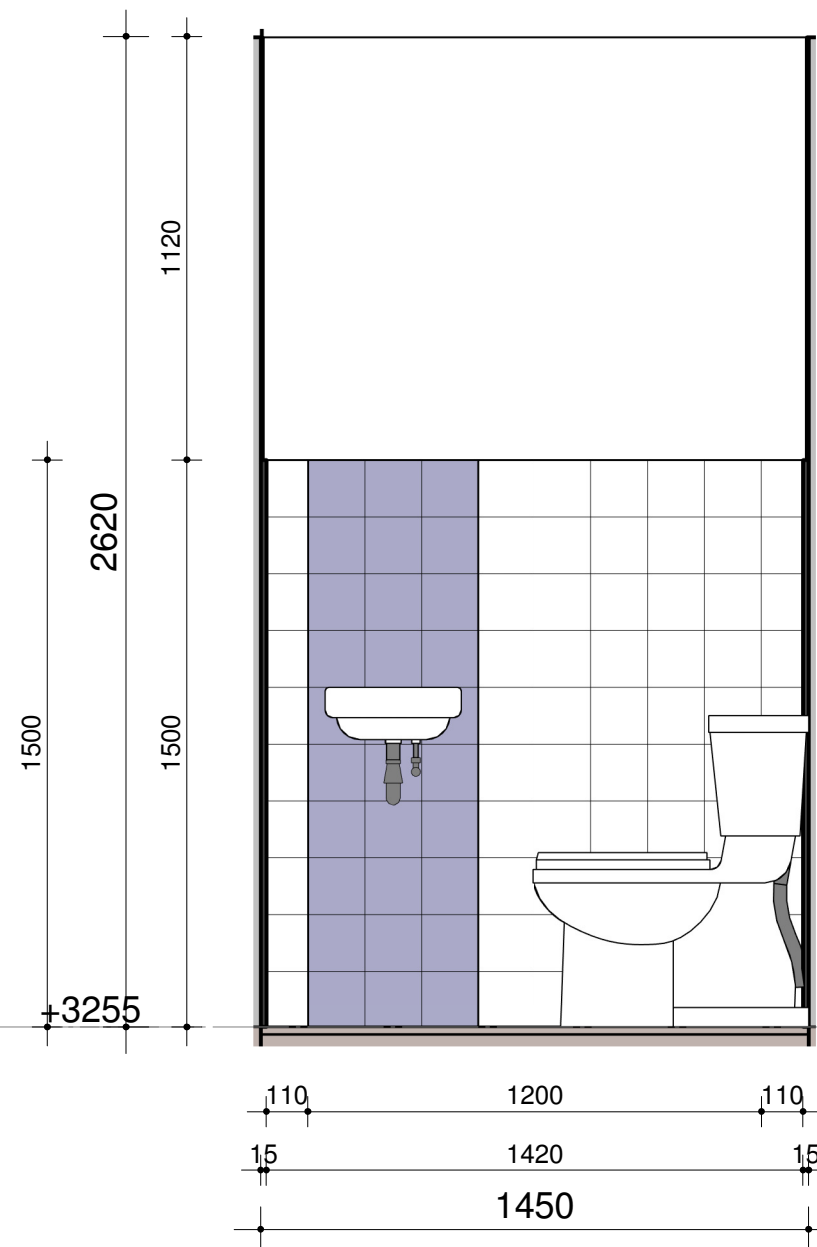


N5.14-B

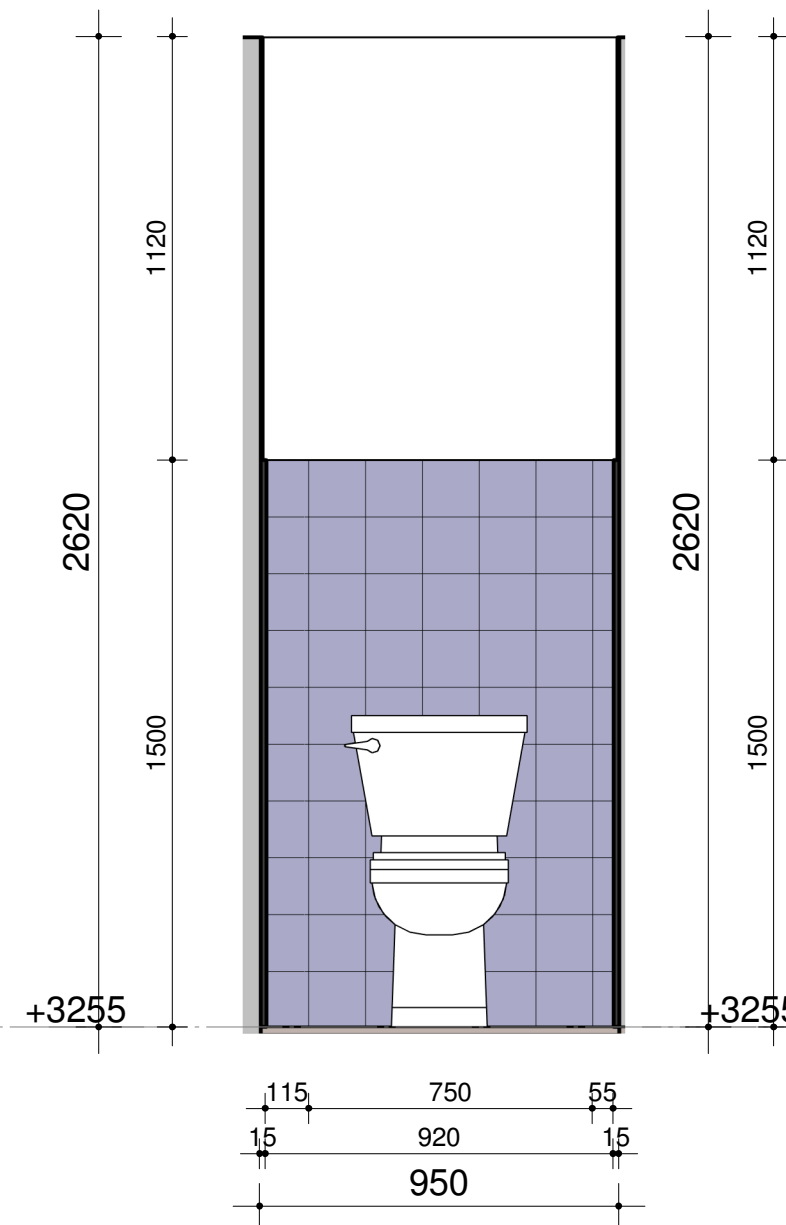

N5.14-C

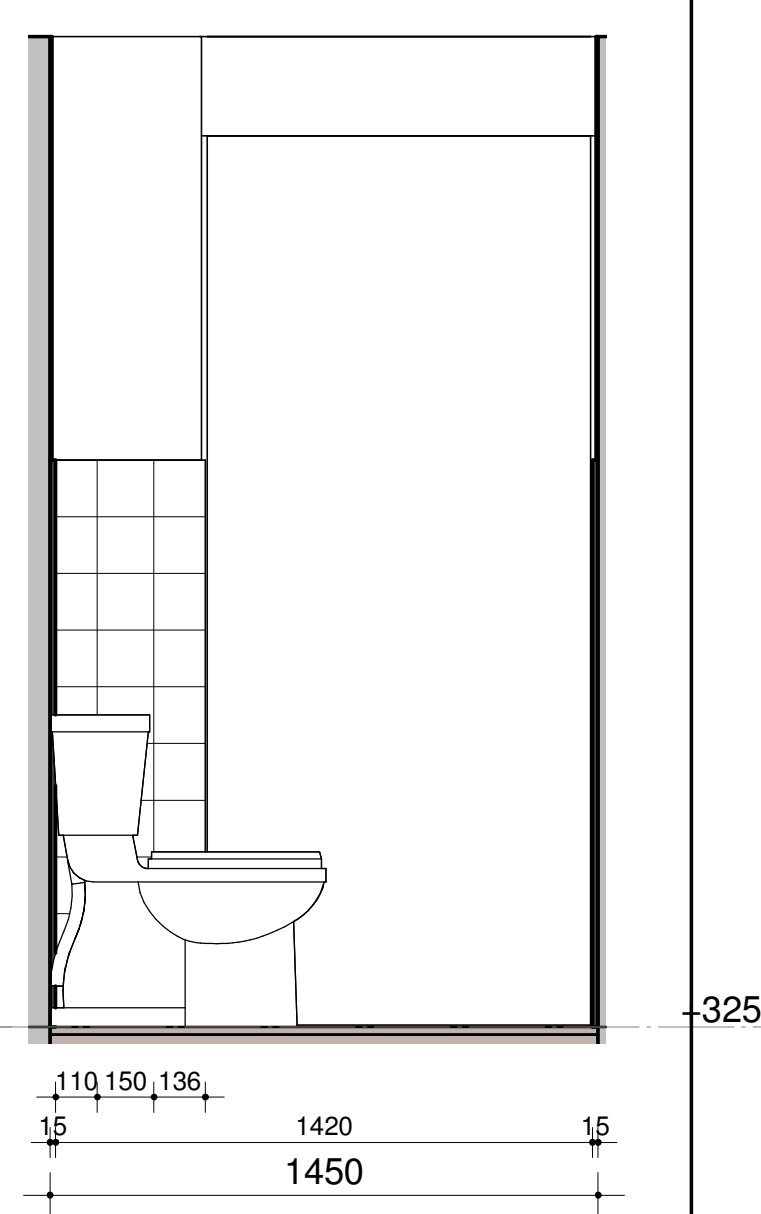


N5.14-D

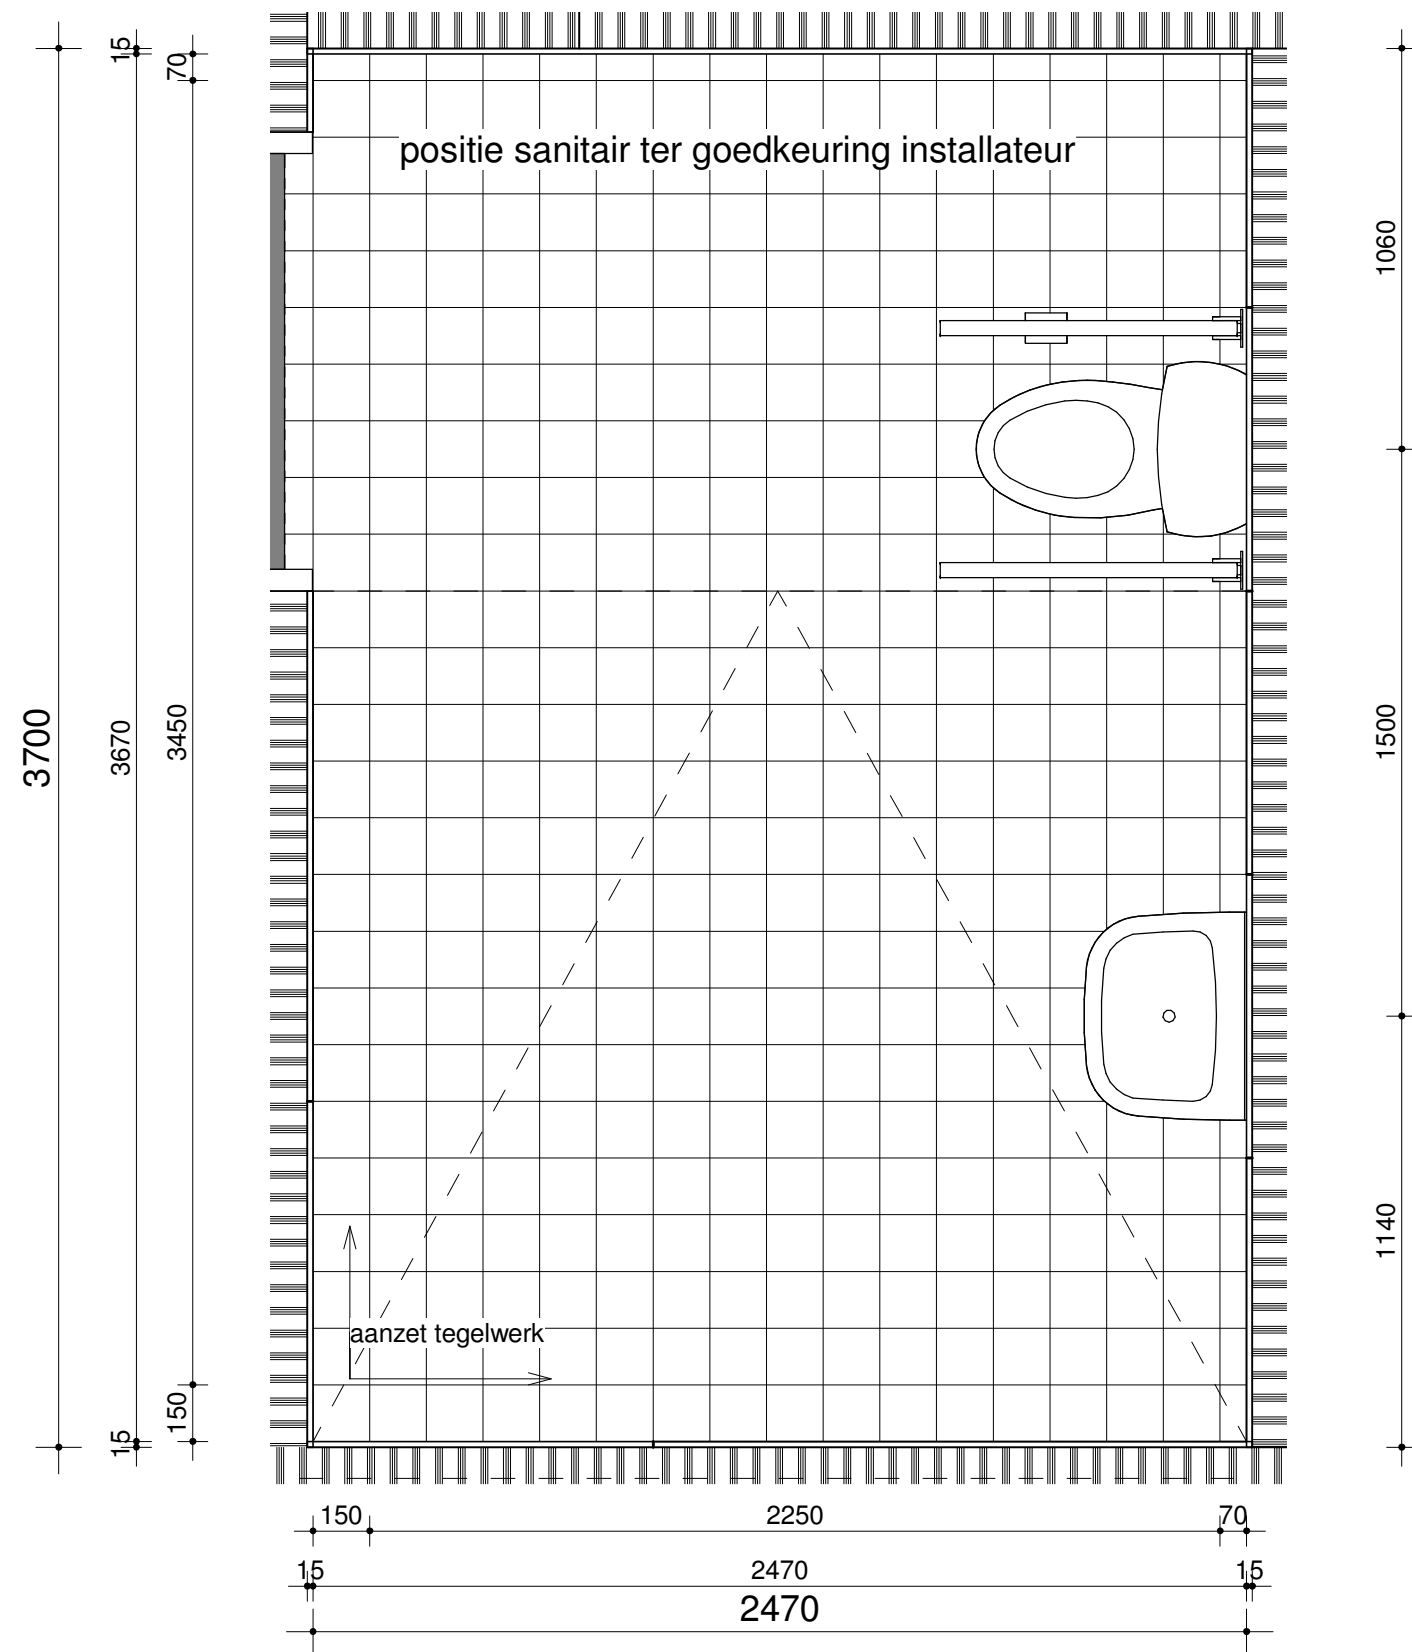


N6.11

positie sanitair ter goedkeuring installateur

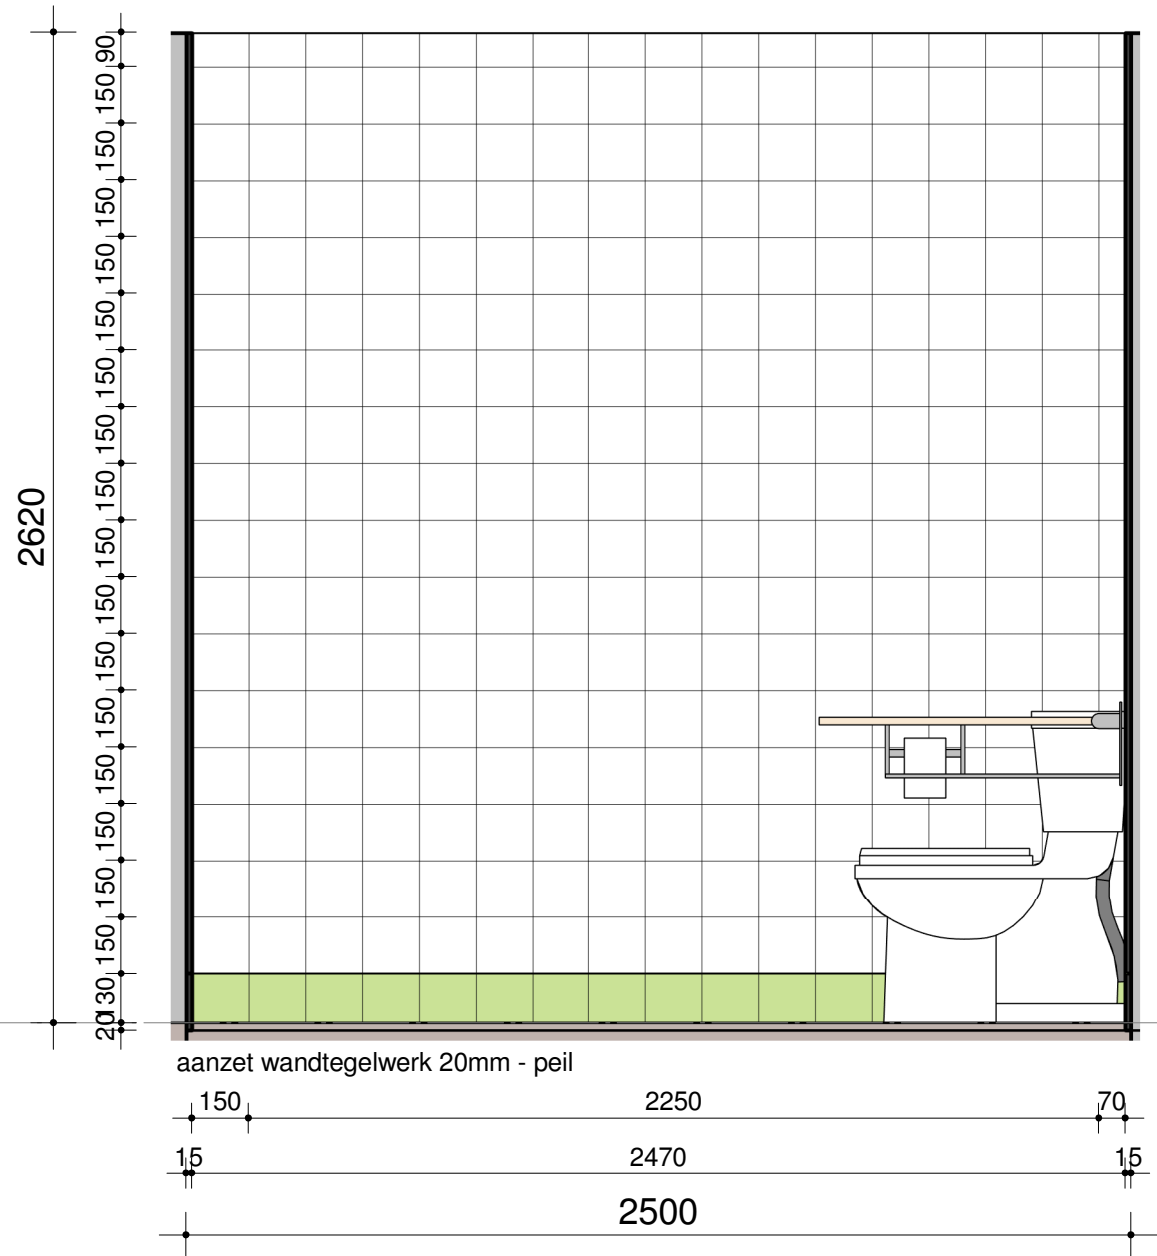

N6.11-A

positie sanitair ter goedkeuring installateur

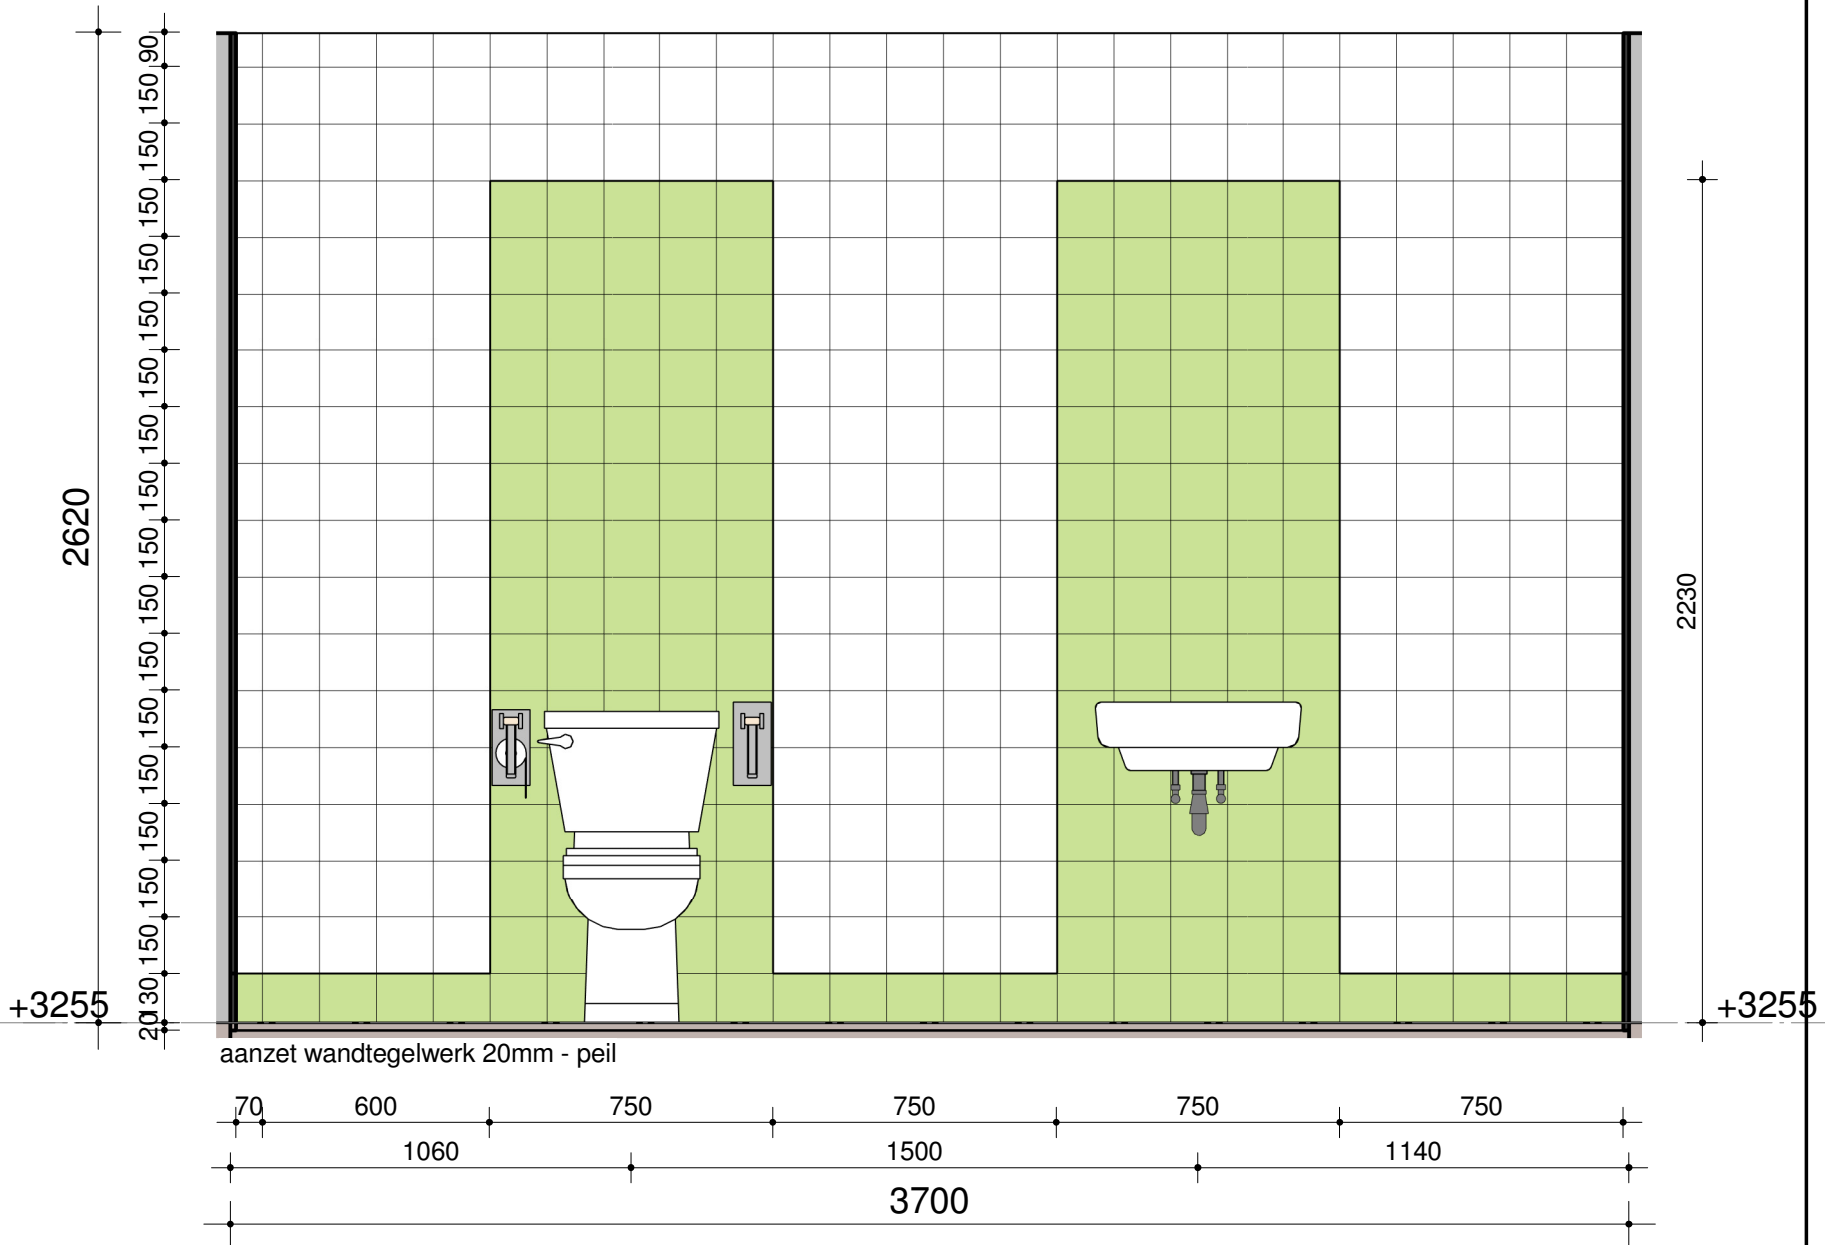


N6.11-B

Technical drawing of a wall section showing a grid of 20mm tiles. The wall is 2500mm wide and 2620mm high. A section of the wall is covered with green tiles, with a height of 1500mm and a width of 900mm. The drawing includes dimensions for the wall, the tiled area, and the tile size (20mm).

Architectural elevation drawing of a wall section. The drawing shows a wall with a green tiled section on the left and a grey section on the right. The green section is 900mm wide and 2230mm high. The grey section is 1800mm wide and 2230mm high. The total height is 3900mm. The drawing is labeled "aanzet wandtegelwerk 20mm - peil" and "+3255".


N6.11-D

positie sanitair ter goedkeuring installateur

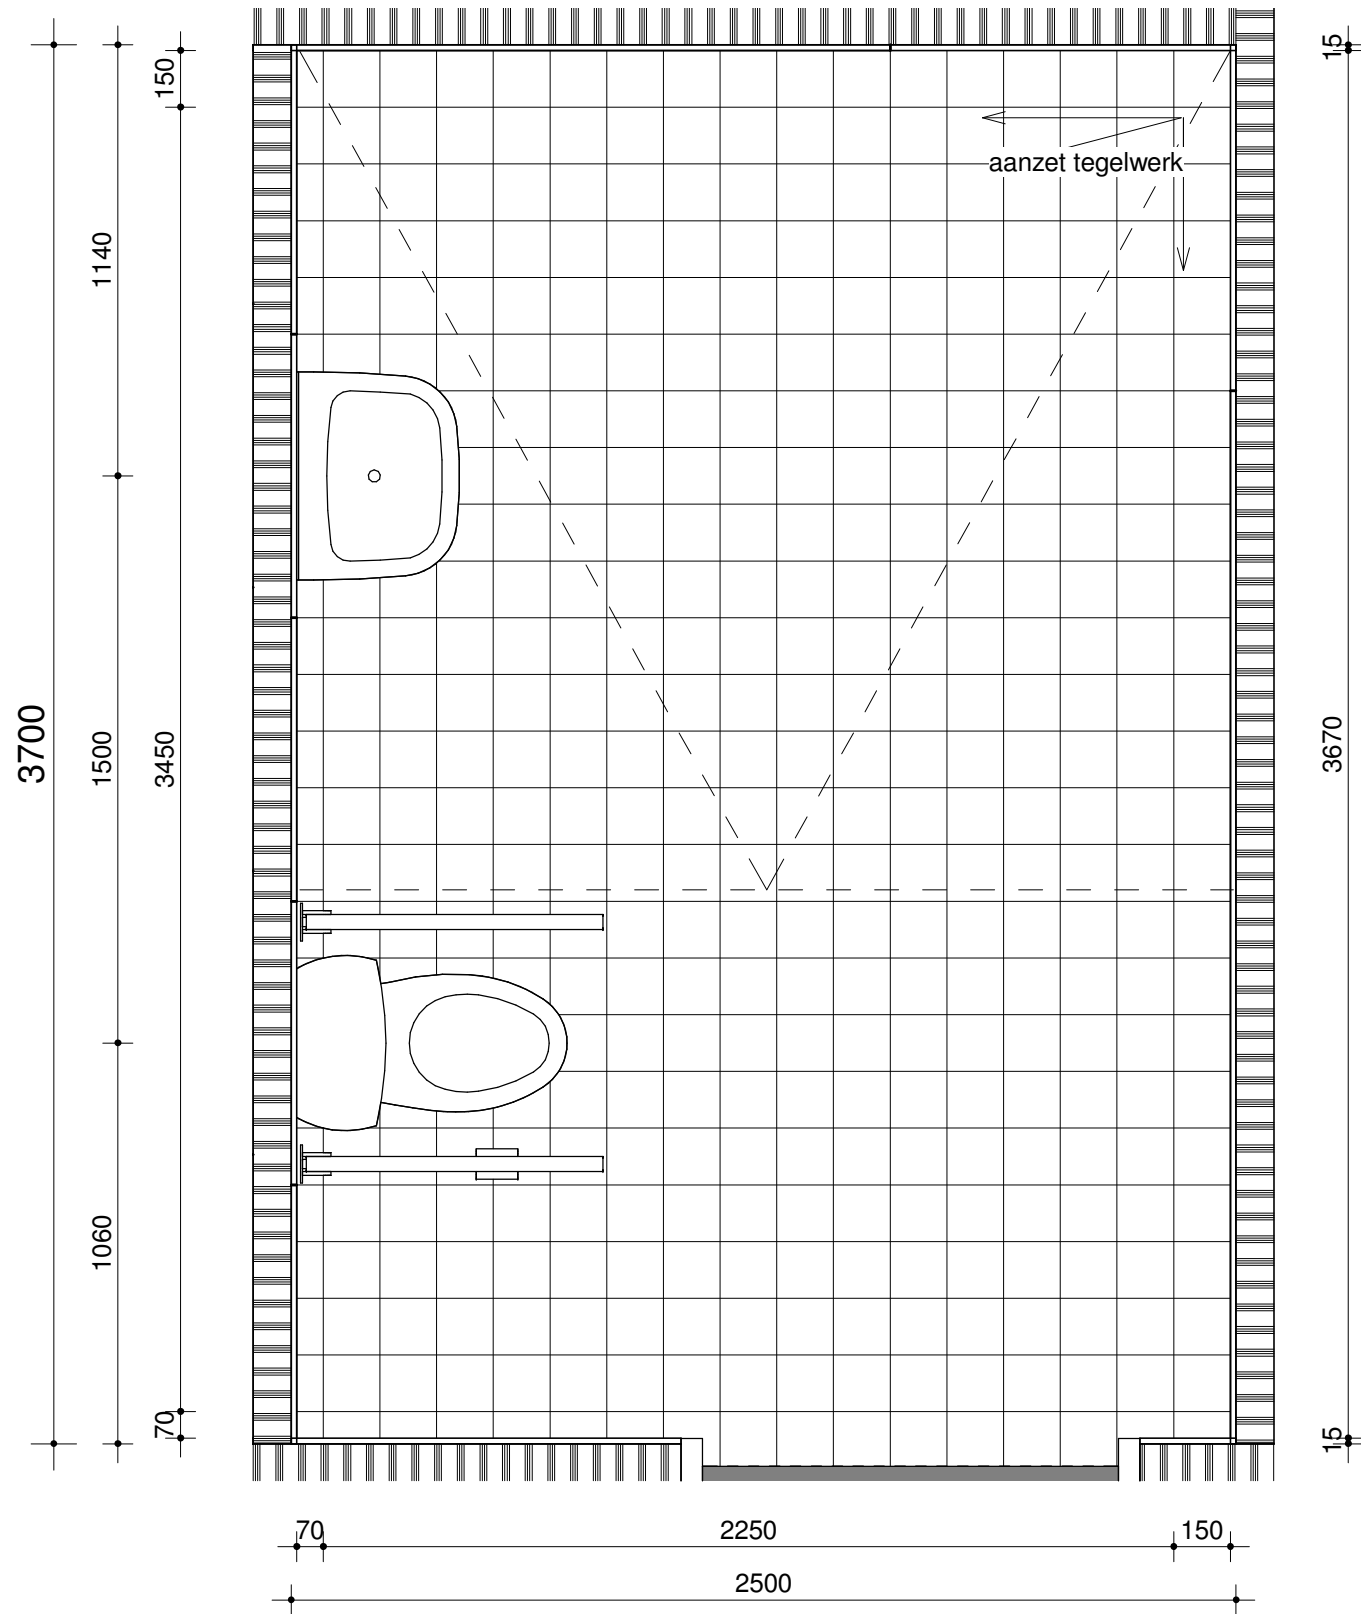


N6.12

positie sanitair ter goedkeuring installateur

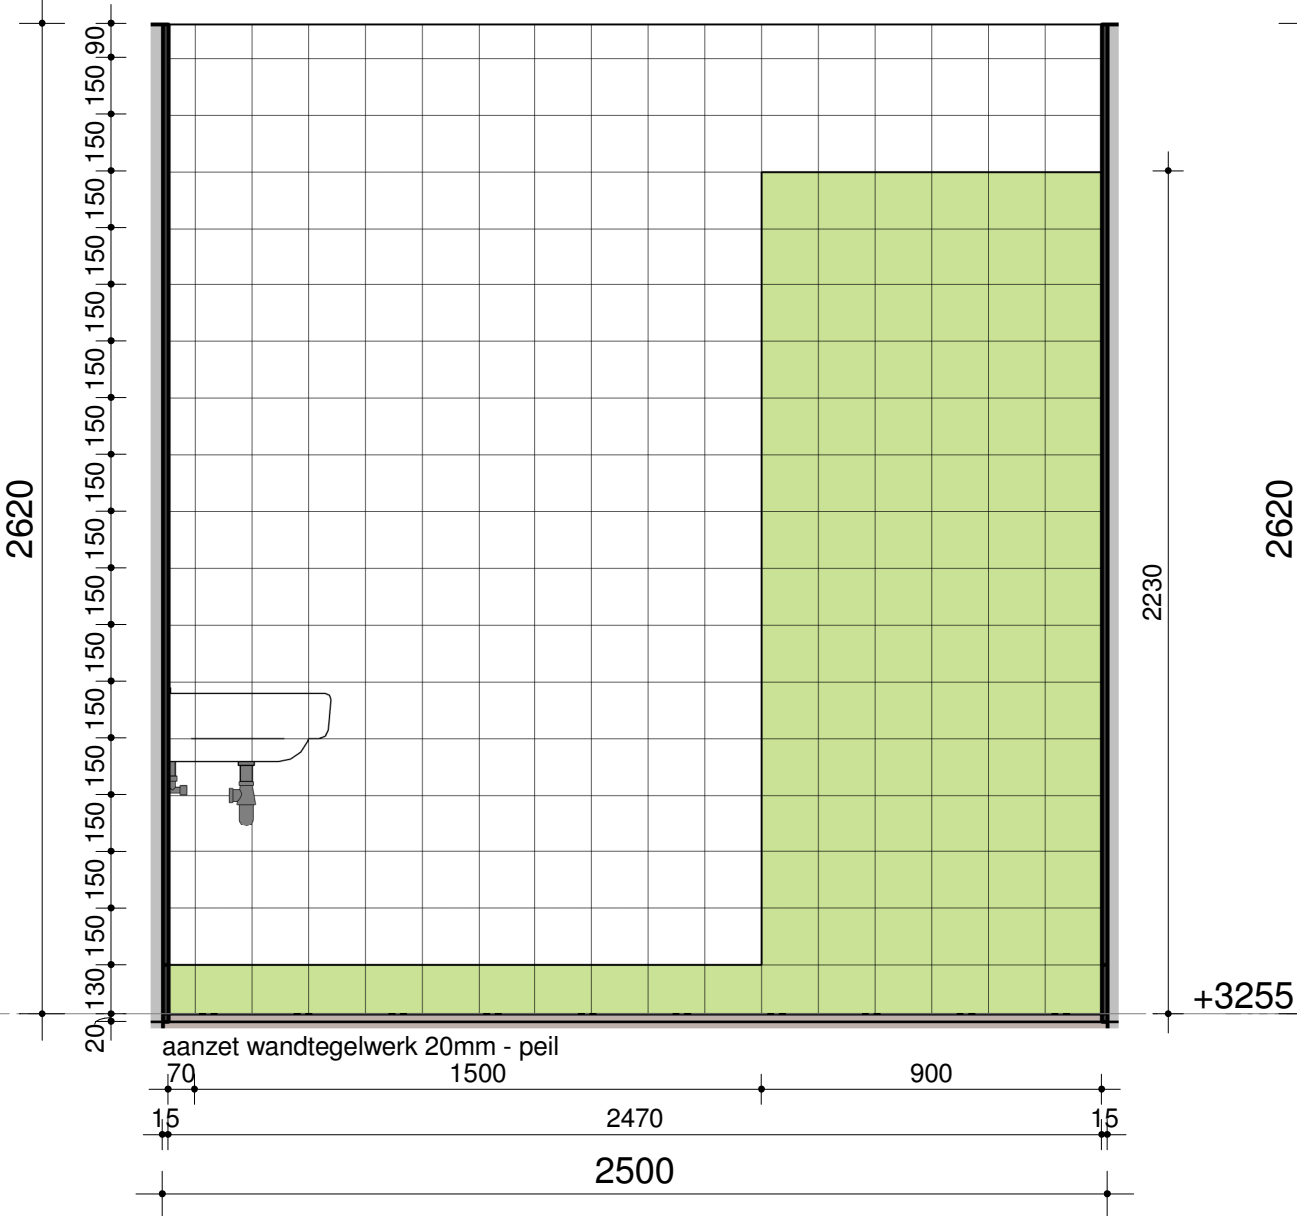


N6.12-A

positie sanitair ter goedkeuring installateur

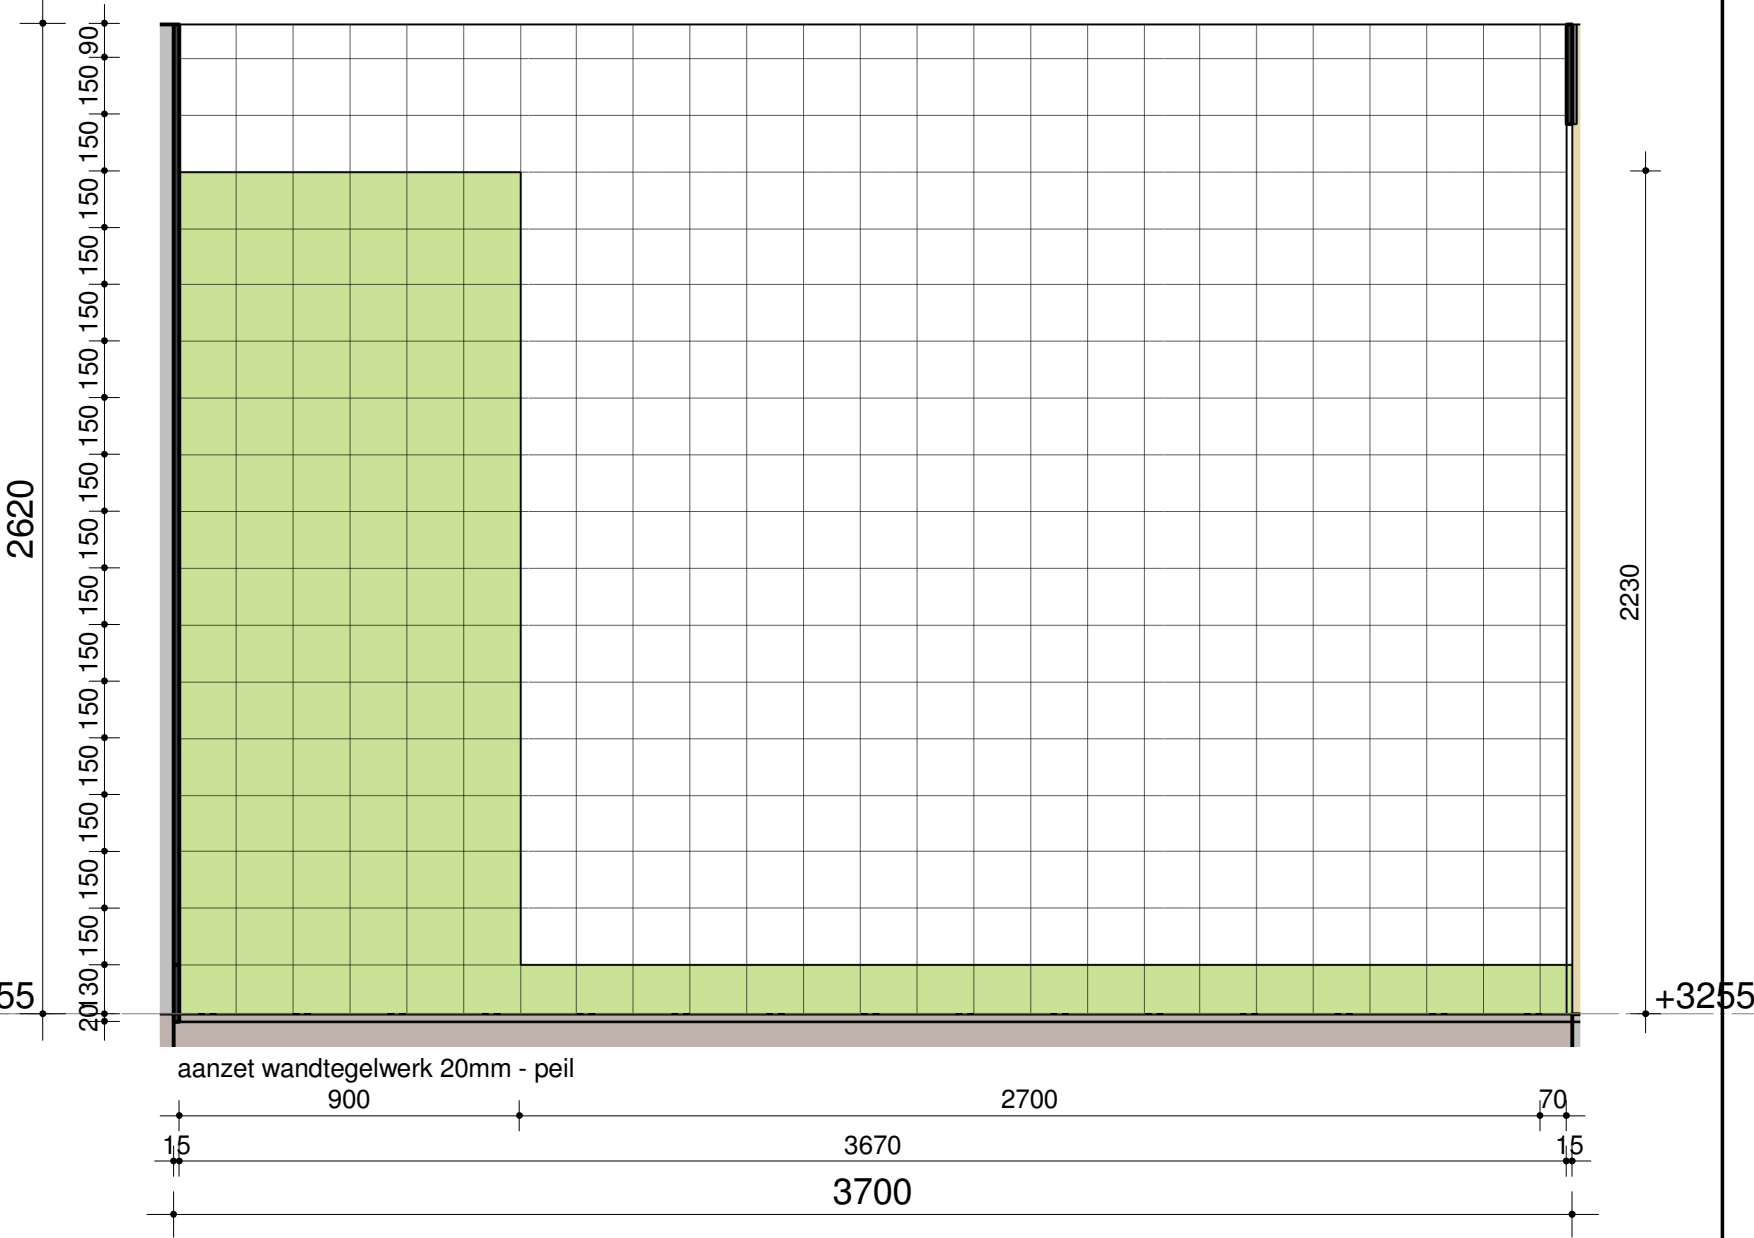


N6.12-B

positie sanitair ter goedkeuring installateur

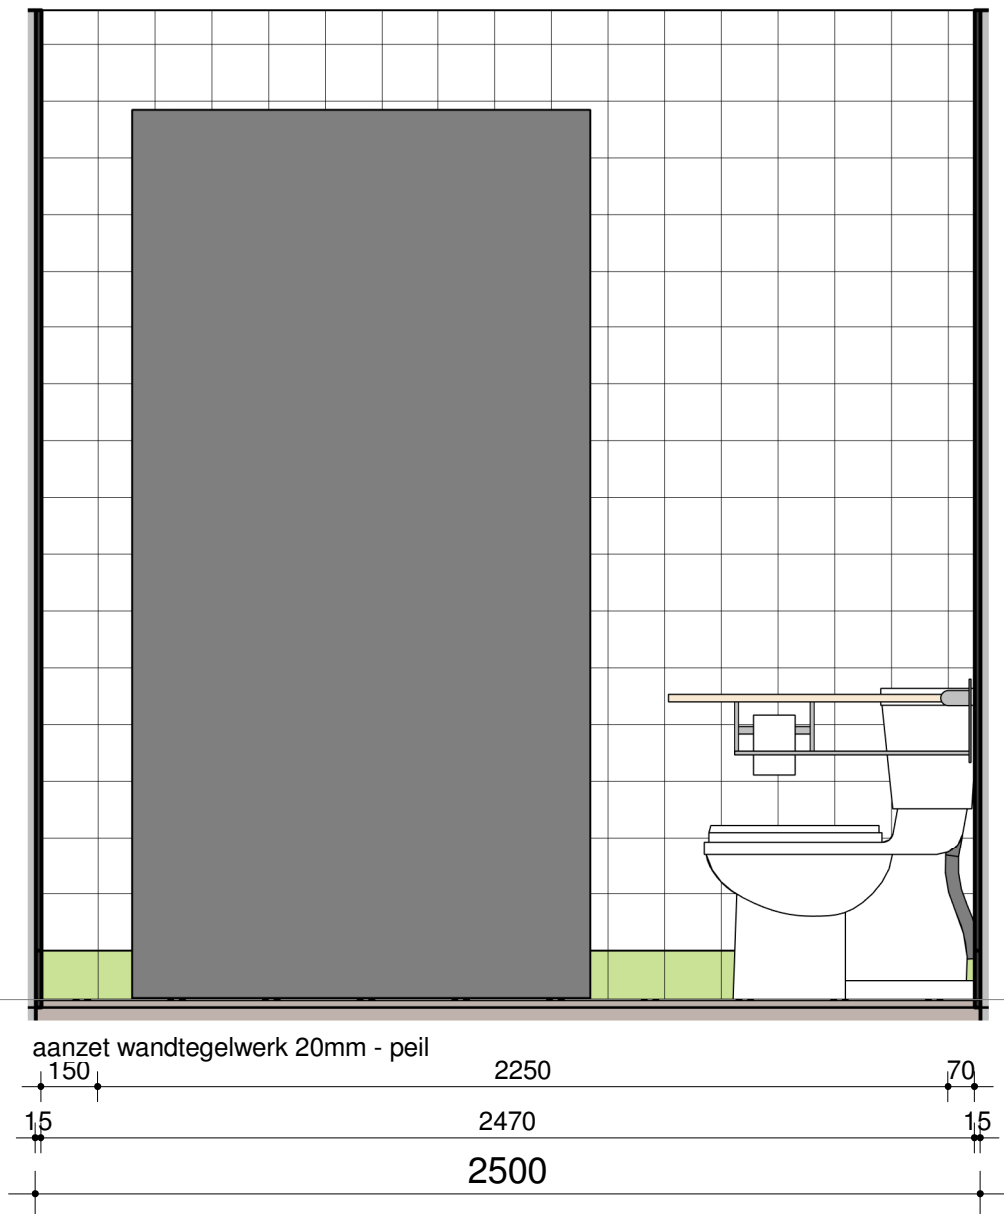


N6.12-C

positie sanitair ter goedkeuring installateur

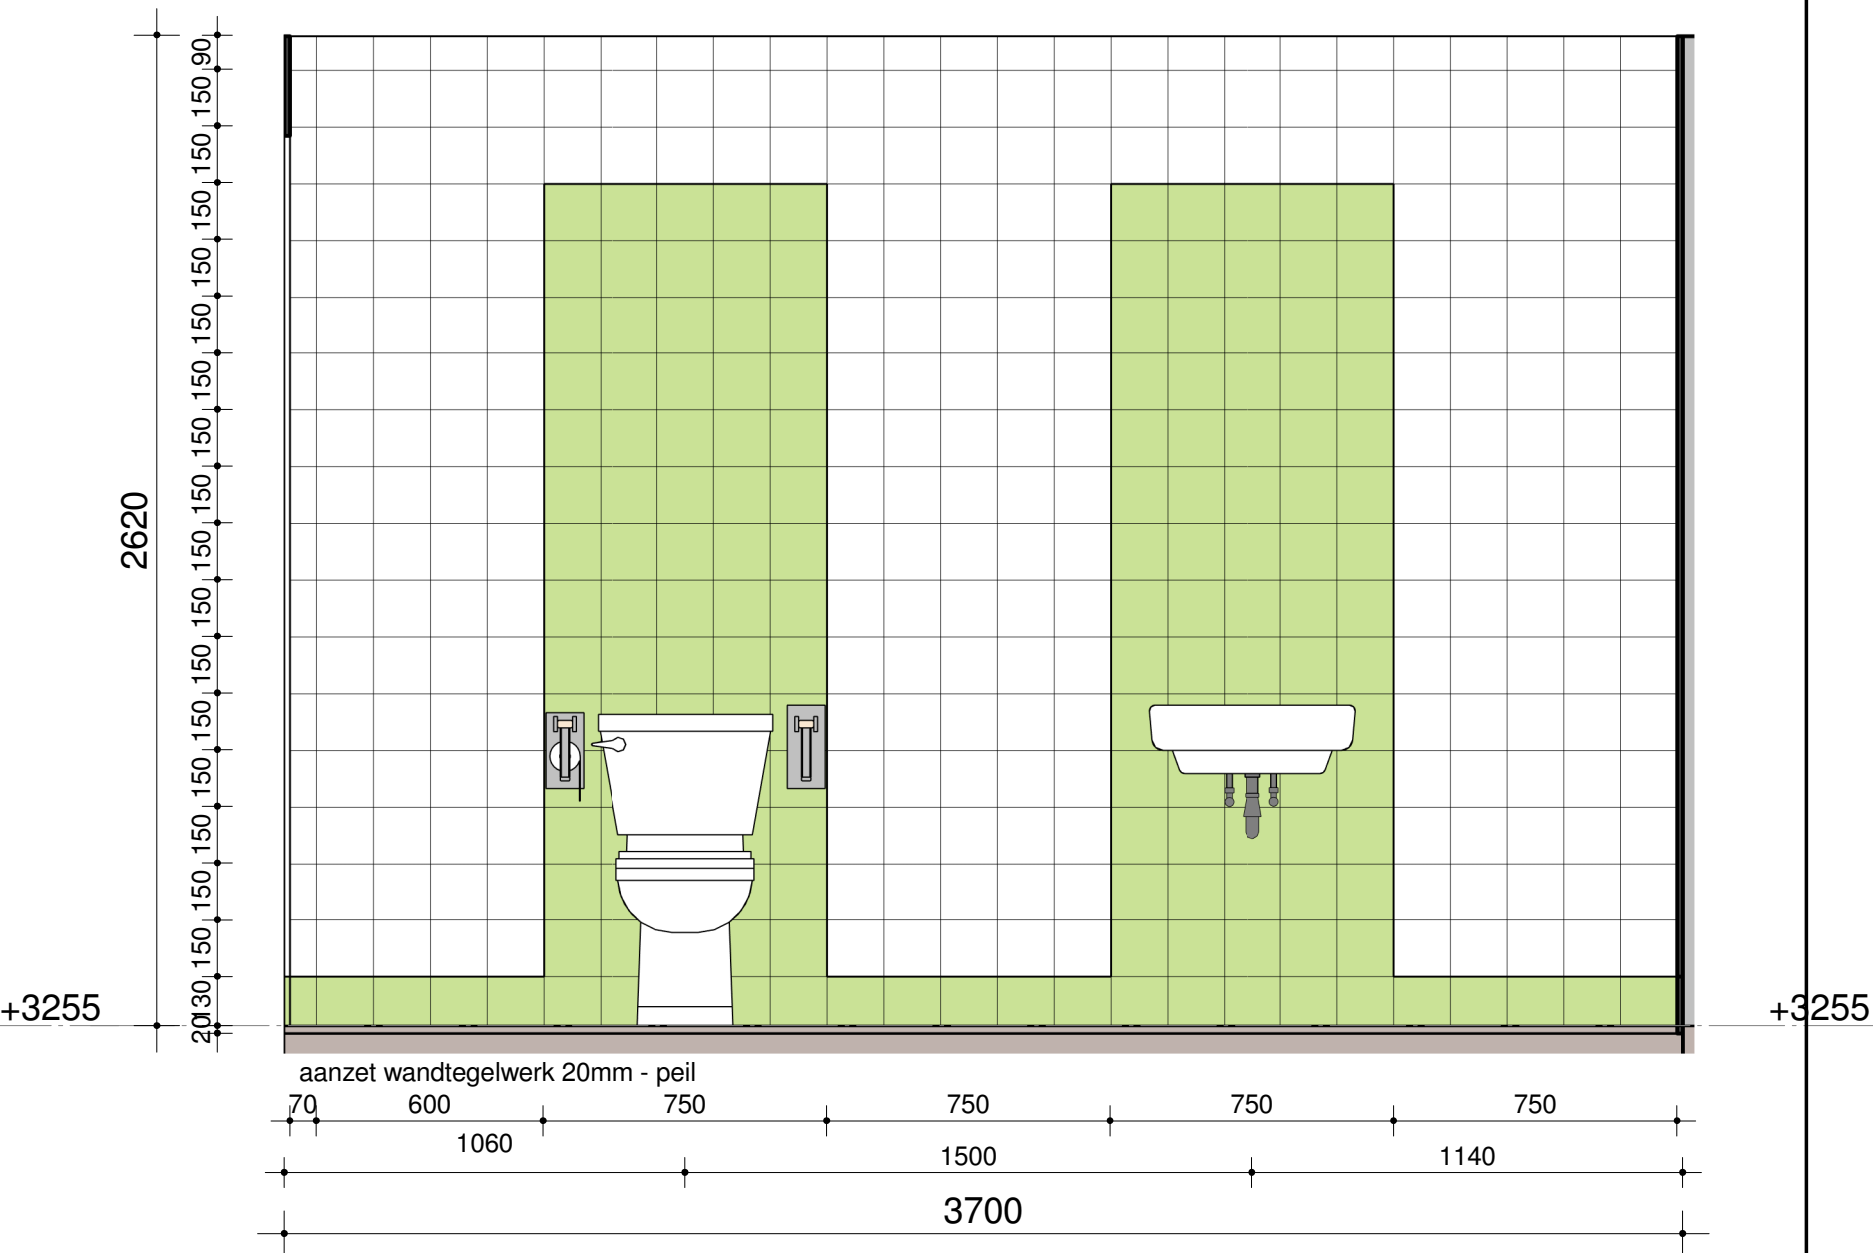


N6.12-D

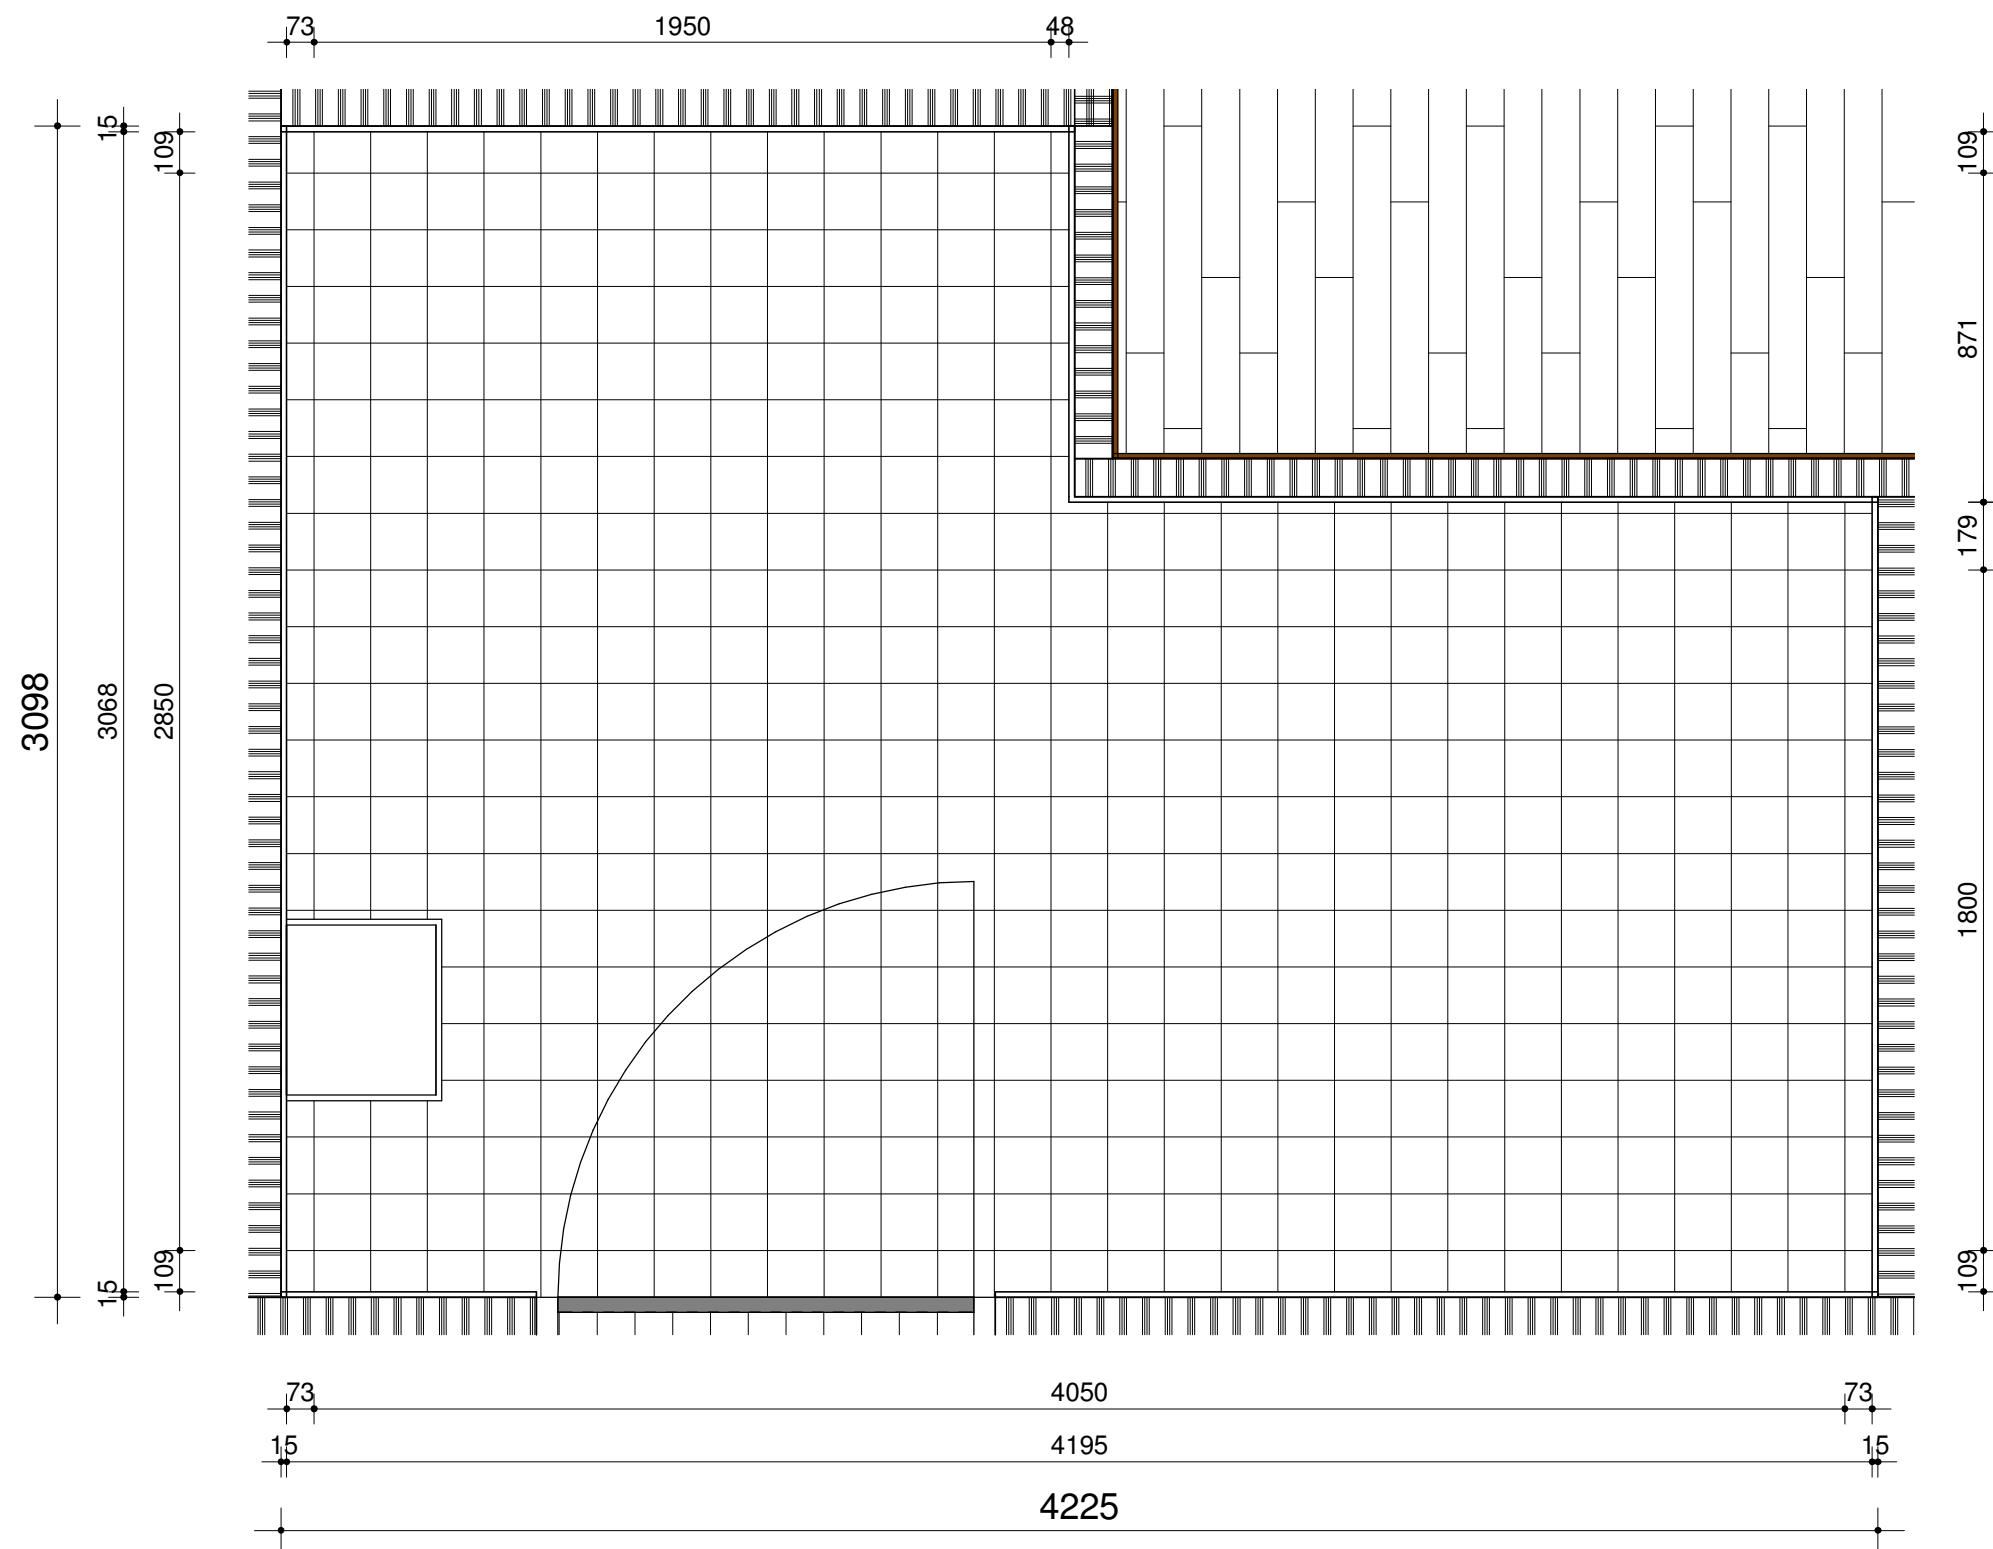


N6.13



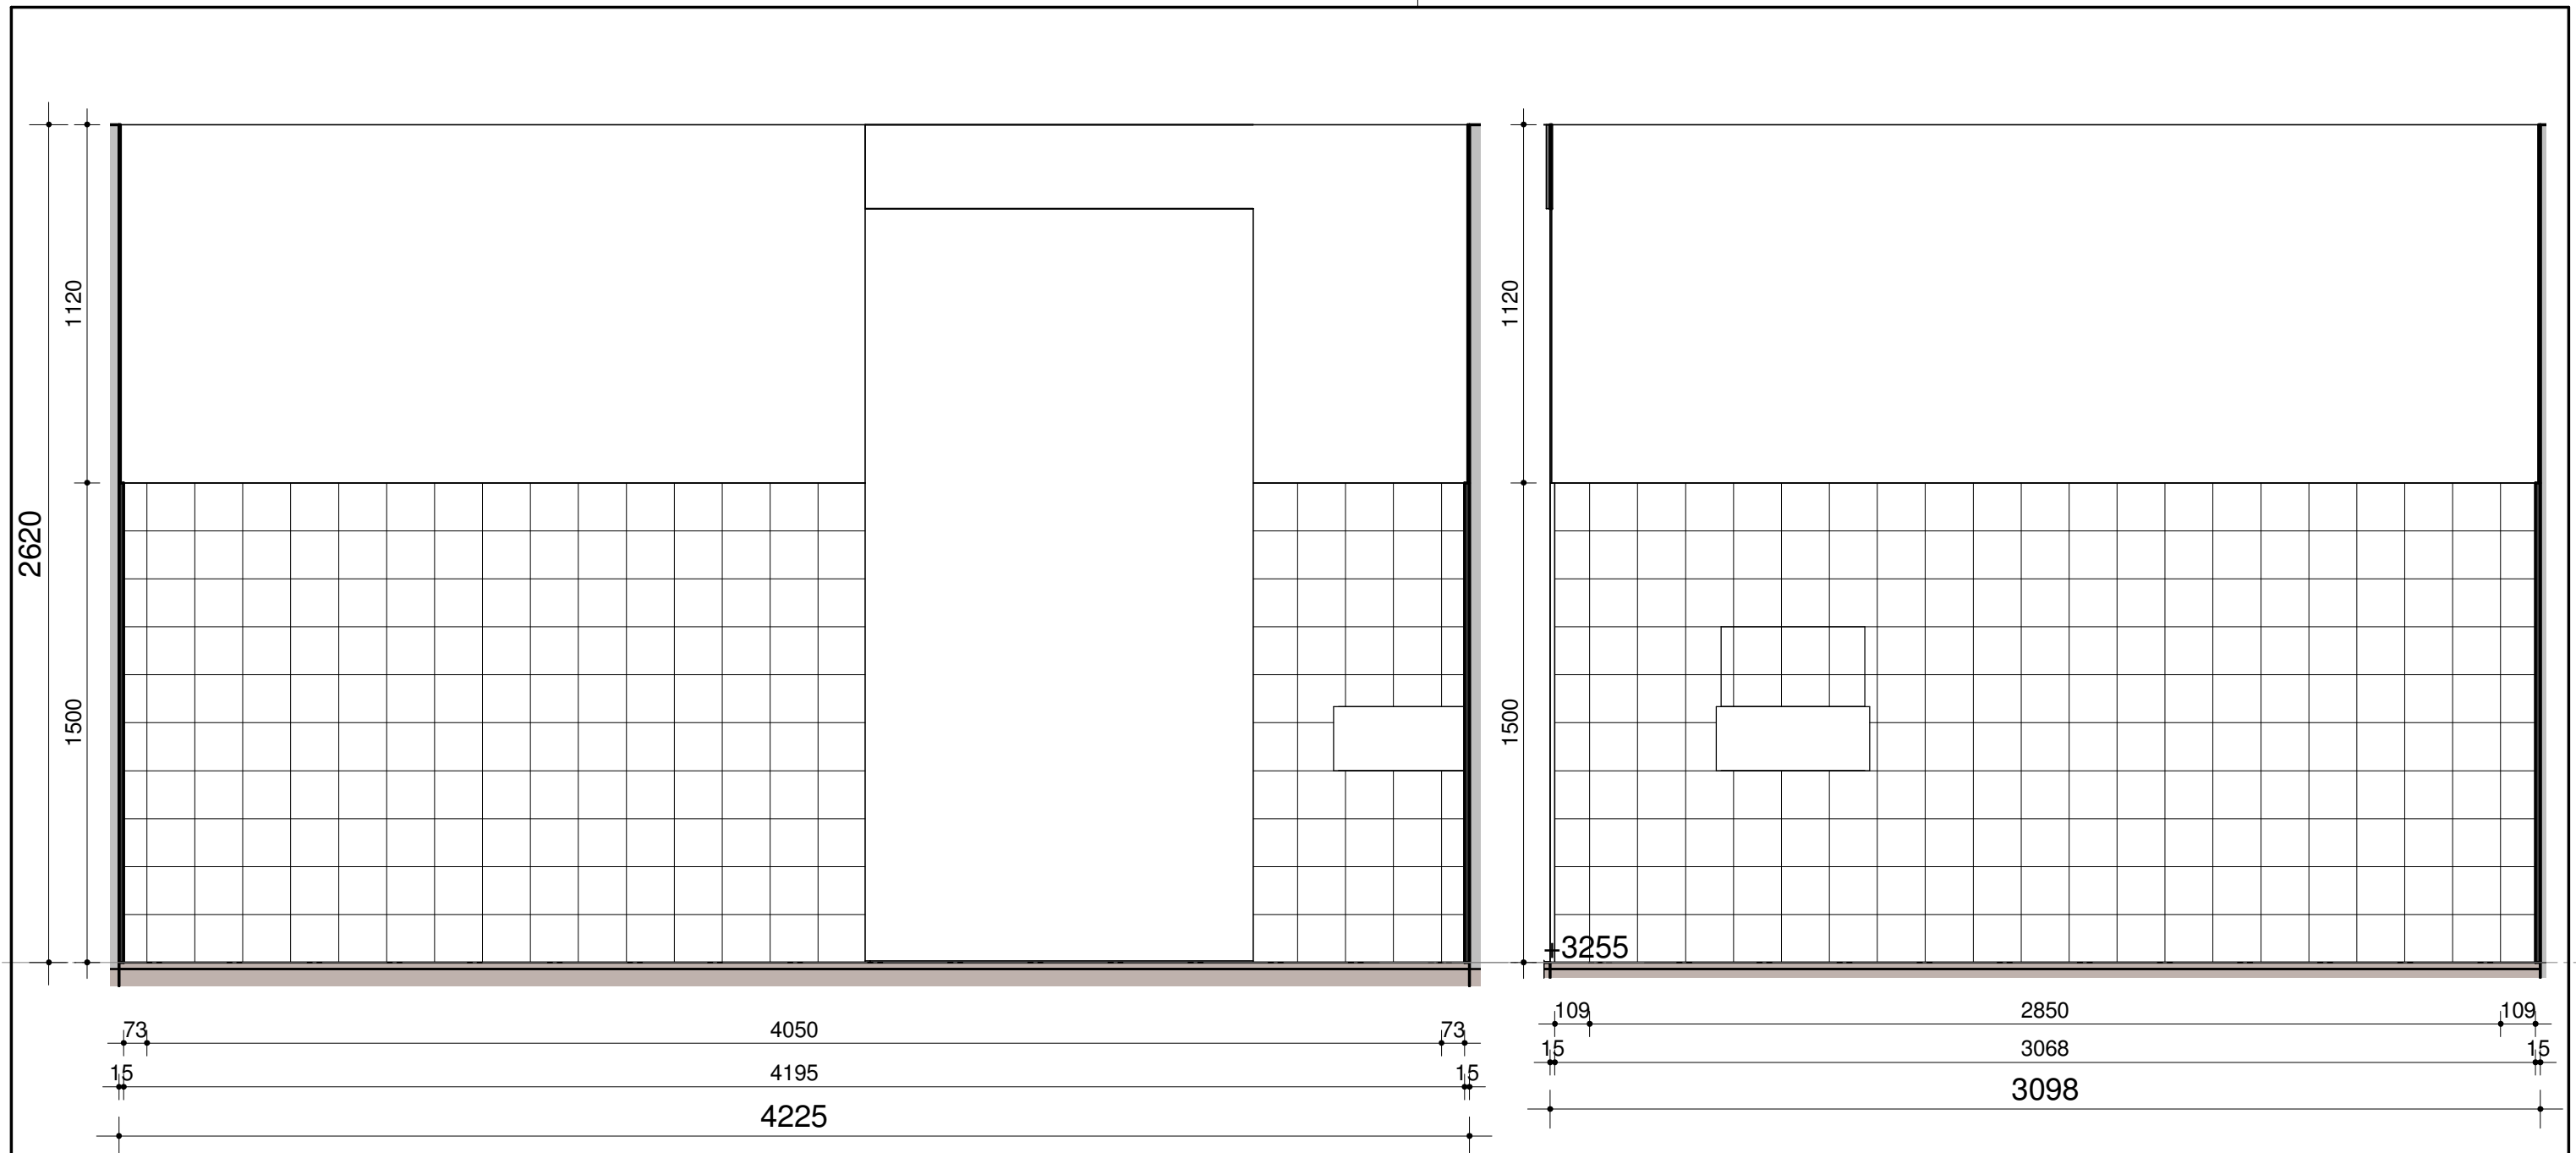


N6.13-C

N6.13-D

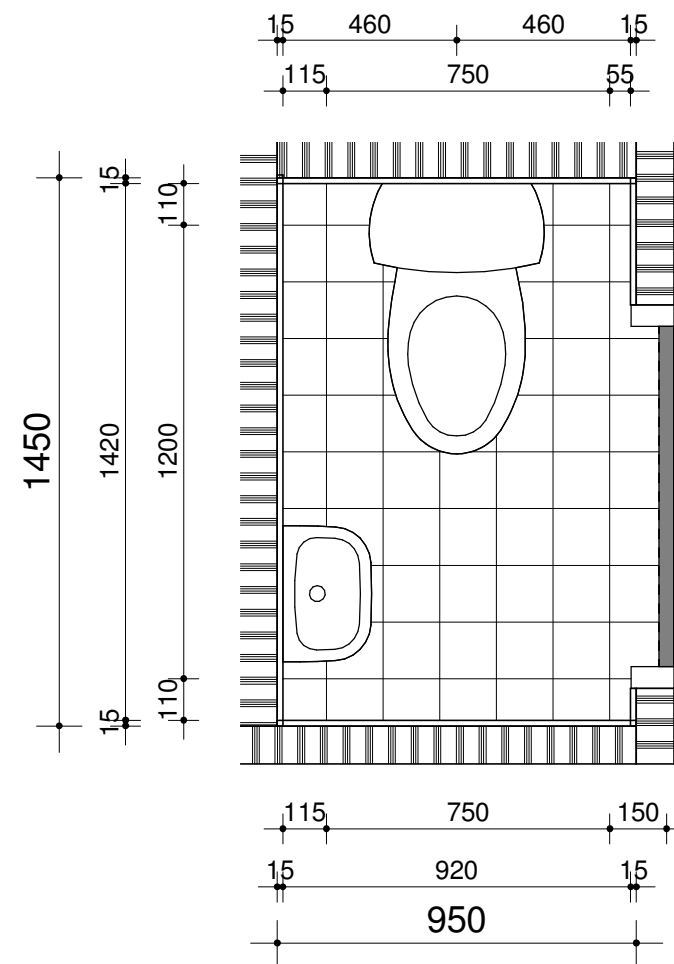


positie sanitair ter goedkeuring installateur


N6.15

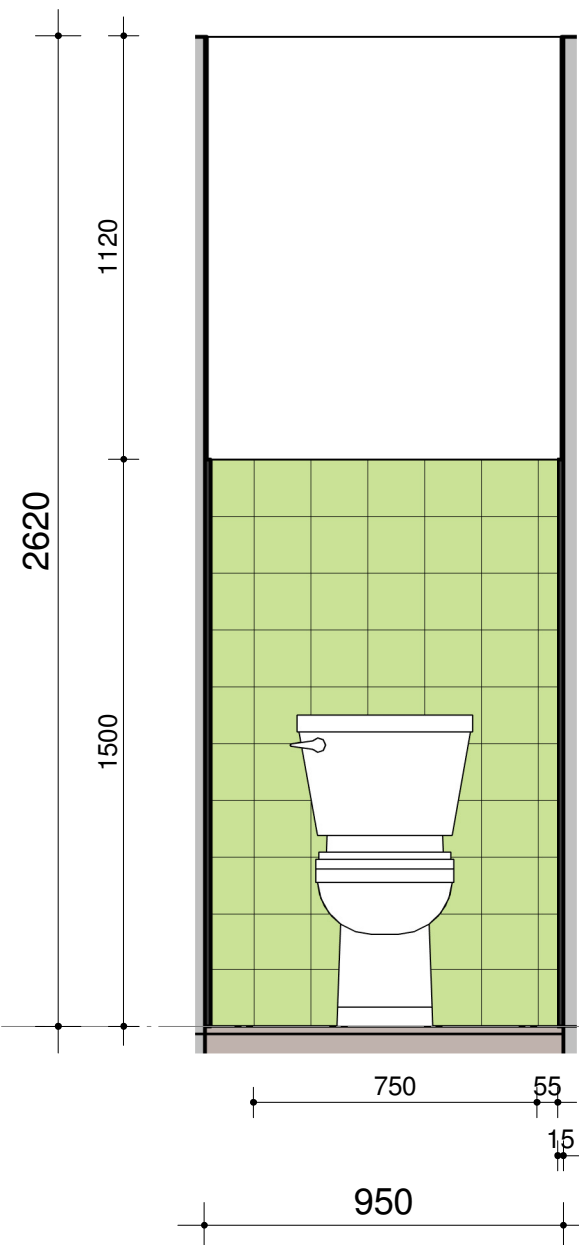


N6.15-A

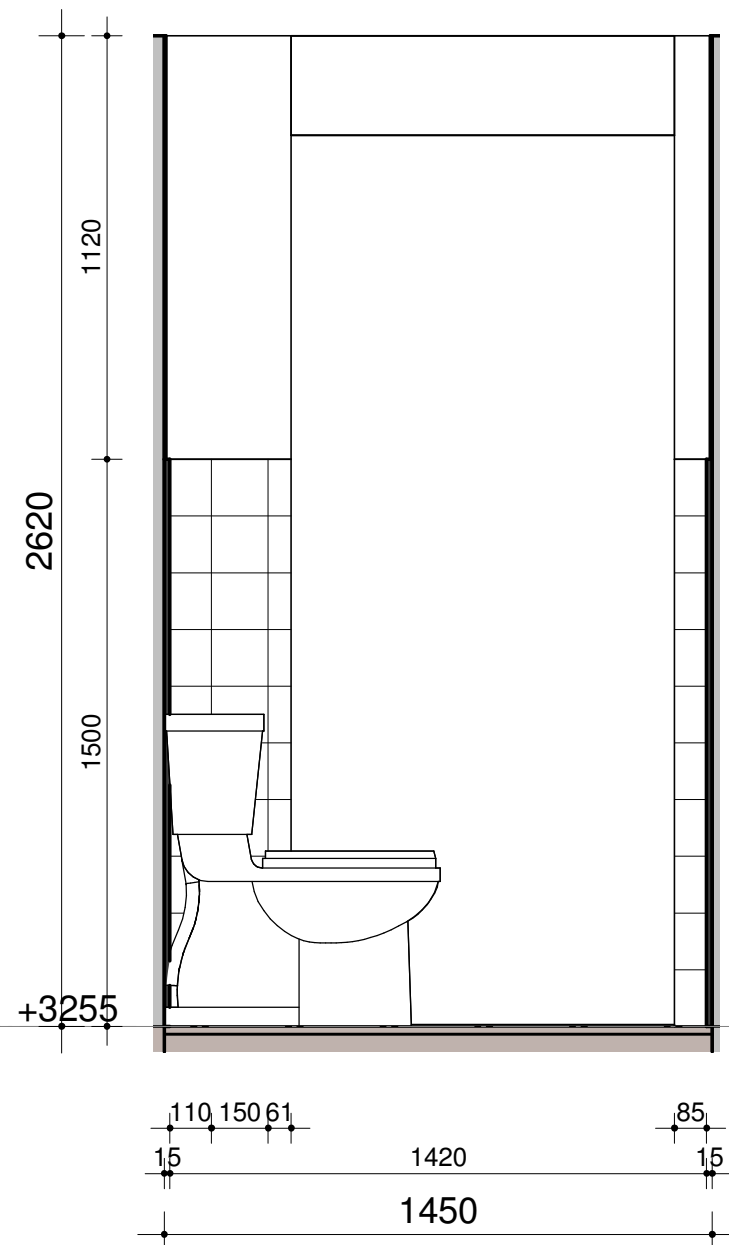

N6.15-B

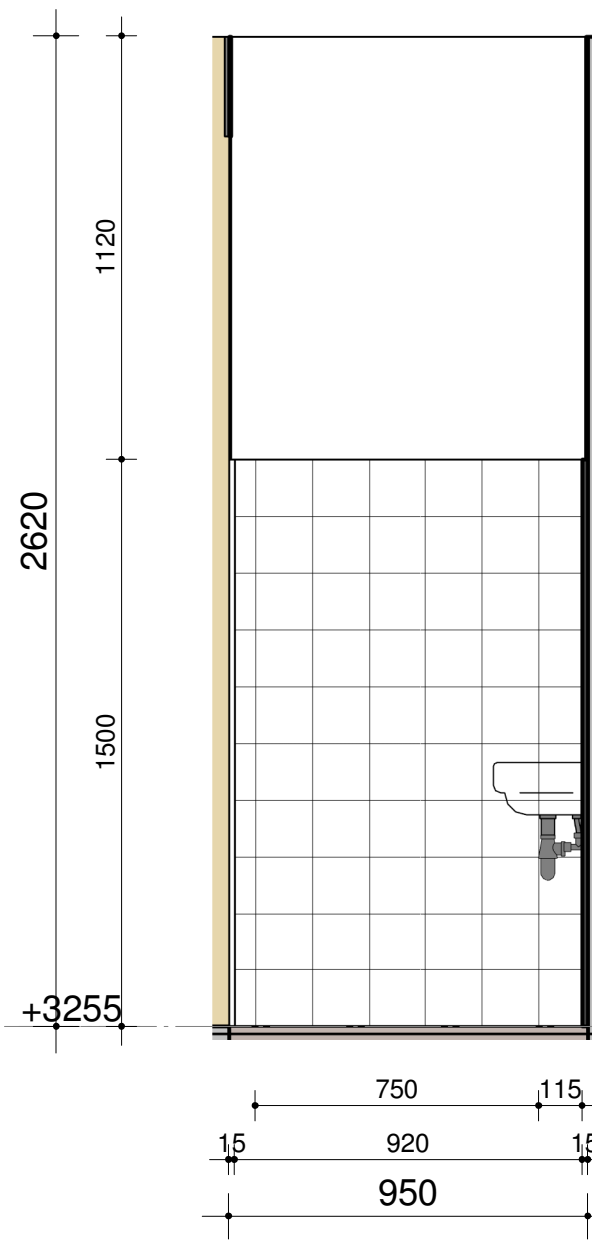

N6.15-C

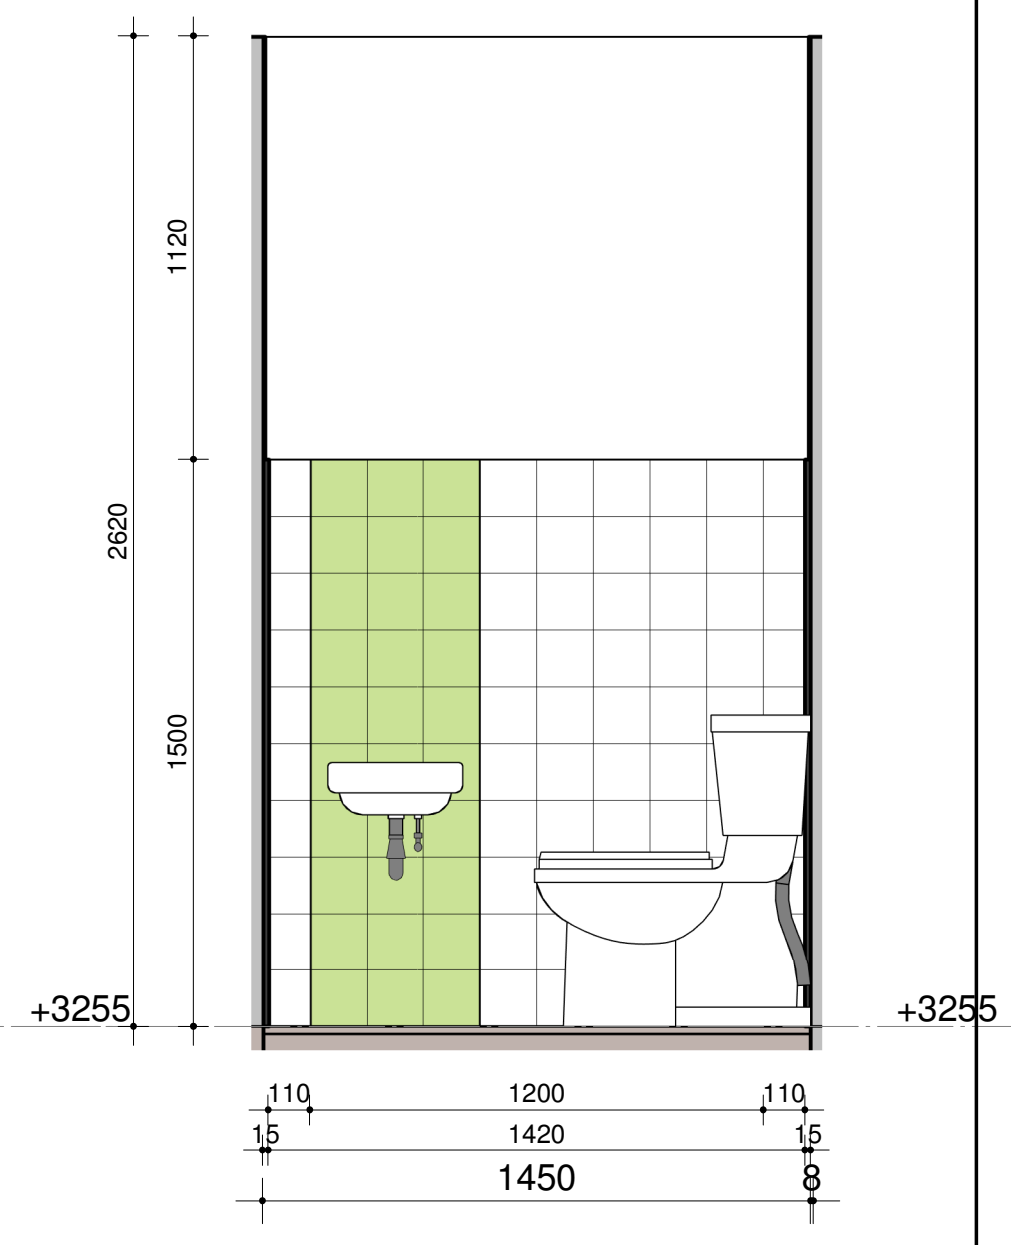

N6.15-D