


BALUSTRADE

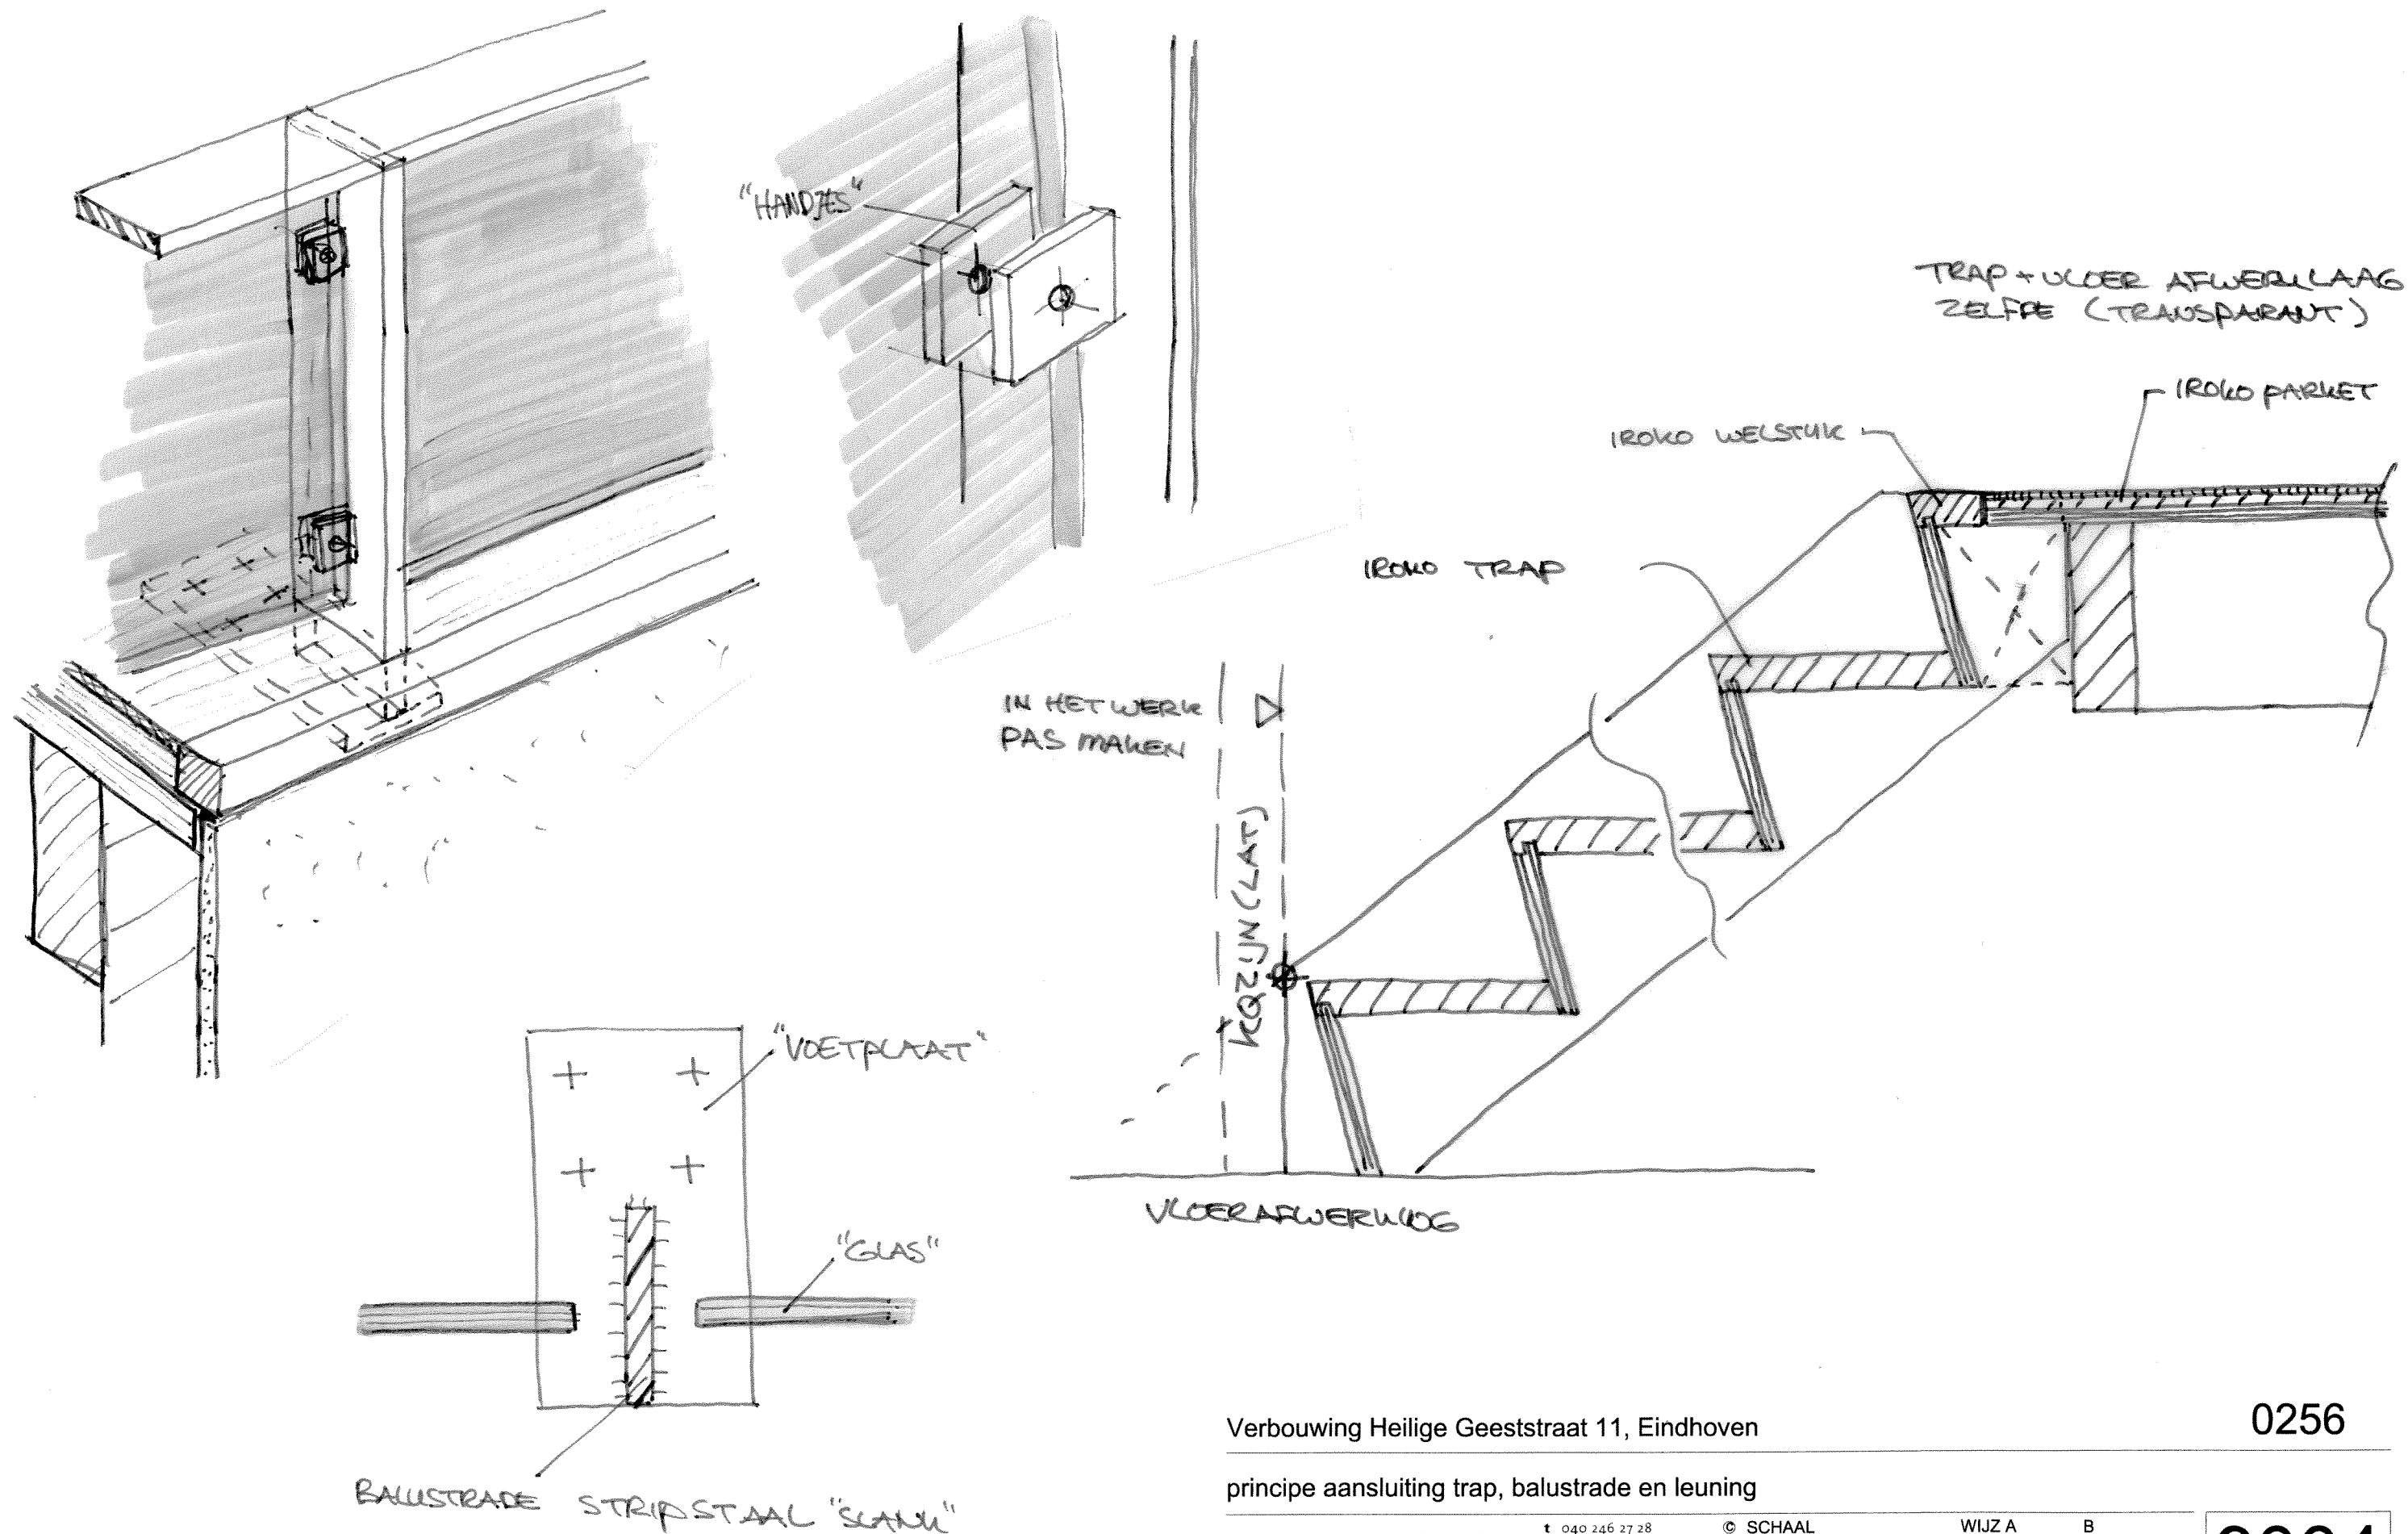

Verbouwing Heilige Geeststraat 11, Eindhoven

0256

principe aansluiting trap, balustrade en leuning

architecten **en** **en**

t 040 246 27 28 
f 040 246 25 30
e info@architecten-en-en.nl
i www.architecten-en-en.nl

© SCHAAL

DATUM

GET/GEZ





WJZ A

E

9004